
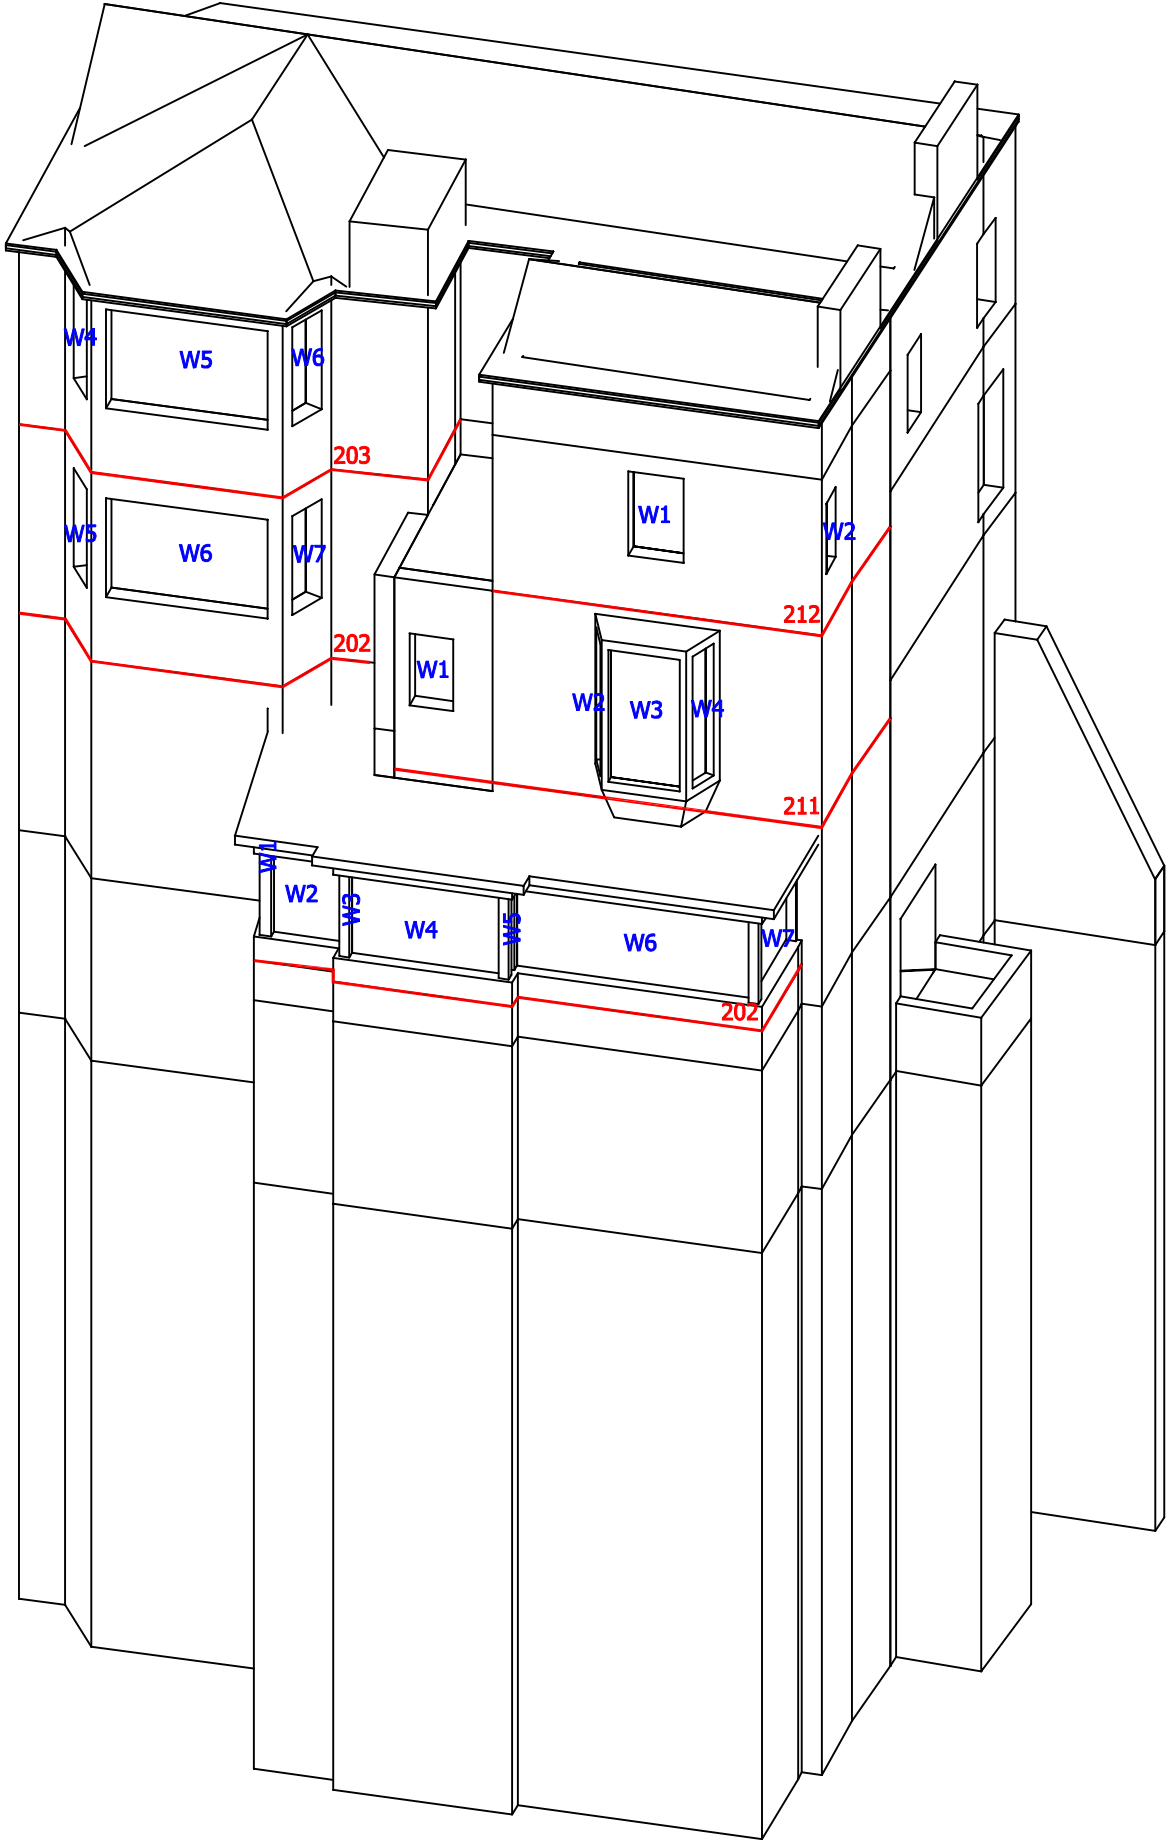


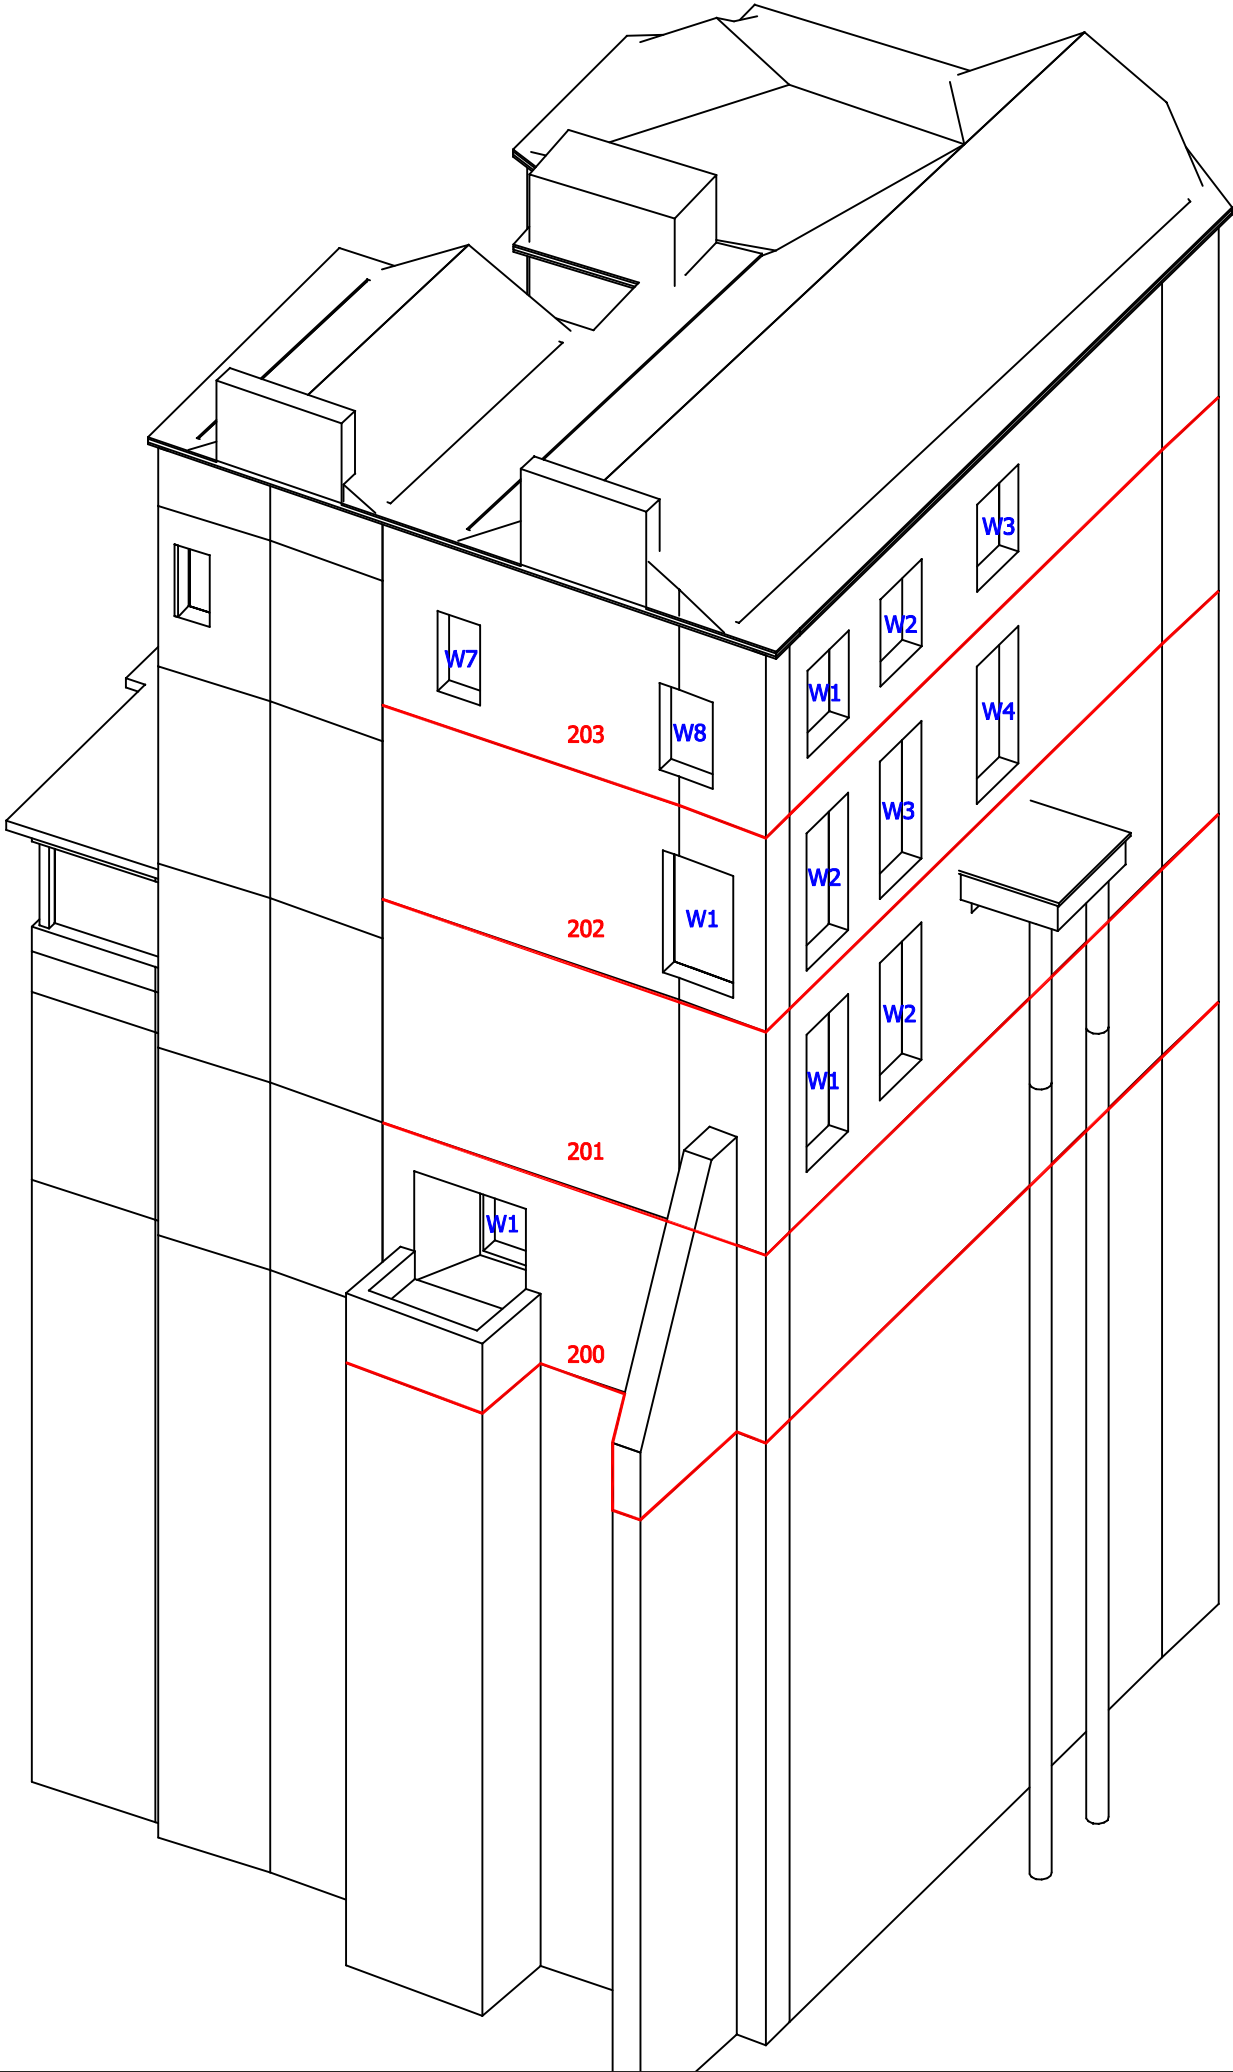

SOURCES OF INFORMATION
RPS
IR01-4632
FIND MAPS
IR02-4632
GIA
IR03-4632
KSR ARCHITECTS
IR04-4632 to IR08-4632

Notes
N.B. DO NOT SCALE OFF THIS DRAWING

FLOOR LEVEL
WINDOW NUMBER

Rev	Date	Description	Initial
A		Initial release	

Project
NEW END HAMPSTEAD
LONDON NW3

Title
3D WINDOW MAP
LAWN HOUSE

Scale	Date	
NTS	APR '11	
Drawn	Checkd	
LT	AB	
Drawing No.	Rel No.	Revisi
4632-29	06	A