
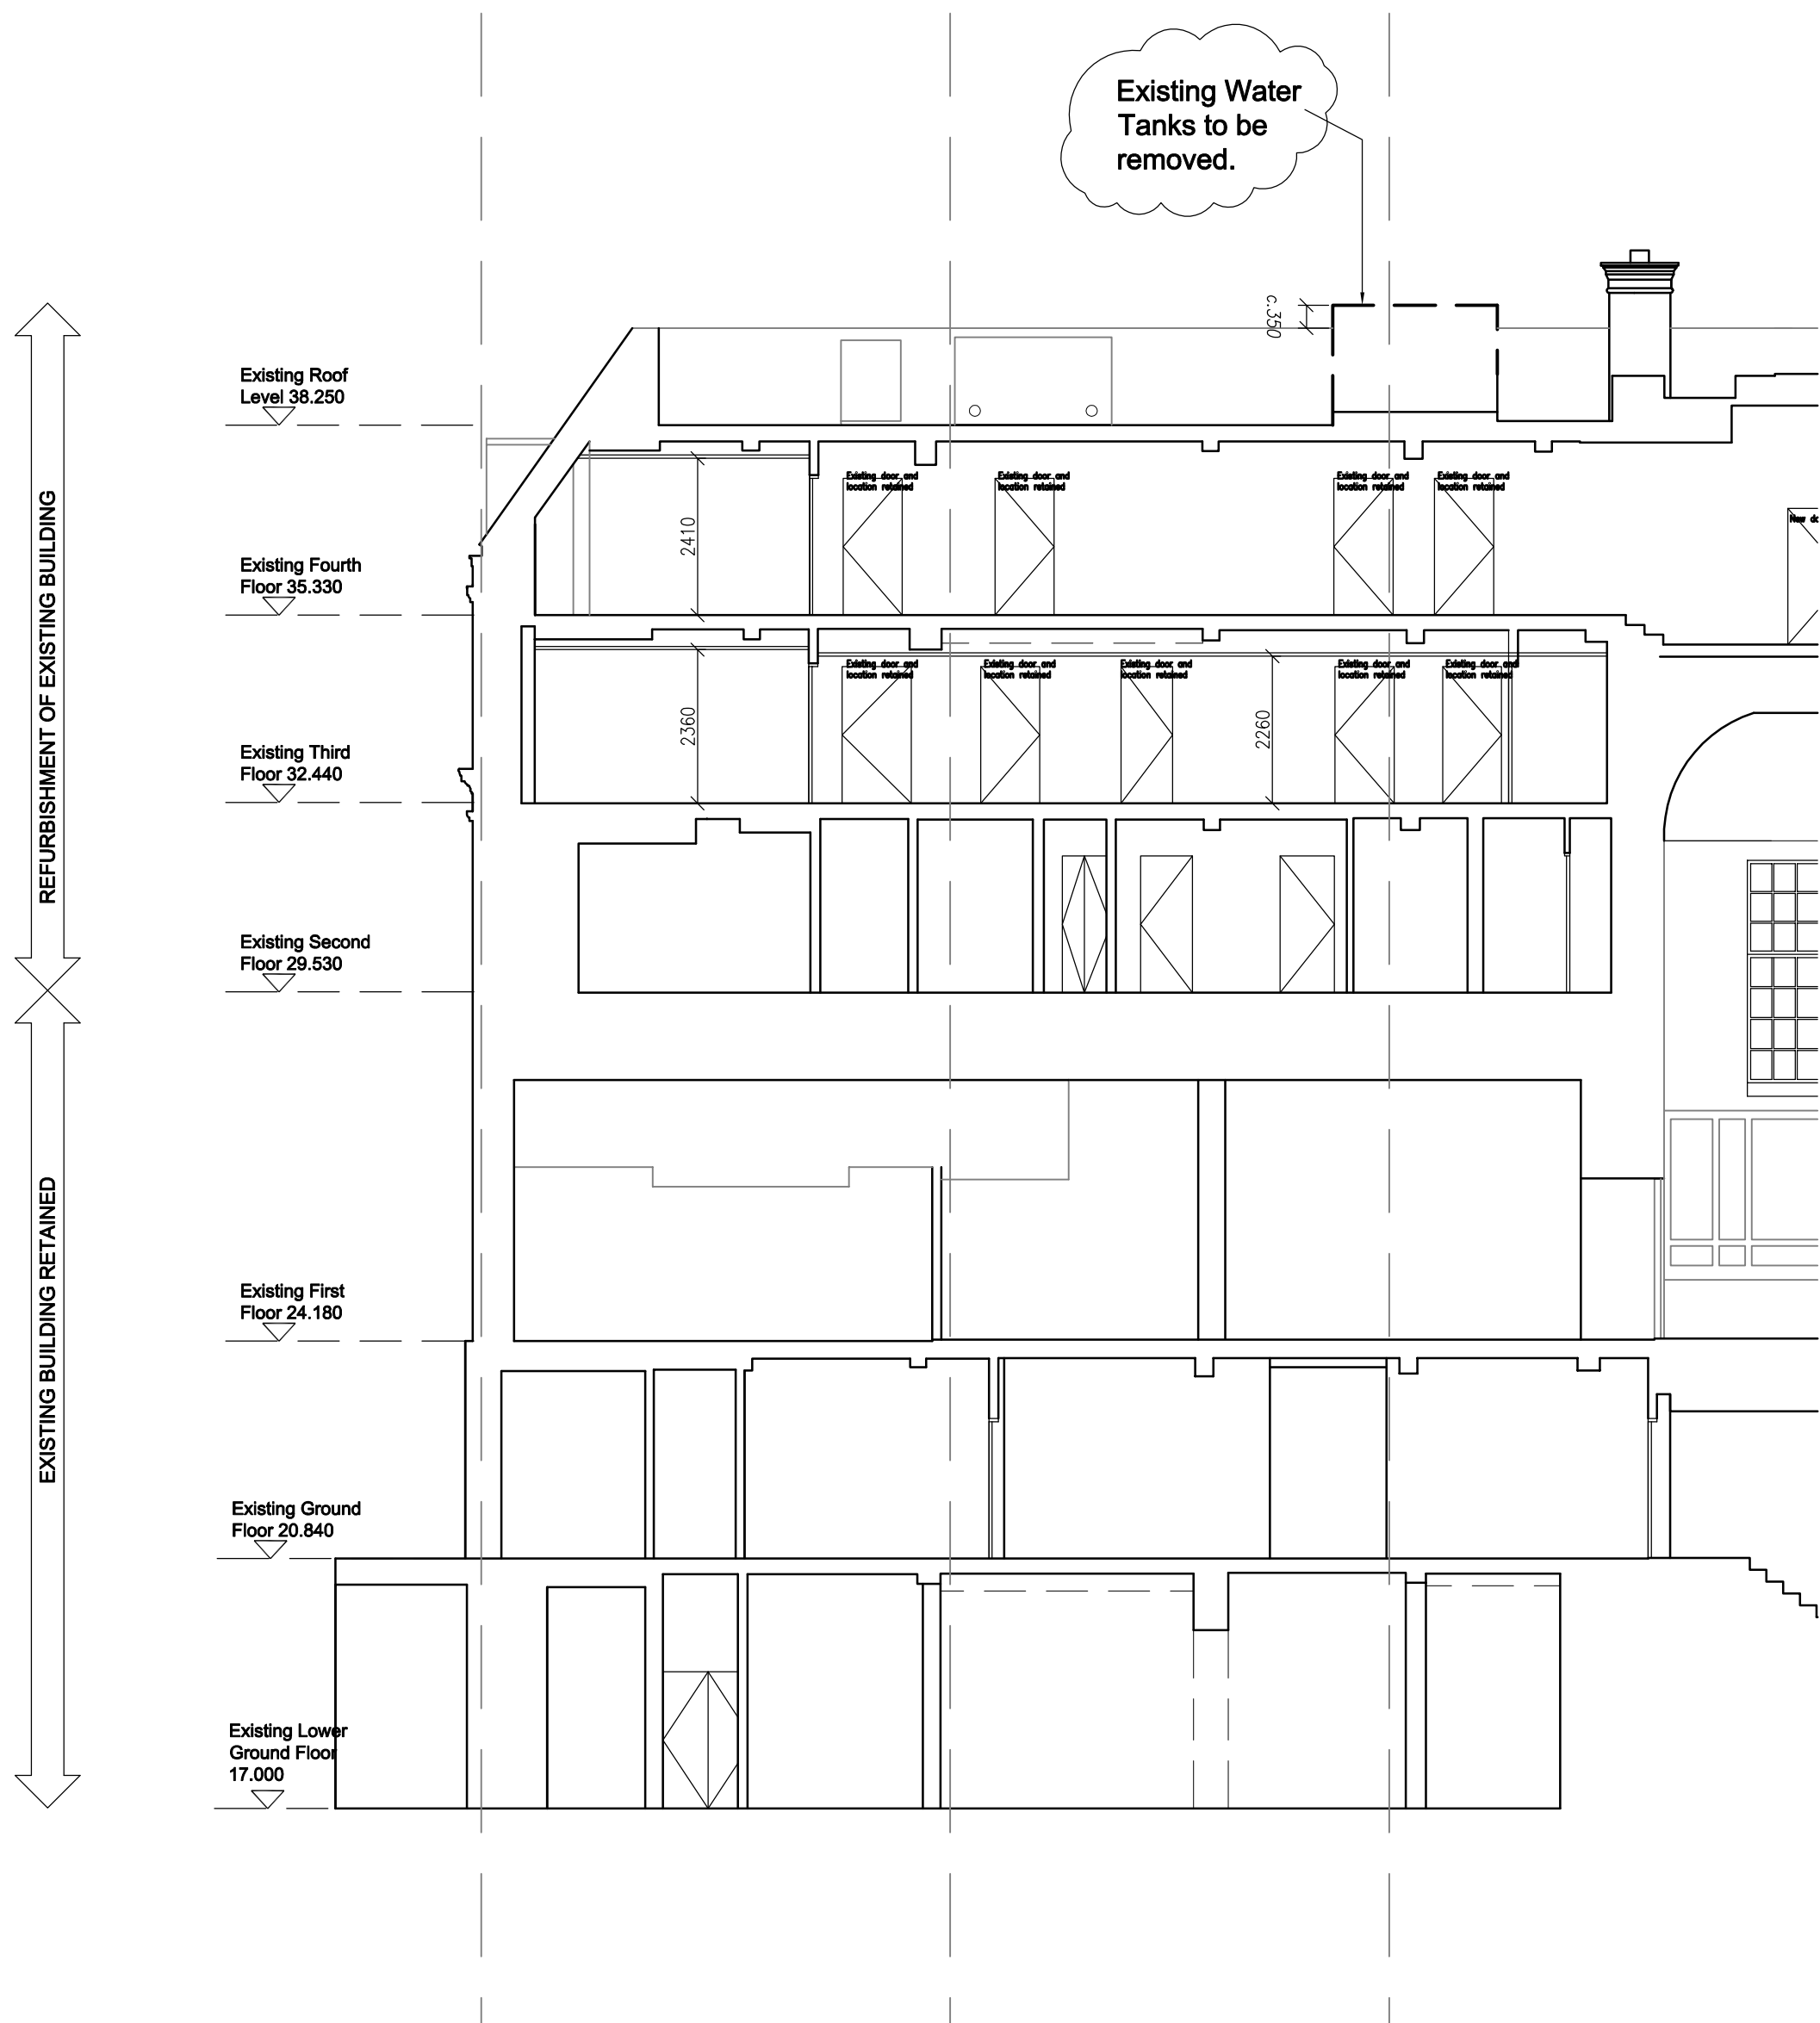



This drawing is to be read in conjunction with all relevant consultants and specialists drawings. The Architect is to be notified of any discrepancies before proceeding. Do not scale from this drawing. All dimensions are to be checked on site. This drawing is subject to copyright.

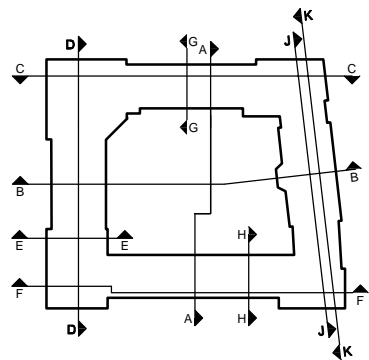

1

Existing Section J-J (part)

SCALE 1:100

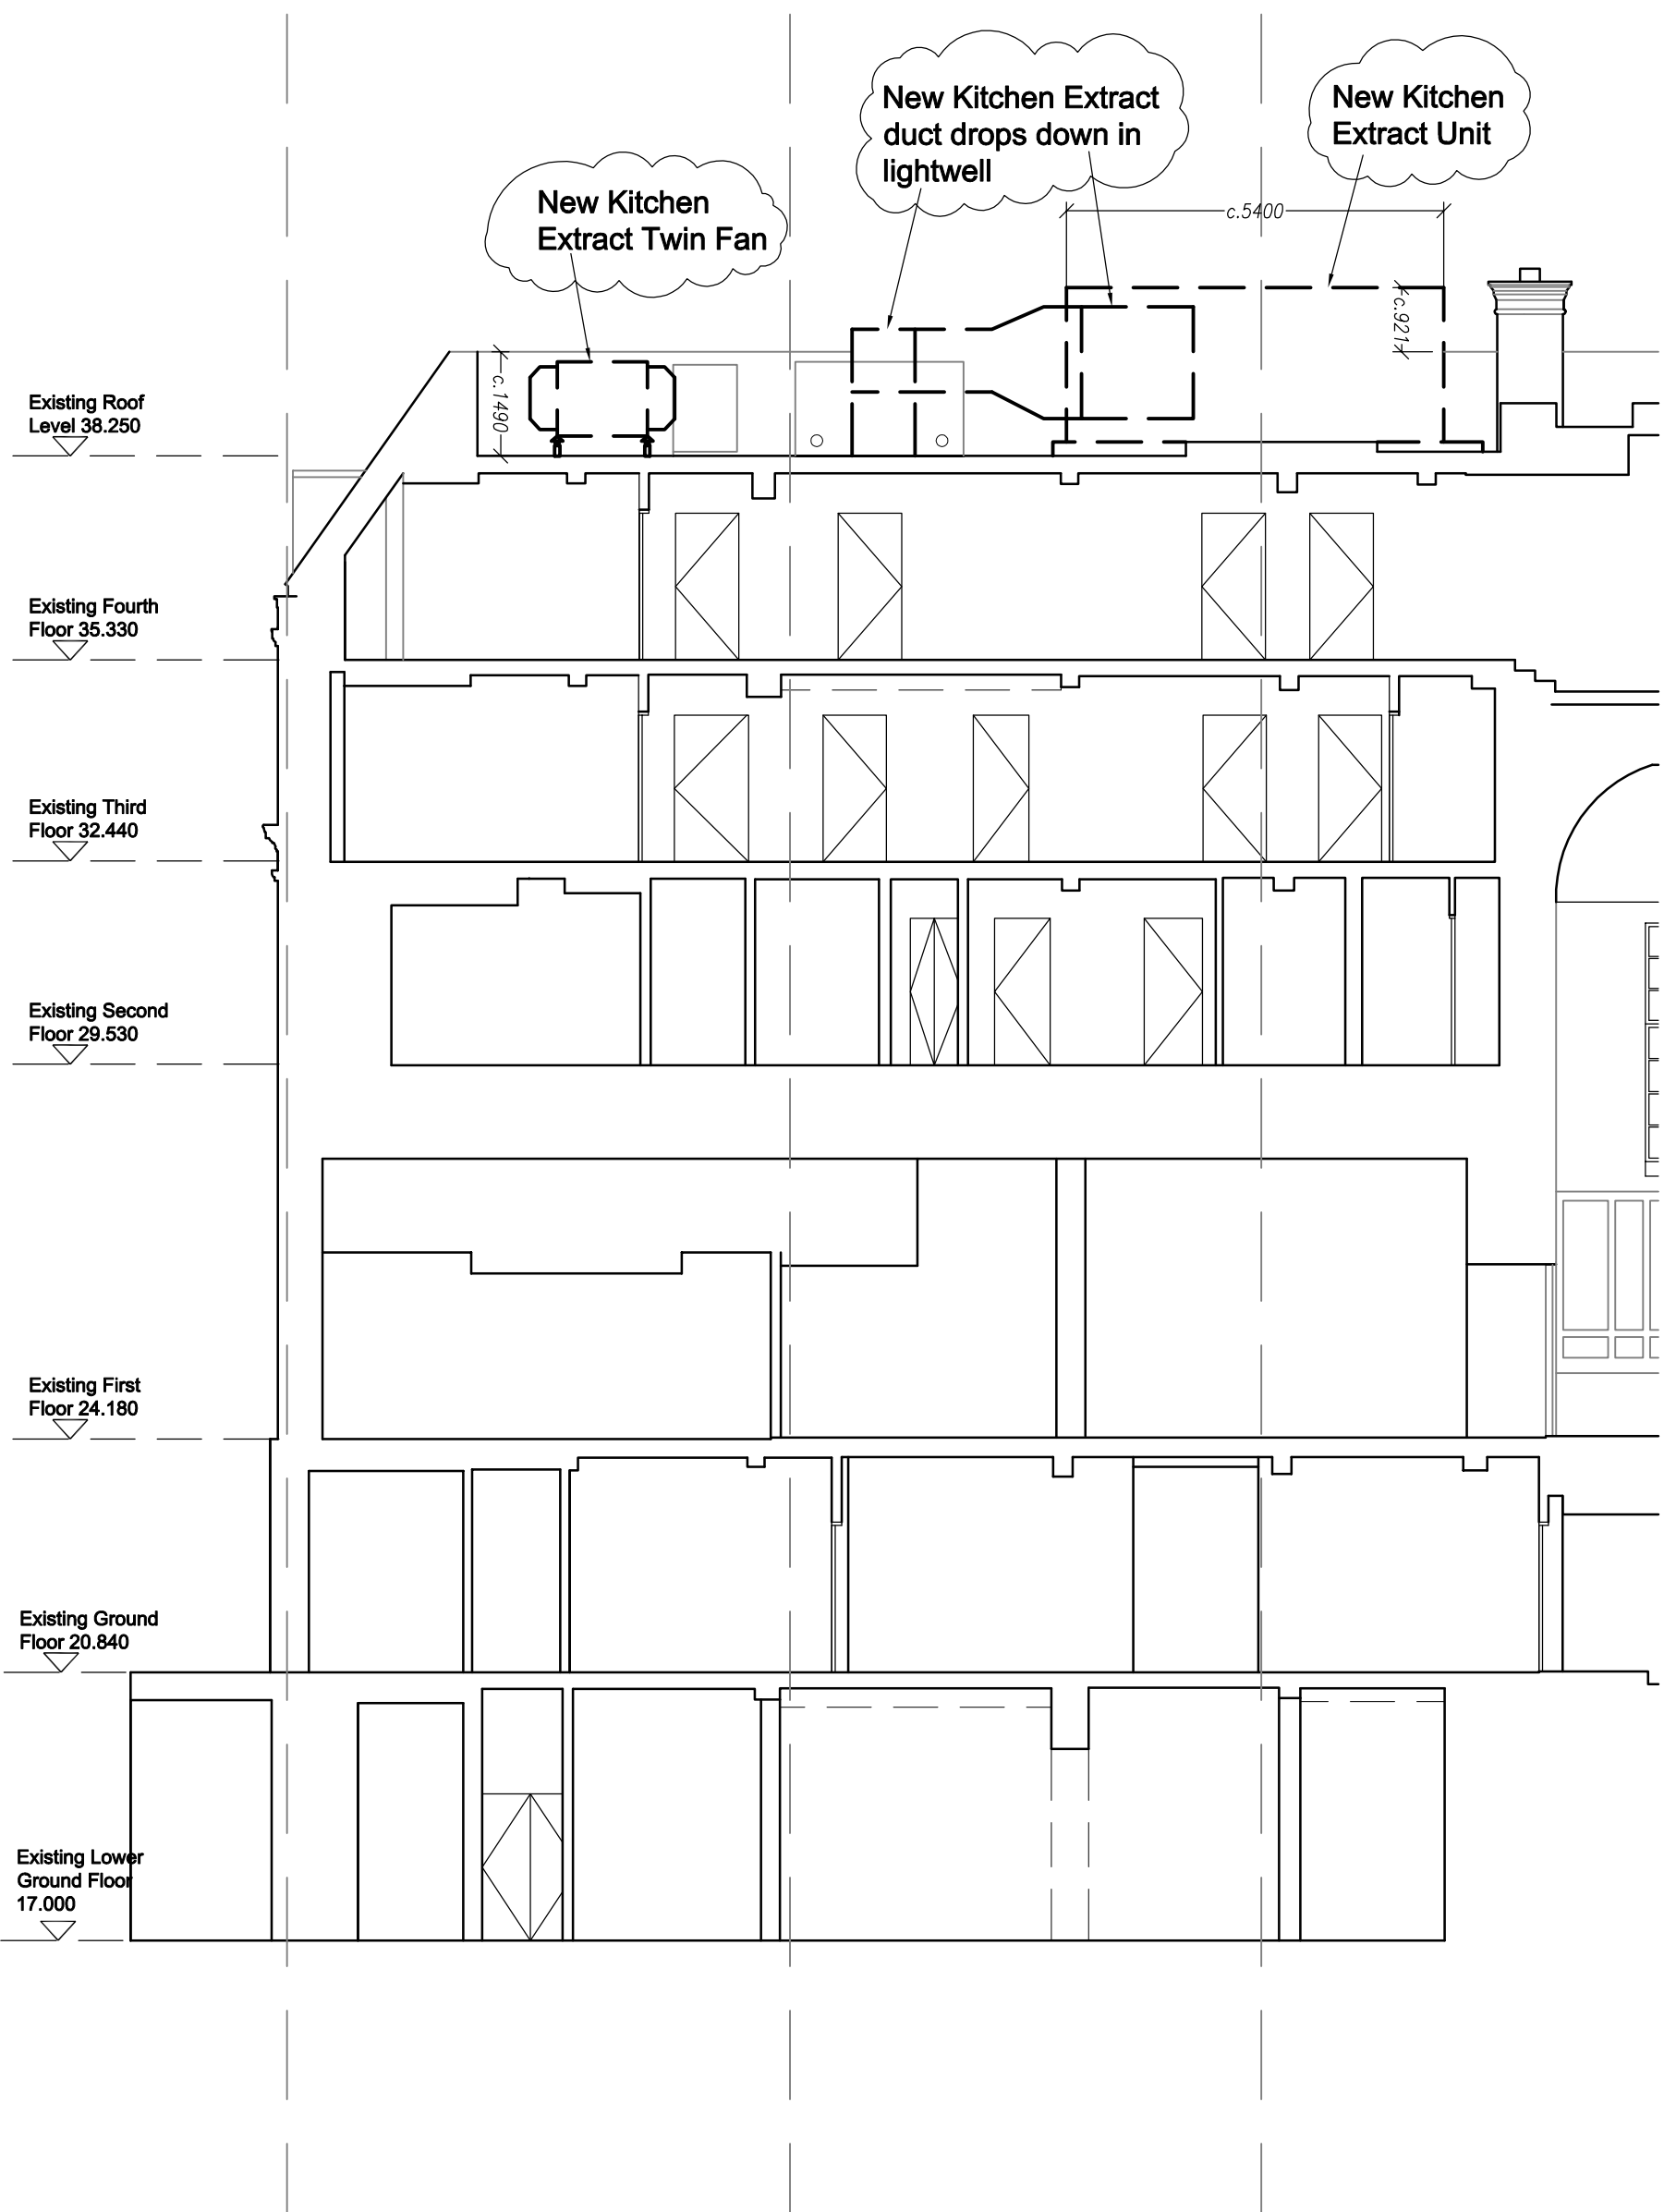

2

Proposed Section J-J (part)

SCALE 1:100

Wilson Mason and Partners

3 Chandos Street, Cavendish Square, London W1G 9JU
tel: 020 7637 1501 fax: 020 7631 0325

project

Goodenough College
London House

title

Section J-J
Proposed & Existing Section

by	nb	chk.	5500-PL(2-)142	P2
date	26.07.12	scale	1:100	rev.