



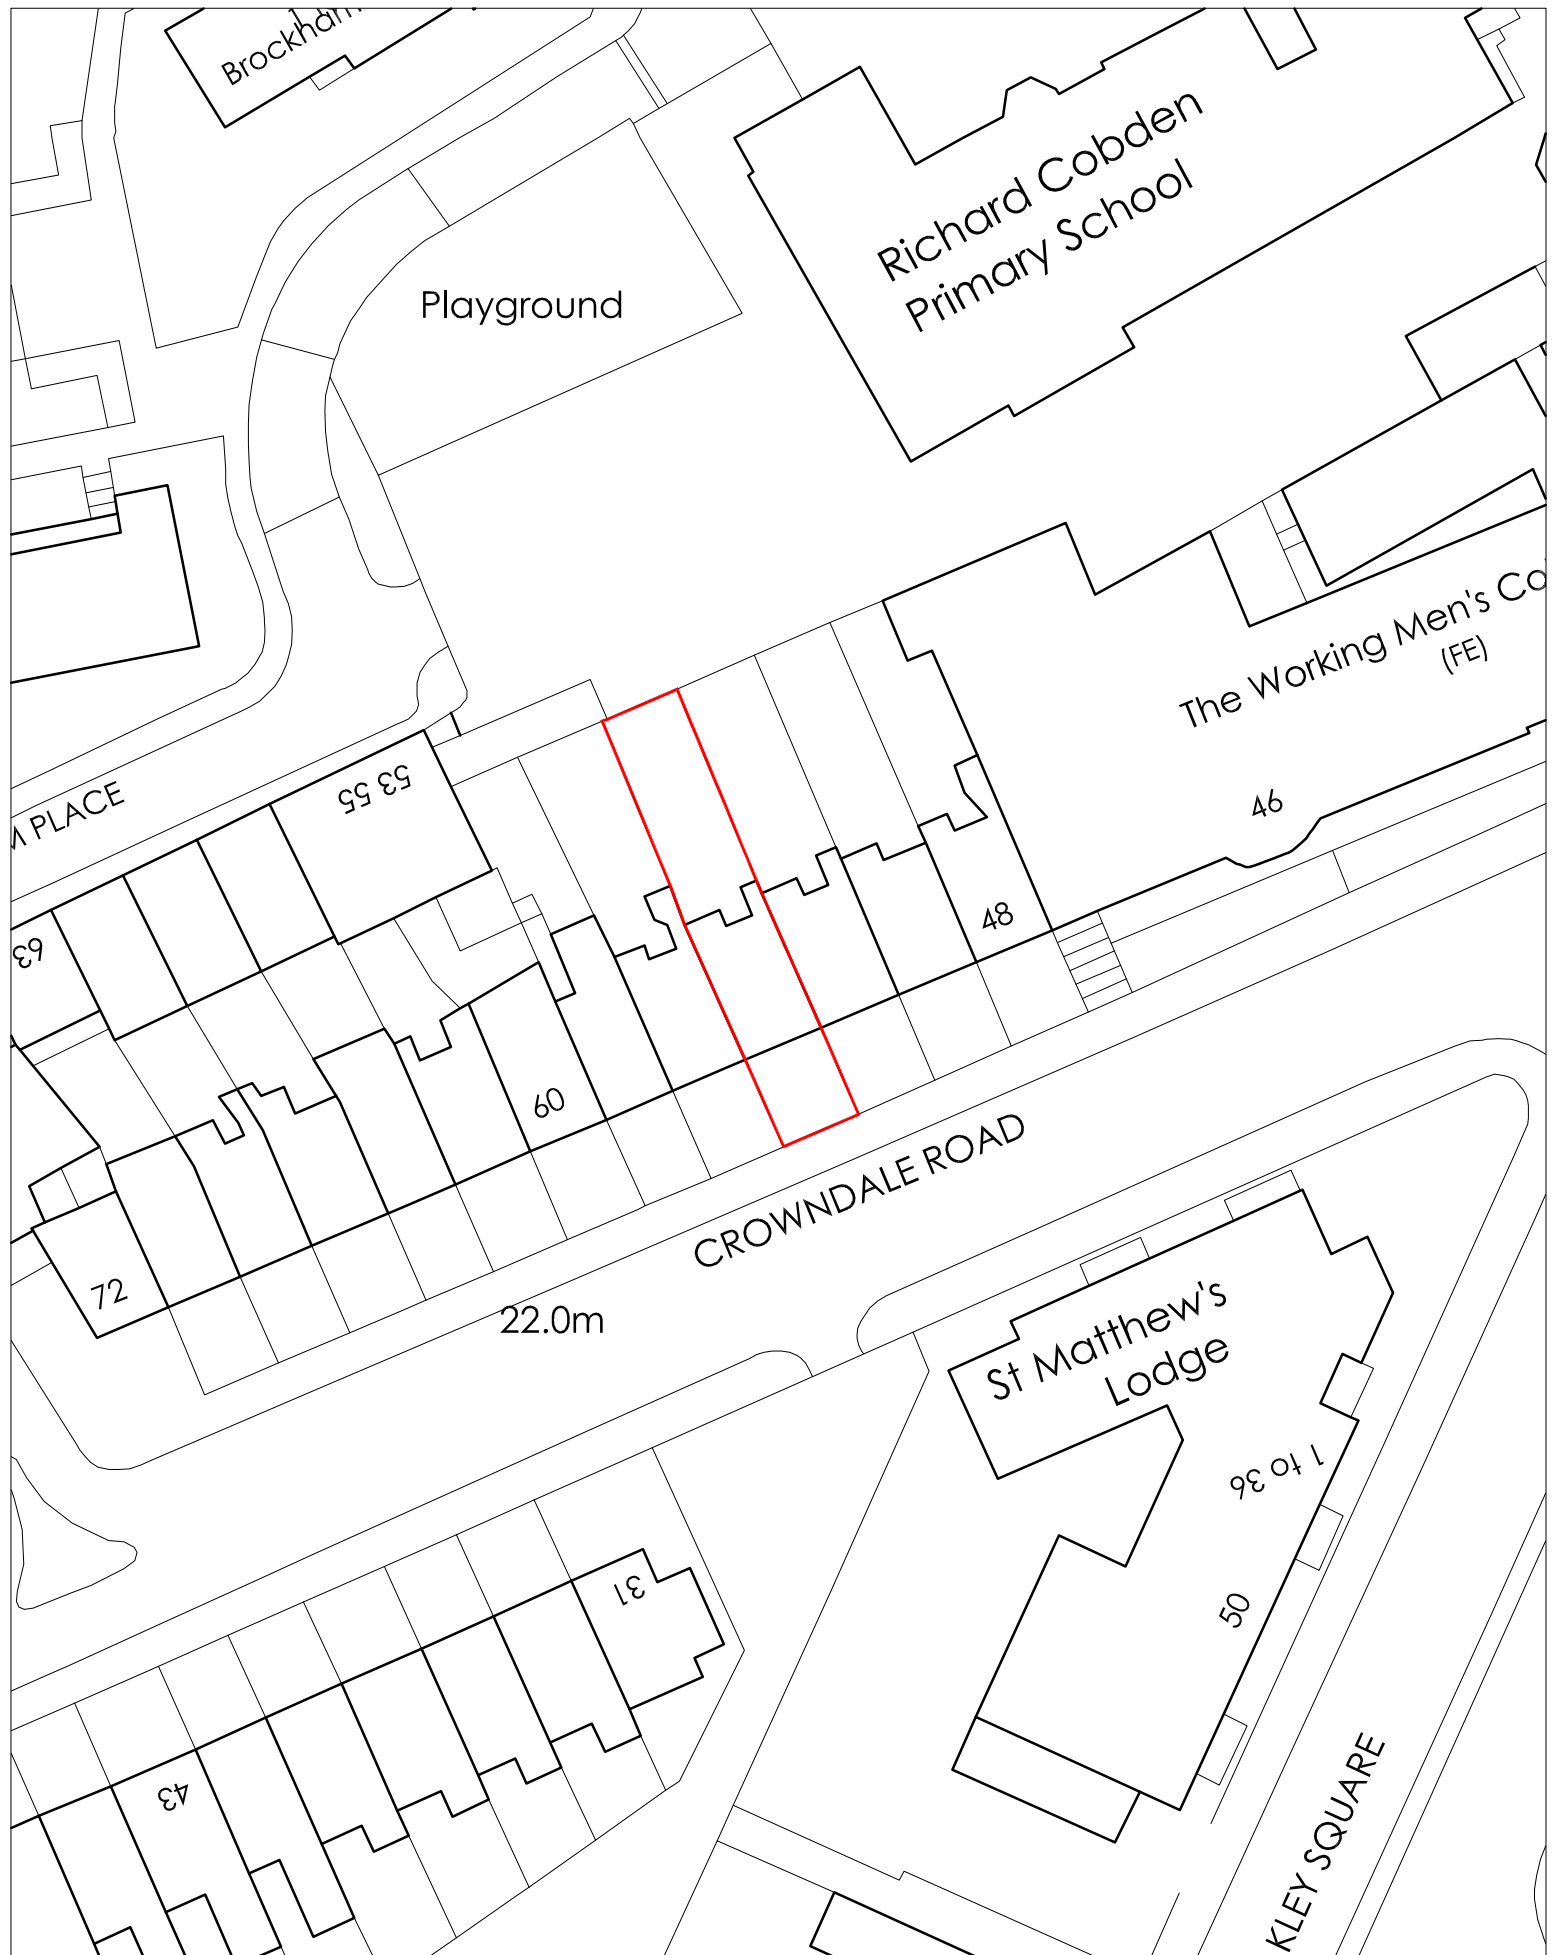

SCALE : 1:500@A3

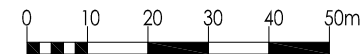

SCALE : 1:1250@A3



Amendments

*

LICENCE NUMBER 100020449



DO NOT SCALE FOR CONSTRUCTION



BUILDING SURVEYING
ARCHITECTURE
PROJECT MANAGEMENT
QUANTITY SURVEYING

HOLMBURY HOUSE
DORKING BUSINESS PARK
STATION ROAD DORKING
SURREY RH4 1HJ

T 01306 887070
F 01306 876716
admin@bpg.co.uk
www.bpg.co.uk

Project
54 CROWDALE ROAD,
LONDON, NW1 1TP

Client
ORIGIN HOUSING

Job No.	3475	Date	JULY 2012
Drawn	HB	Checked	RM
Scale	VAR@A3	For	PLANNING

Title
SITE LOCATION PLAN

Drawing No.
3475/PL 00

Rev
*