


This Drawing remains the property of Cluttons LLP August 2007 copyright ©
This drawing is to be read in conjunction with the specification and all relevant drawings.
All dimensions to be checked on site prior to commencement of any works.
Refer any discrepancies to the surveyor.
Do not scale this drawing.



Front Elevation

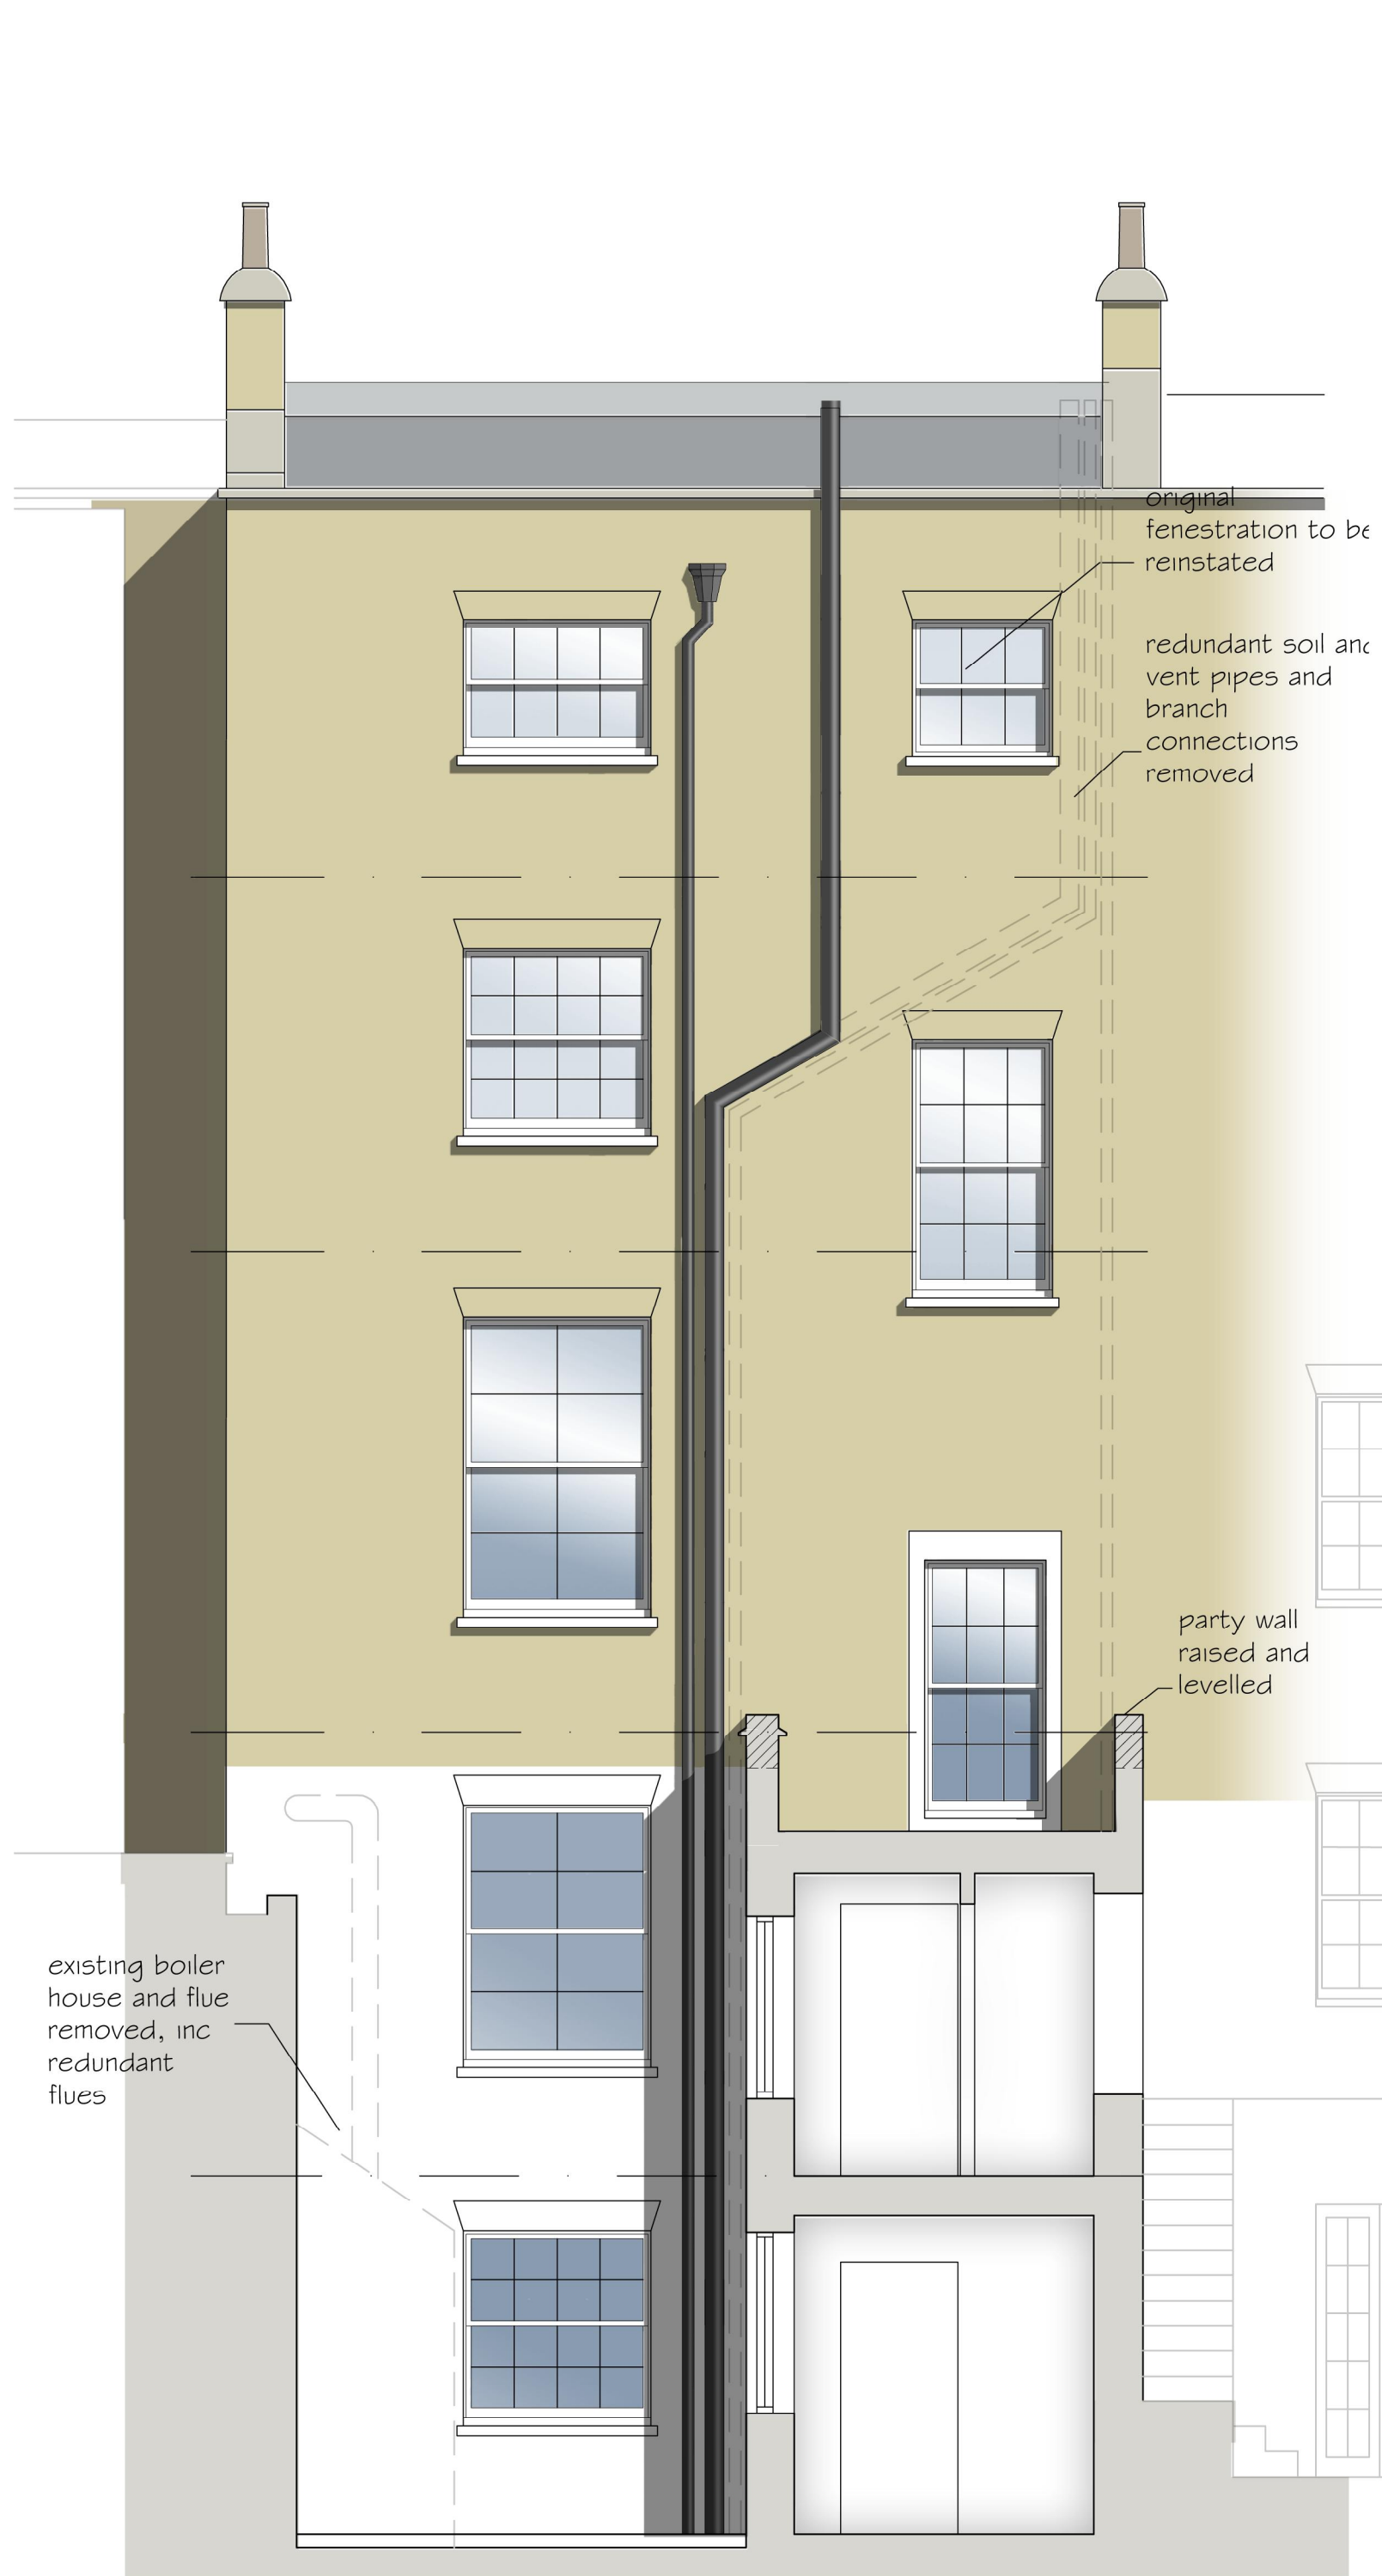

Section B-B



Section A-A proposed

33 Conway Street, London W1T 6BW