



**Notes**  
Report any discrepancies to the author.  
~~Do not scale from this drawing.~~  
Copyright Househam Henderson Architects.  
Please do not scale from this drawing  
except for planning purposes

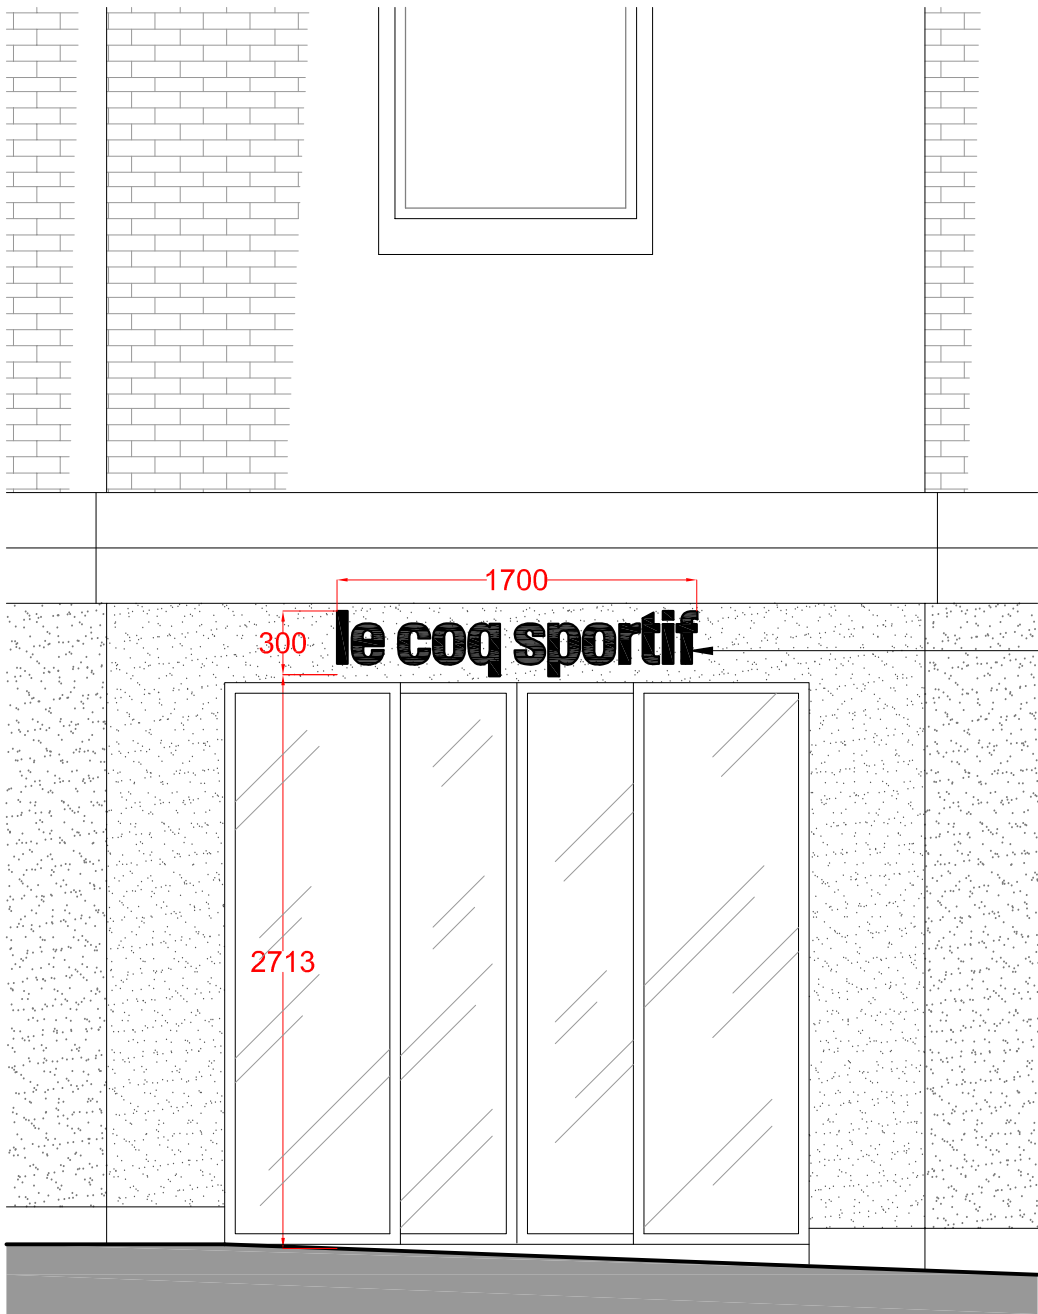

Elevation 1\_Seven Dials Scale 1:50@A2

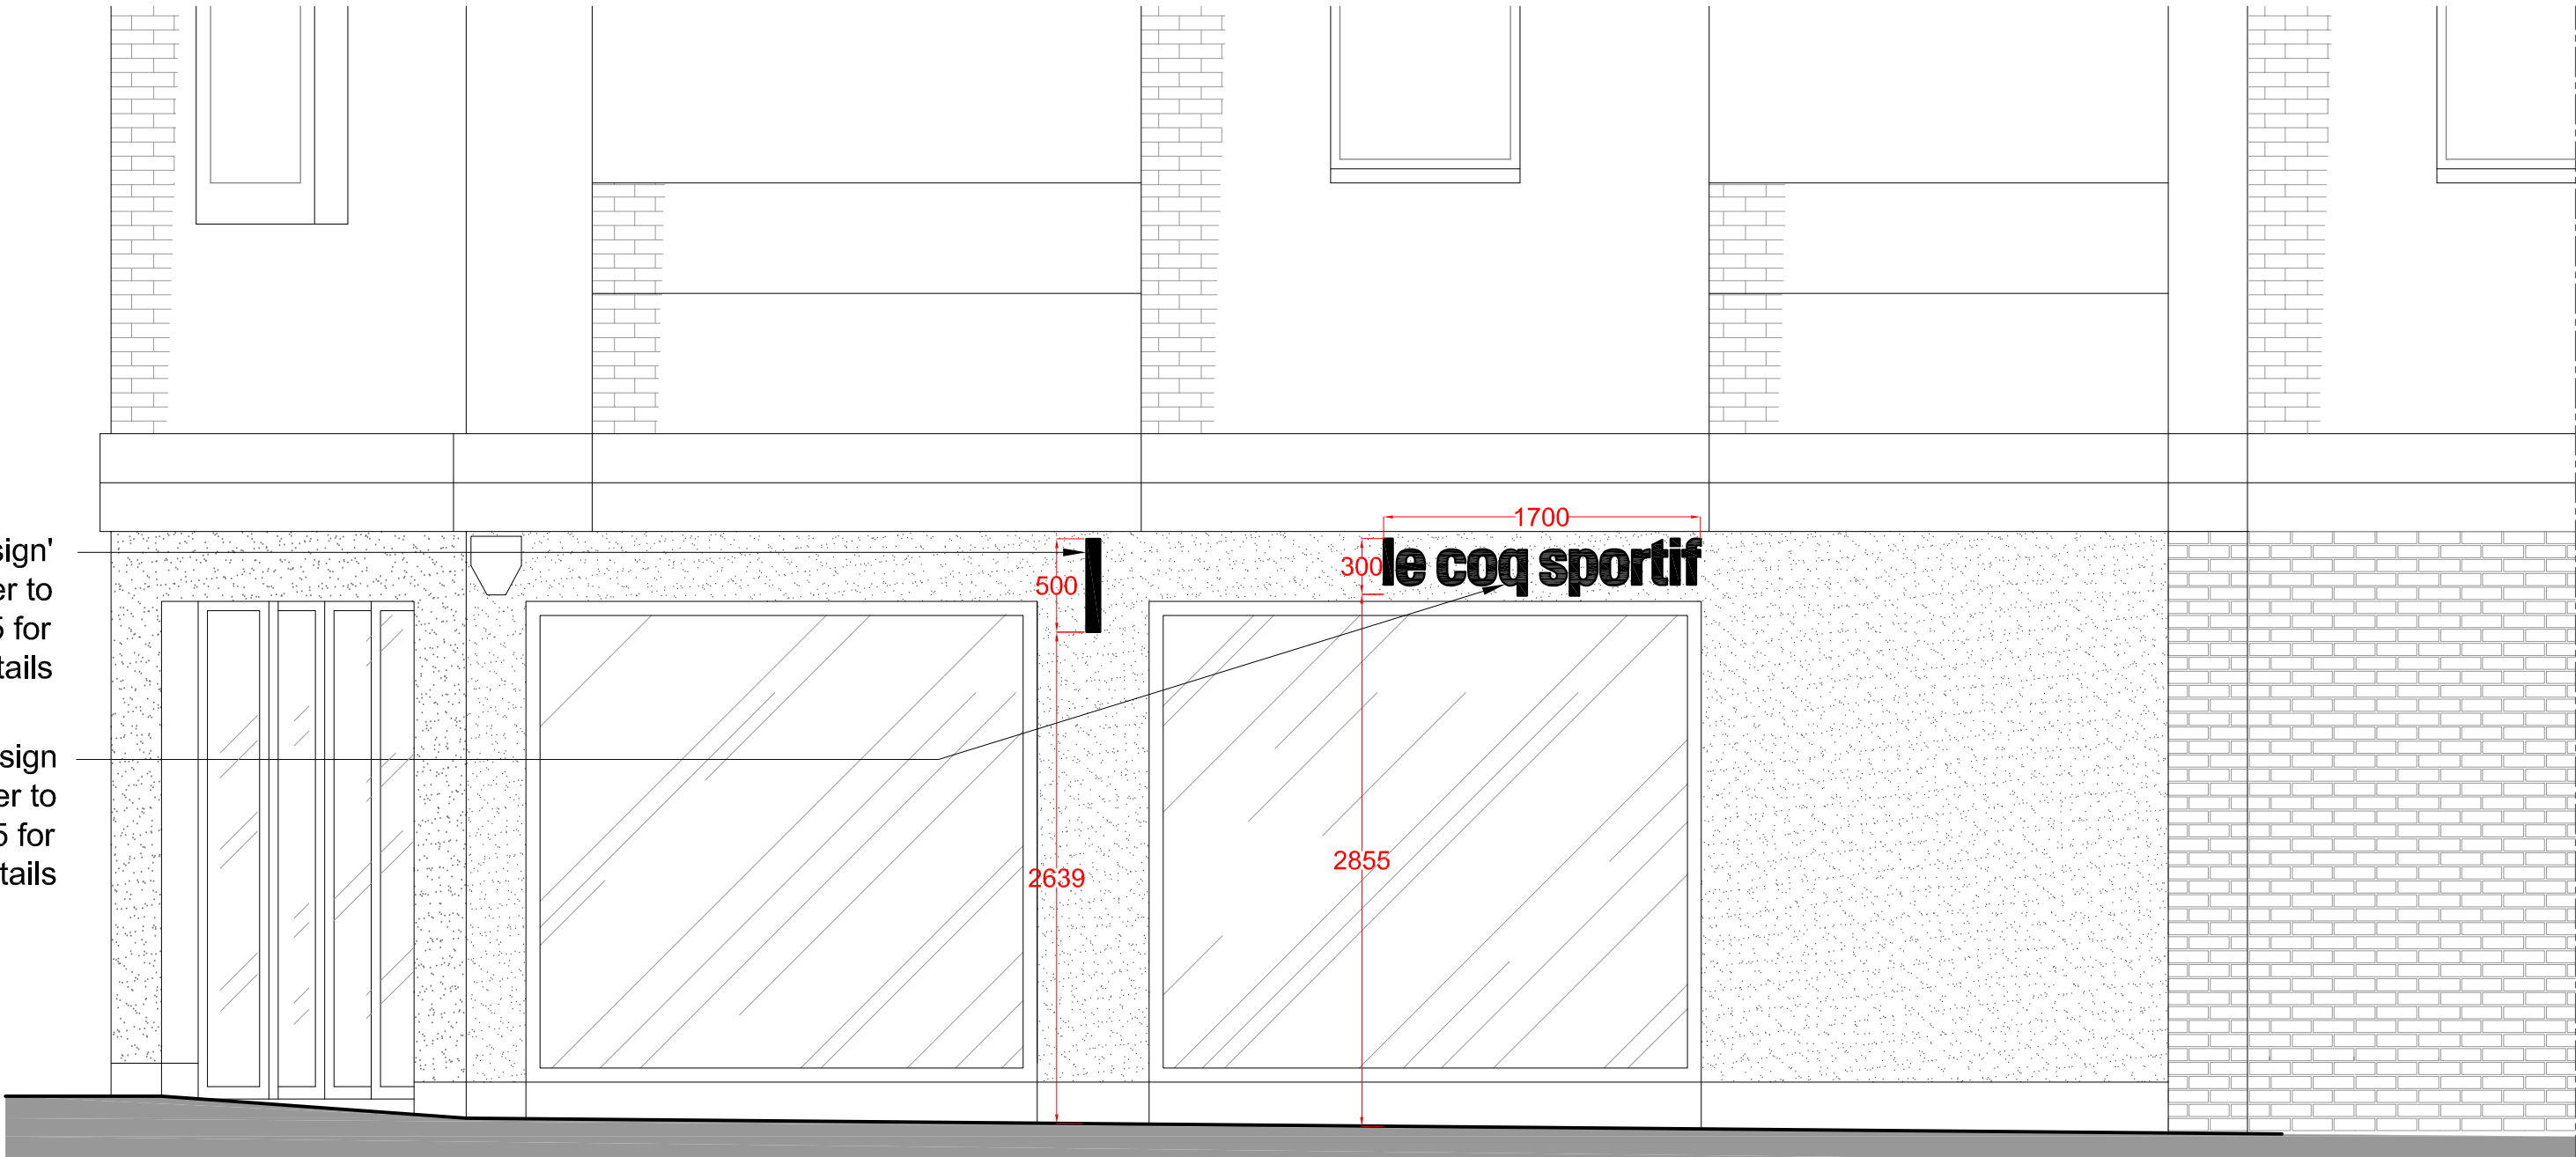


Elevation 2\_Mercer Street Scale 1:50@A2

Demise line

APPLICATION SITE

APPLICATION SITE

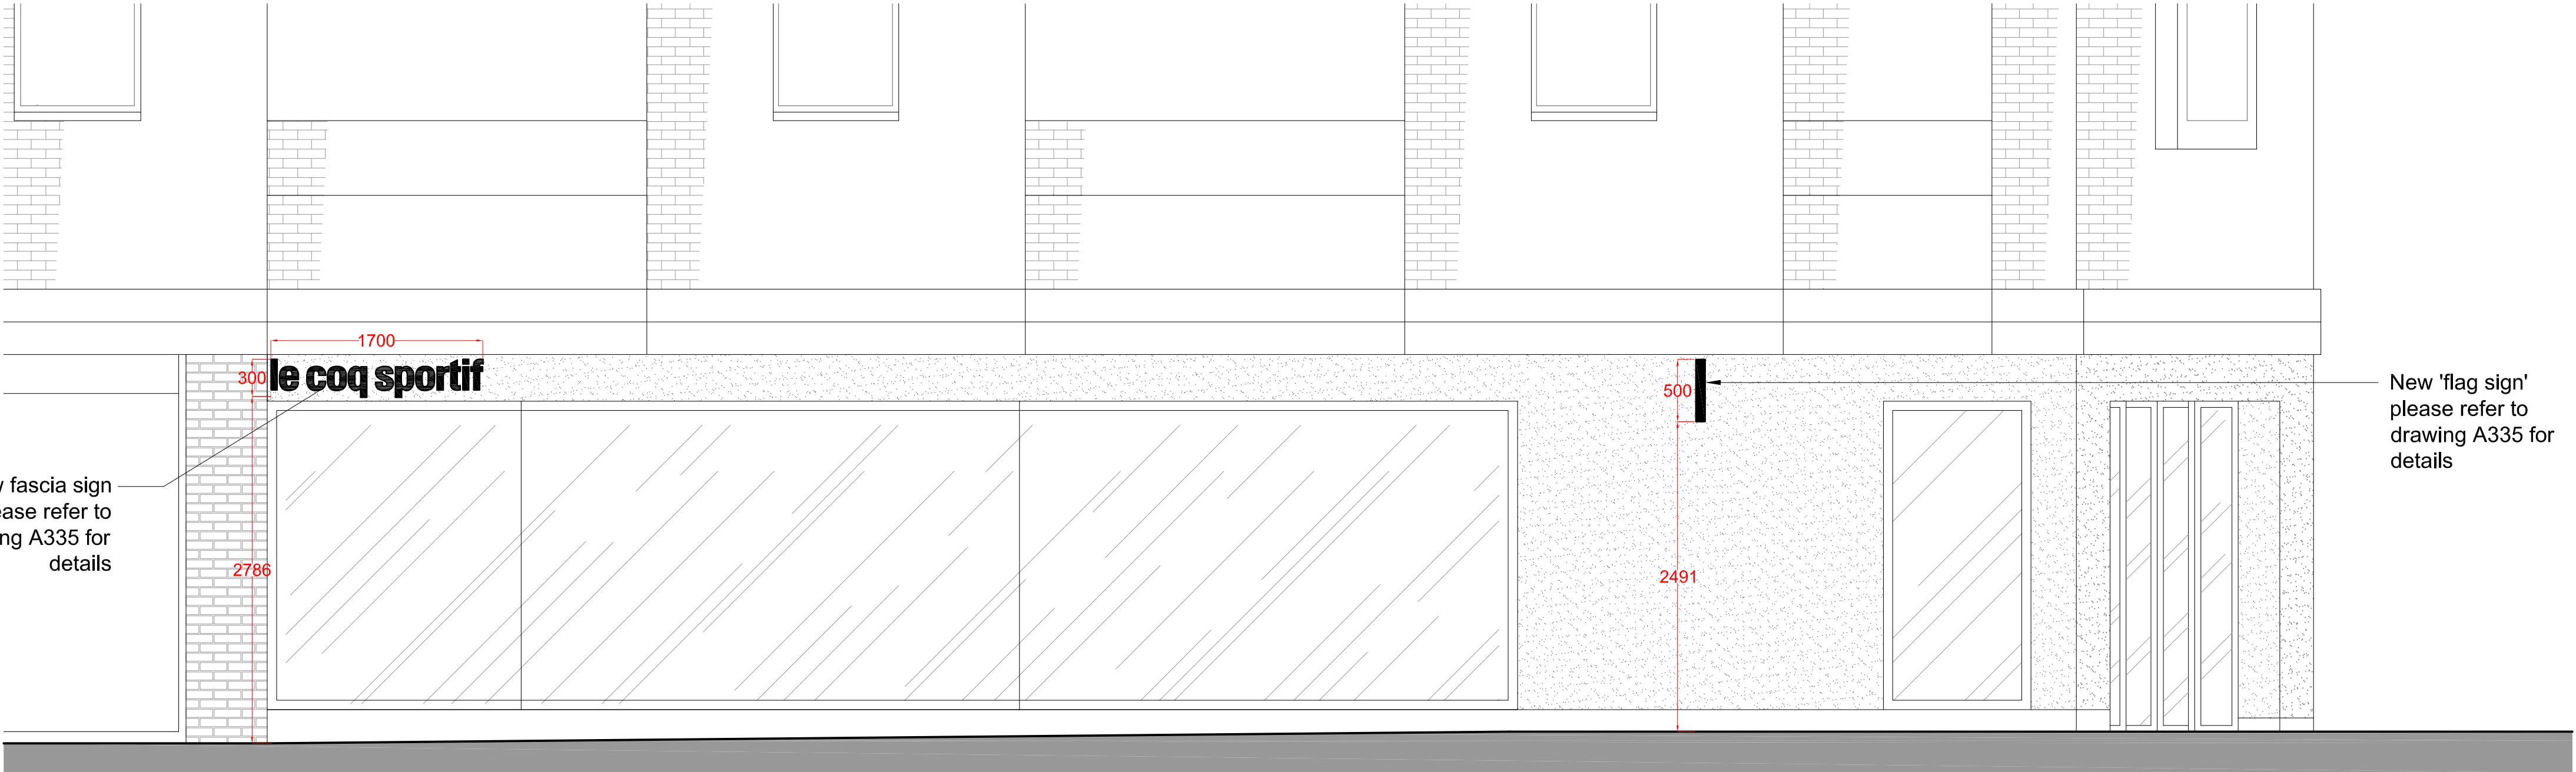

Elevation 3\_Earlham Street Scale 1:50@A2

APPLICATION SITE

## PLANNING

P1	Planning	LT	JM	13.09.12
P0	First Issue	LT	CA	30.08.12
Rev	Description	By	Check	Date

**househamhenderson**  
architects  
70-74 City Road London EC1Y 2BJ  
T 020 7940 3170 F 020 7940 3171 london@hharchitects.co.uk

**Client**  
Le Coq Sportif  
21 Rue Bachaumont, 75002 Paris

**Project**  
21-23 Earlham Street, London

**Drawing**  
External Elevations with Signage

Scale	Date	Author	Checked
1:50@A2	Aug 2012	LT	CA
Project No	Drawing No	Revision	
3951	<b>L206</b>	<b>P1</b>	