



Notes
Report any discrepancies to the author.
~~Do not scale from this drawing.~~
Copyright Househam Henderson Architects.
Please do not scale from this drawing
except for planning purposes


--- red dashed line denotes existing openings

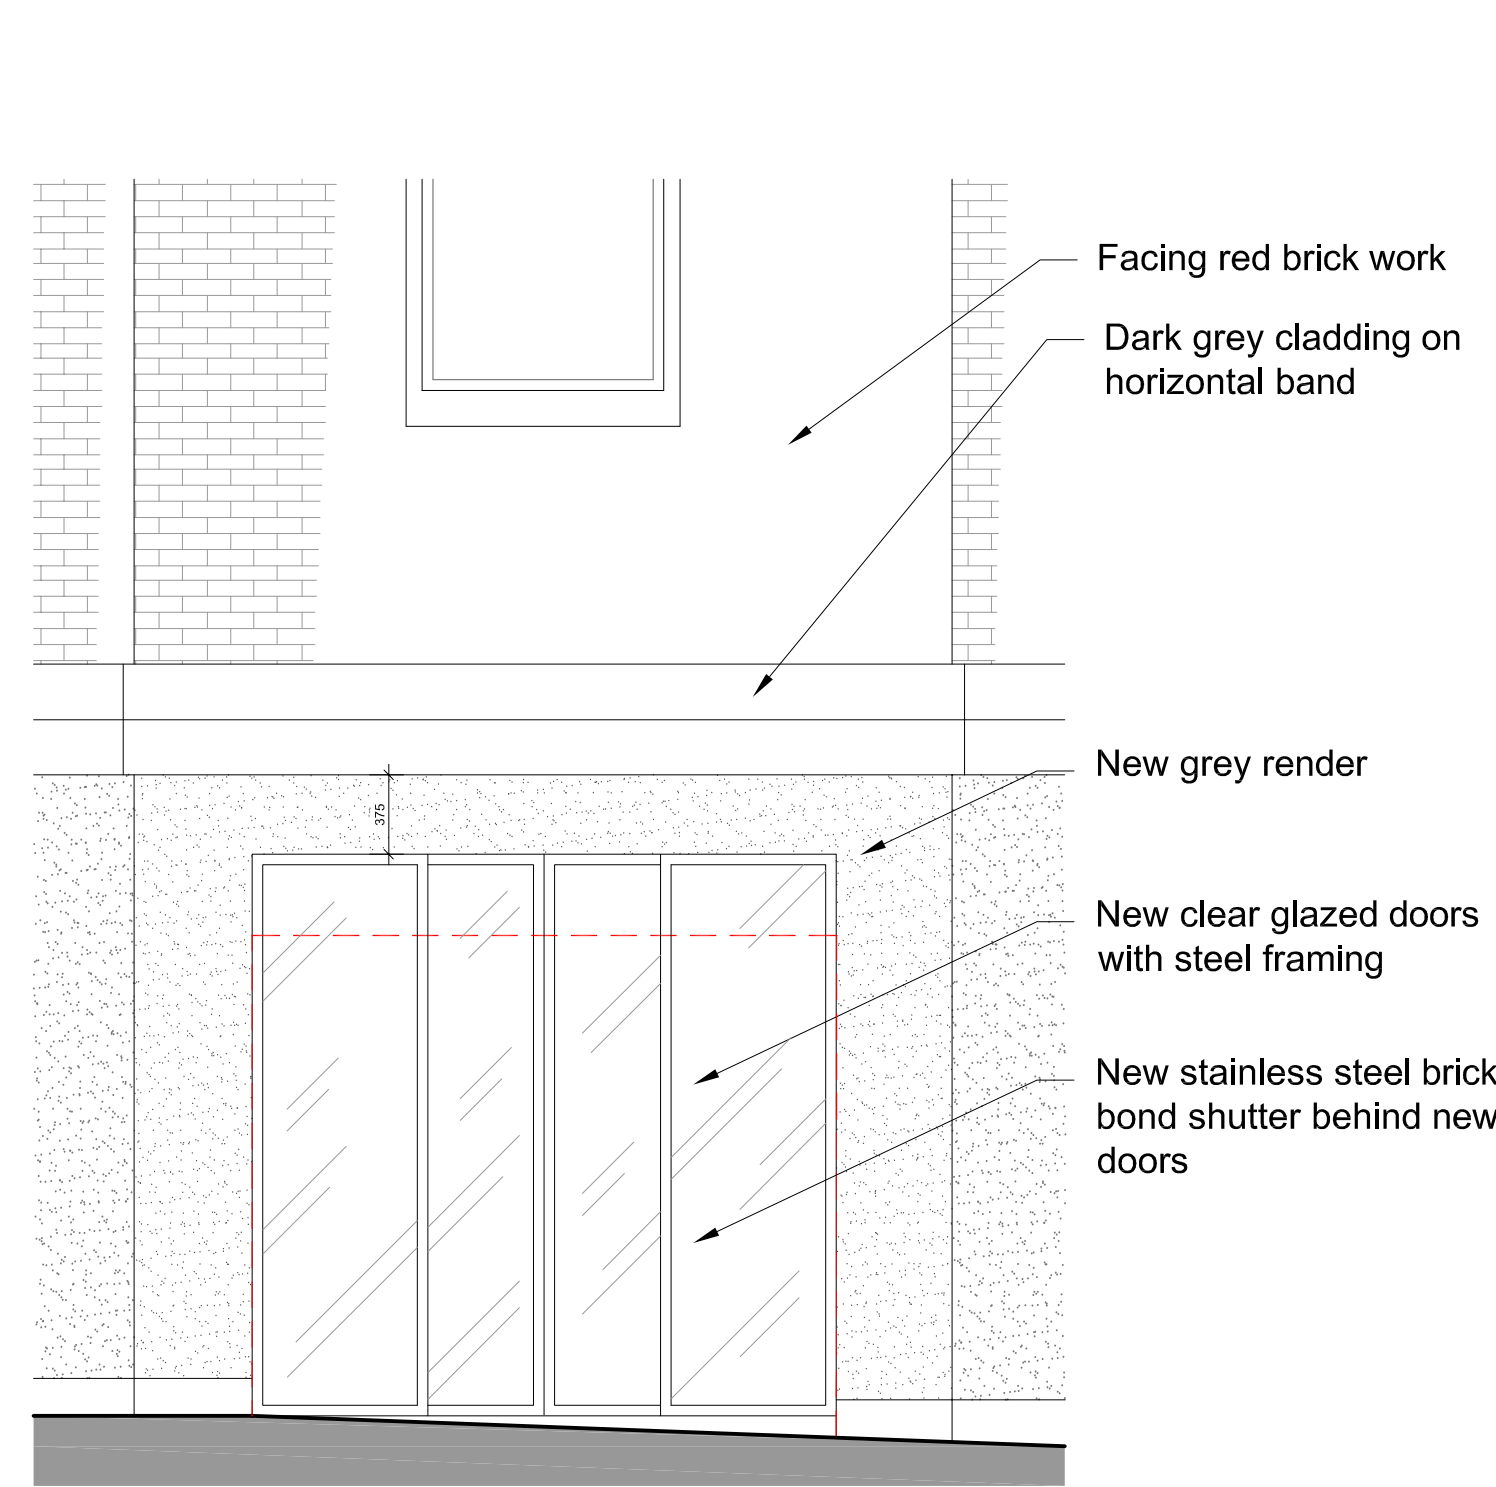

Elevation 1_Seven Dials Scale 1:50@A2

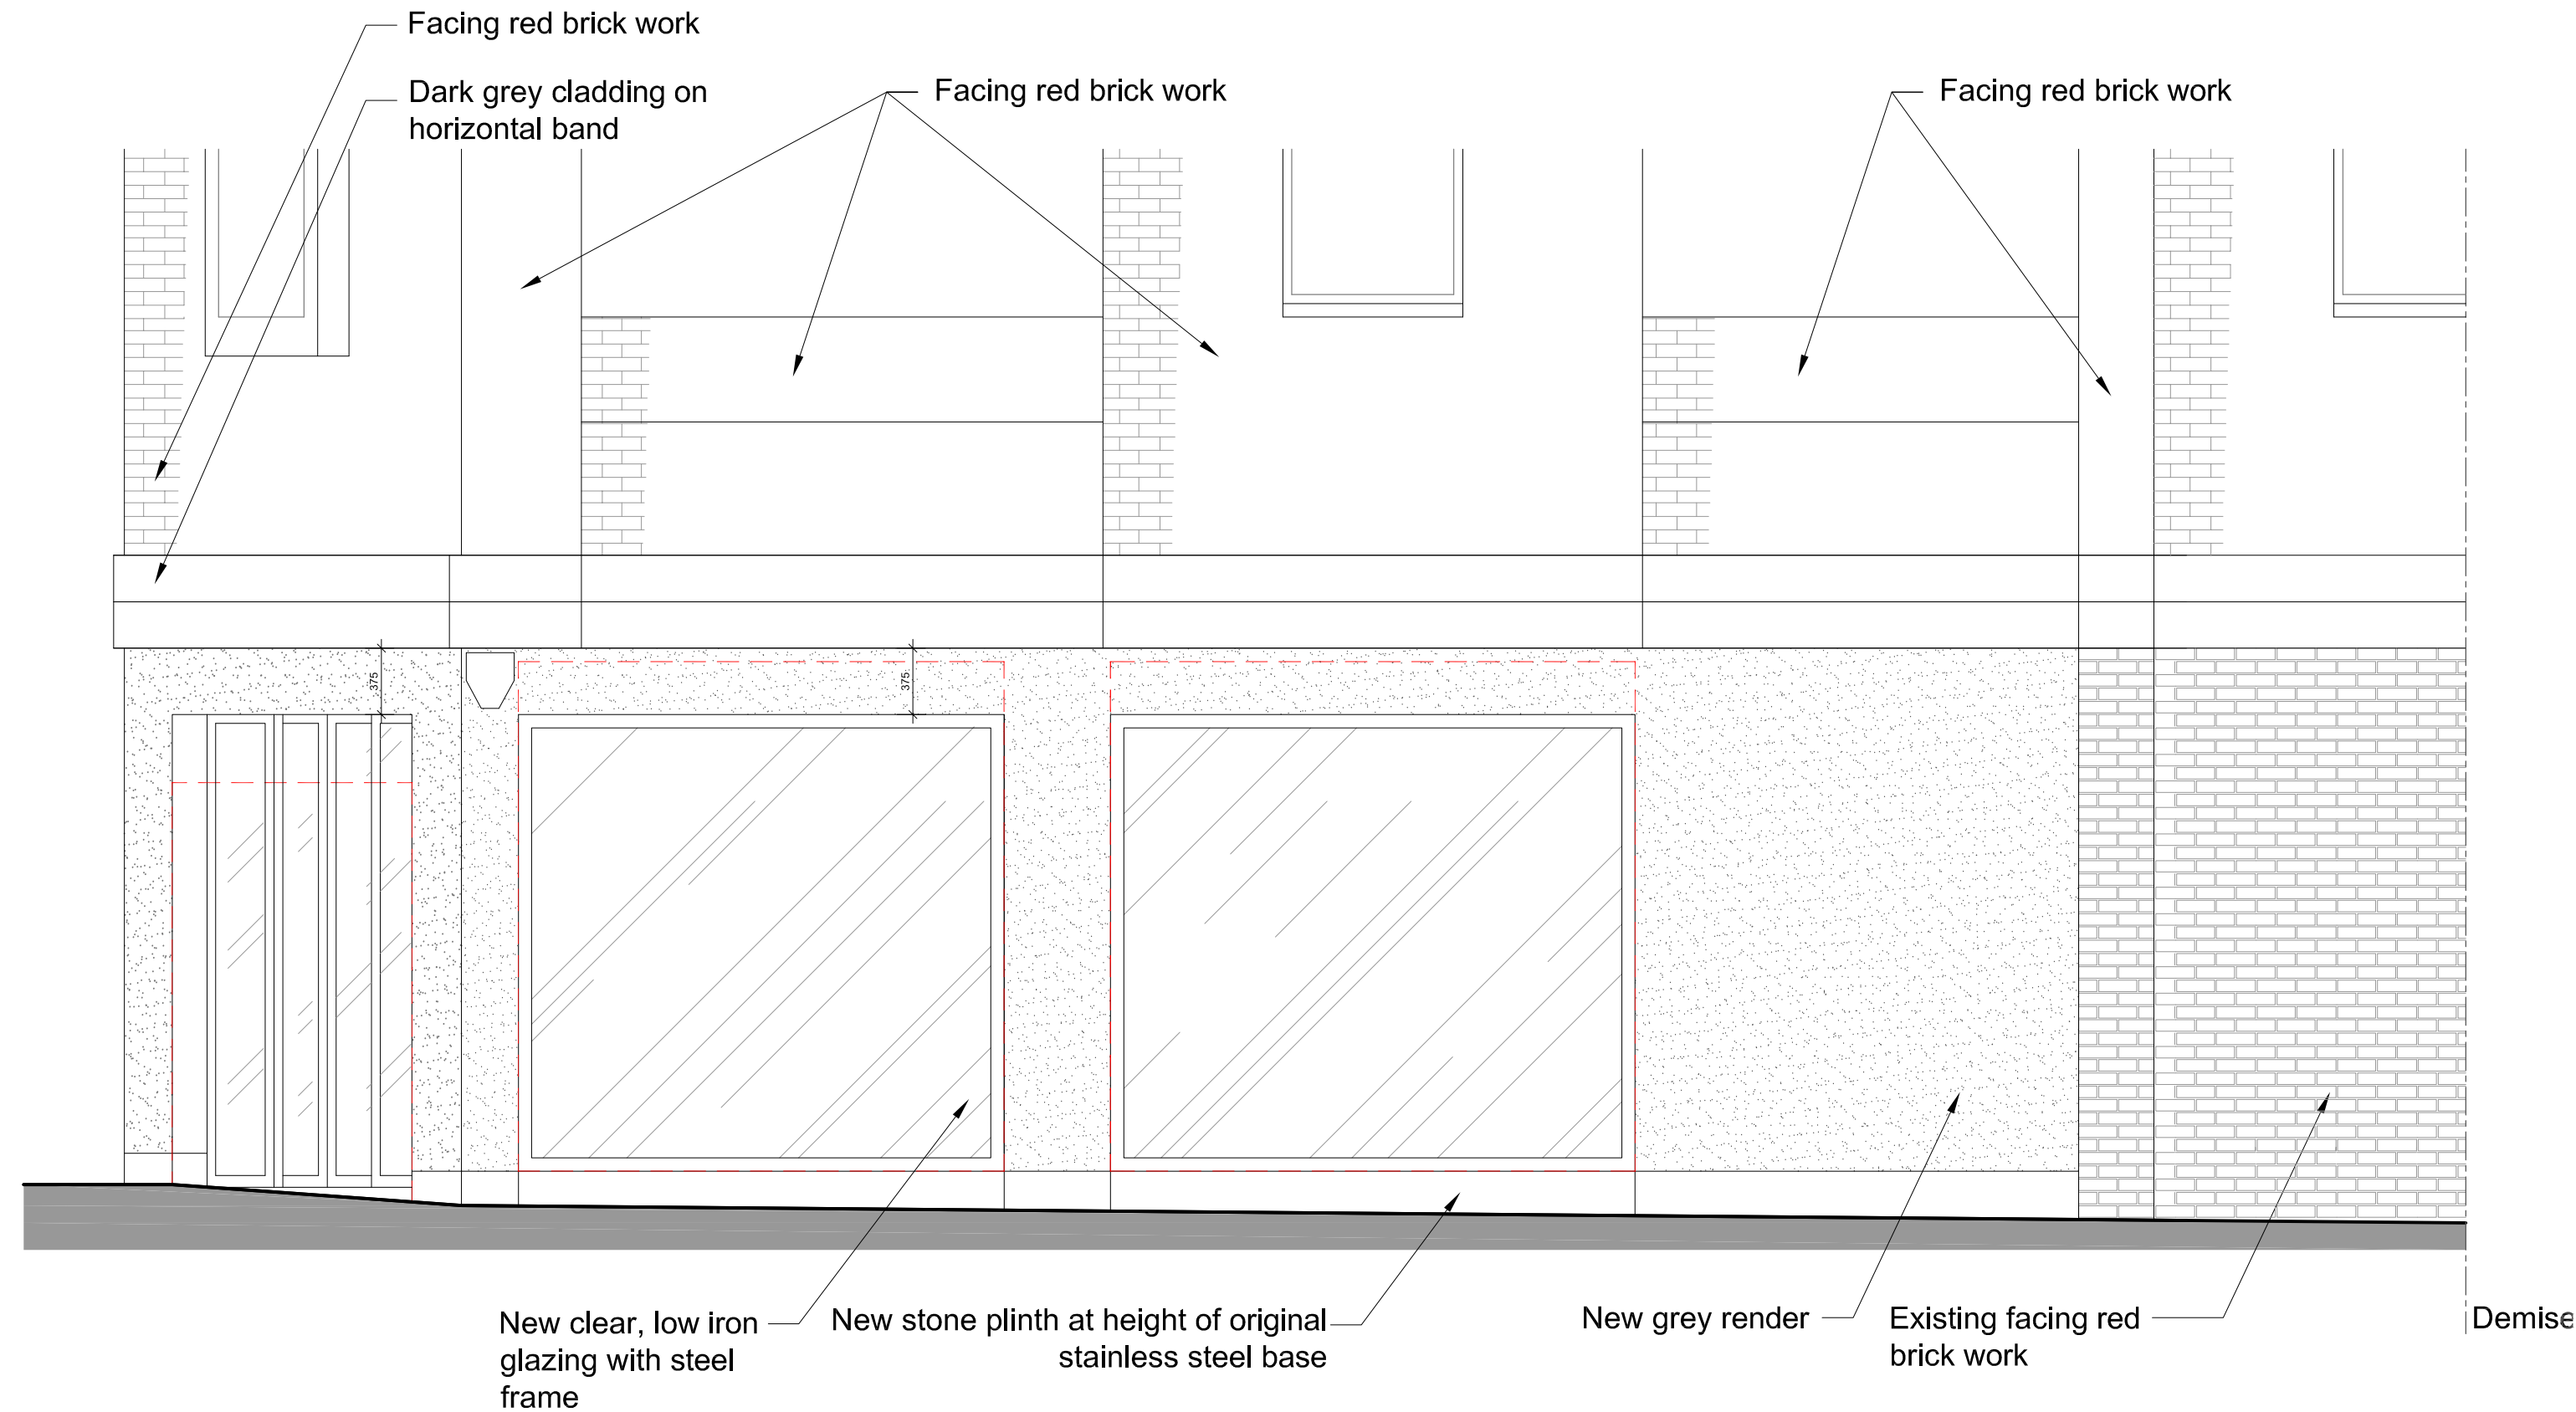

Elevation 2_Mercer Street Scale 1:50@A2

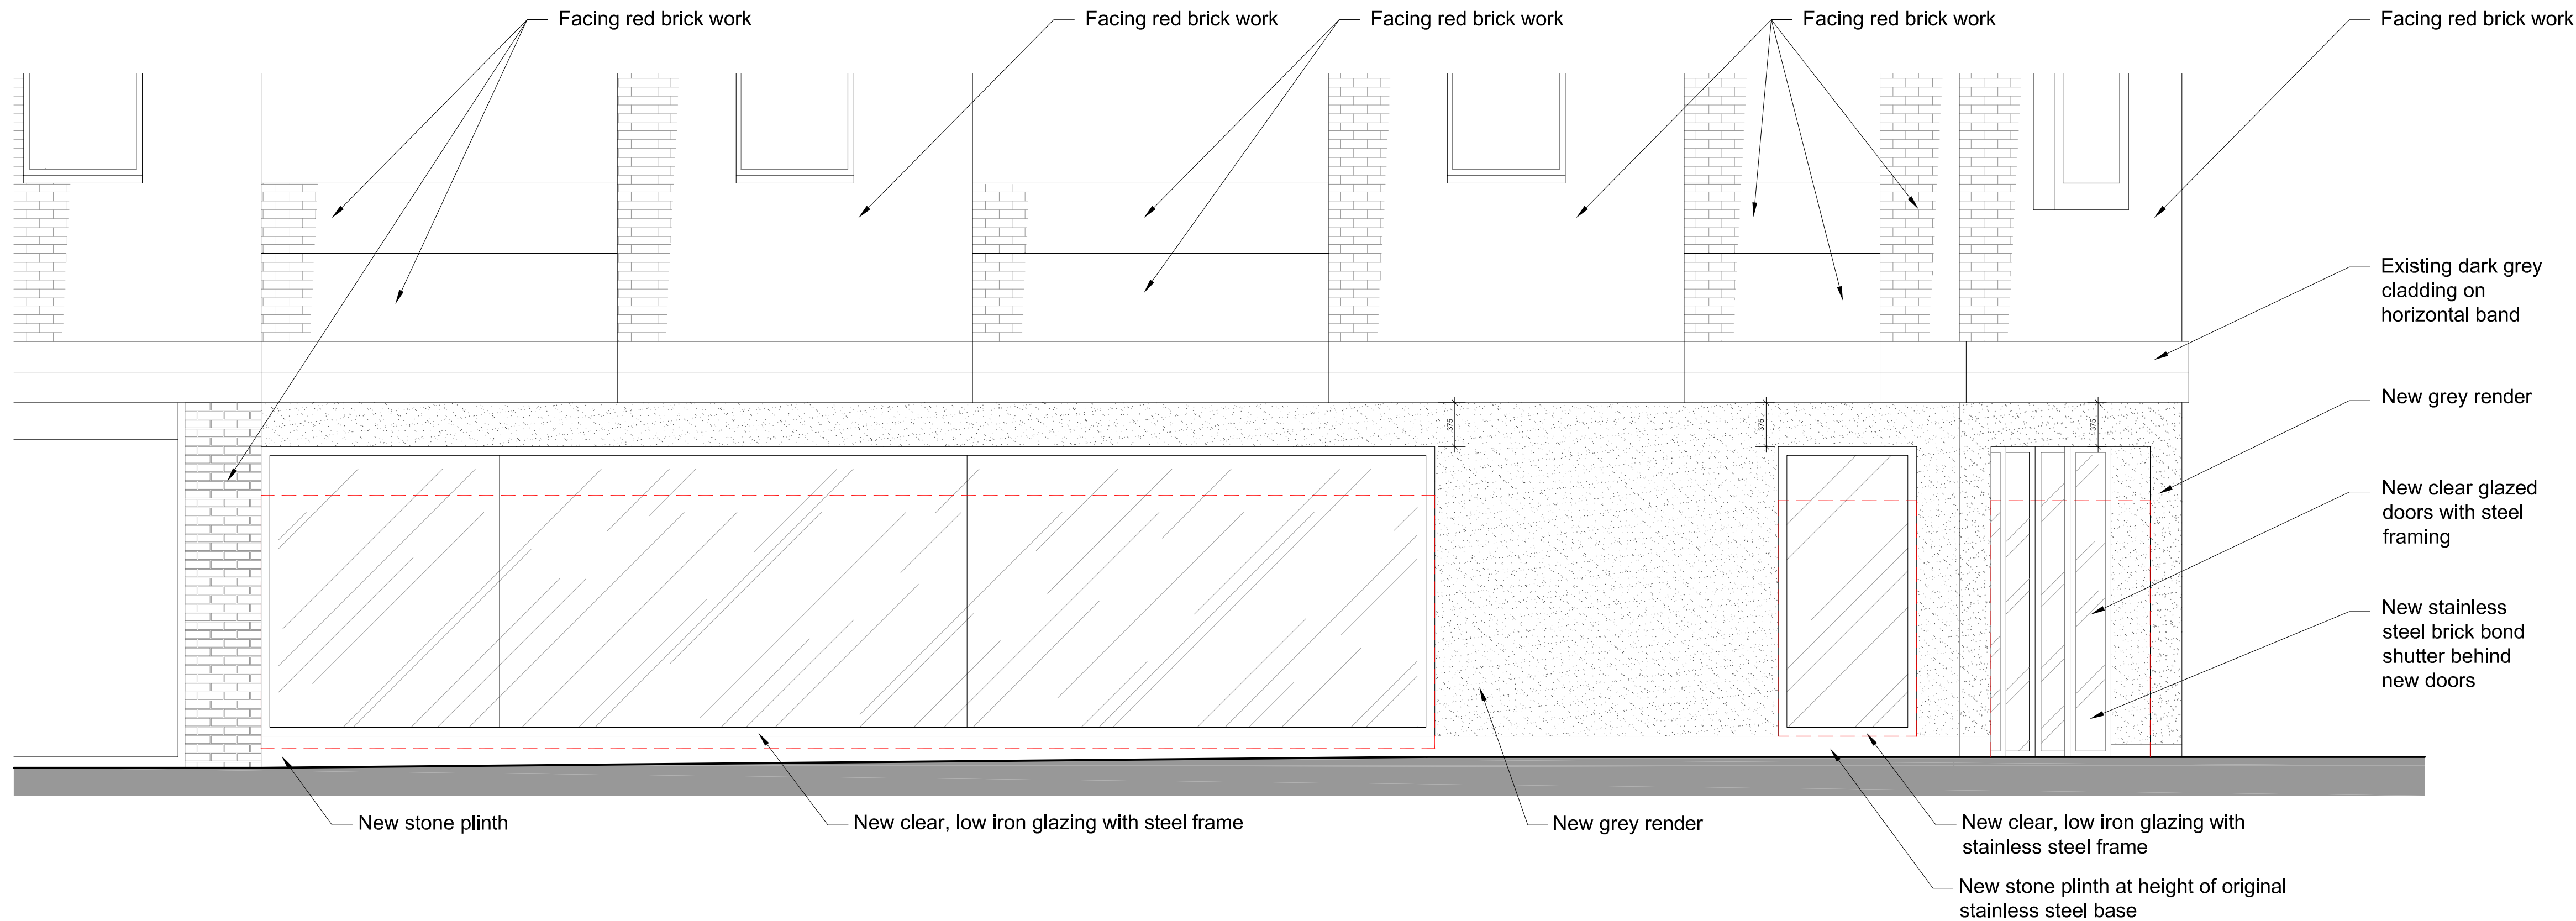

Elevation 3_Earlham Street Scale 1:50@A2

PLANNING

P1	Planning	LT	JM	13.09.12
P0	Enabling works	JM	JM	07.09.12
P0	Planning	LT	CA	30.08.12
Rev	Description	By	Check	Date

househamhenderson
architects
70-74 City Road London EC1Y 2BJ
T 020 7940 3170 F 020 7940 3171 london@hharchitects.co.uk

Client
Le Coq Sportif
21 Rue Bachaumont, 75002 Paris

Project
21-23 Earlham Street, London

Drawing
External Elevations Proposed

Scale 1:50@A2	Date Aug 2012	Author LT	Checked CA
------------------	------------------	--------------	---------------

Project No 3951	Drawing No L205	Revision P1
--------------------	---------------------------	-----------------------