


EXISTING HOUSE
No 18 DALEHAM GARDENS

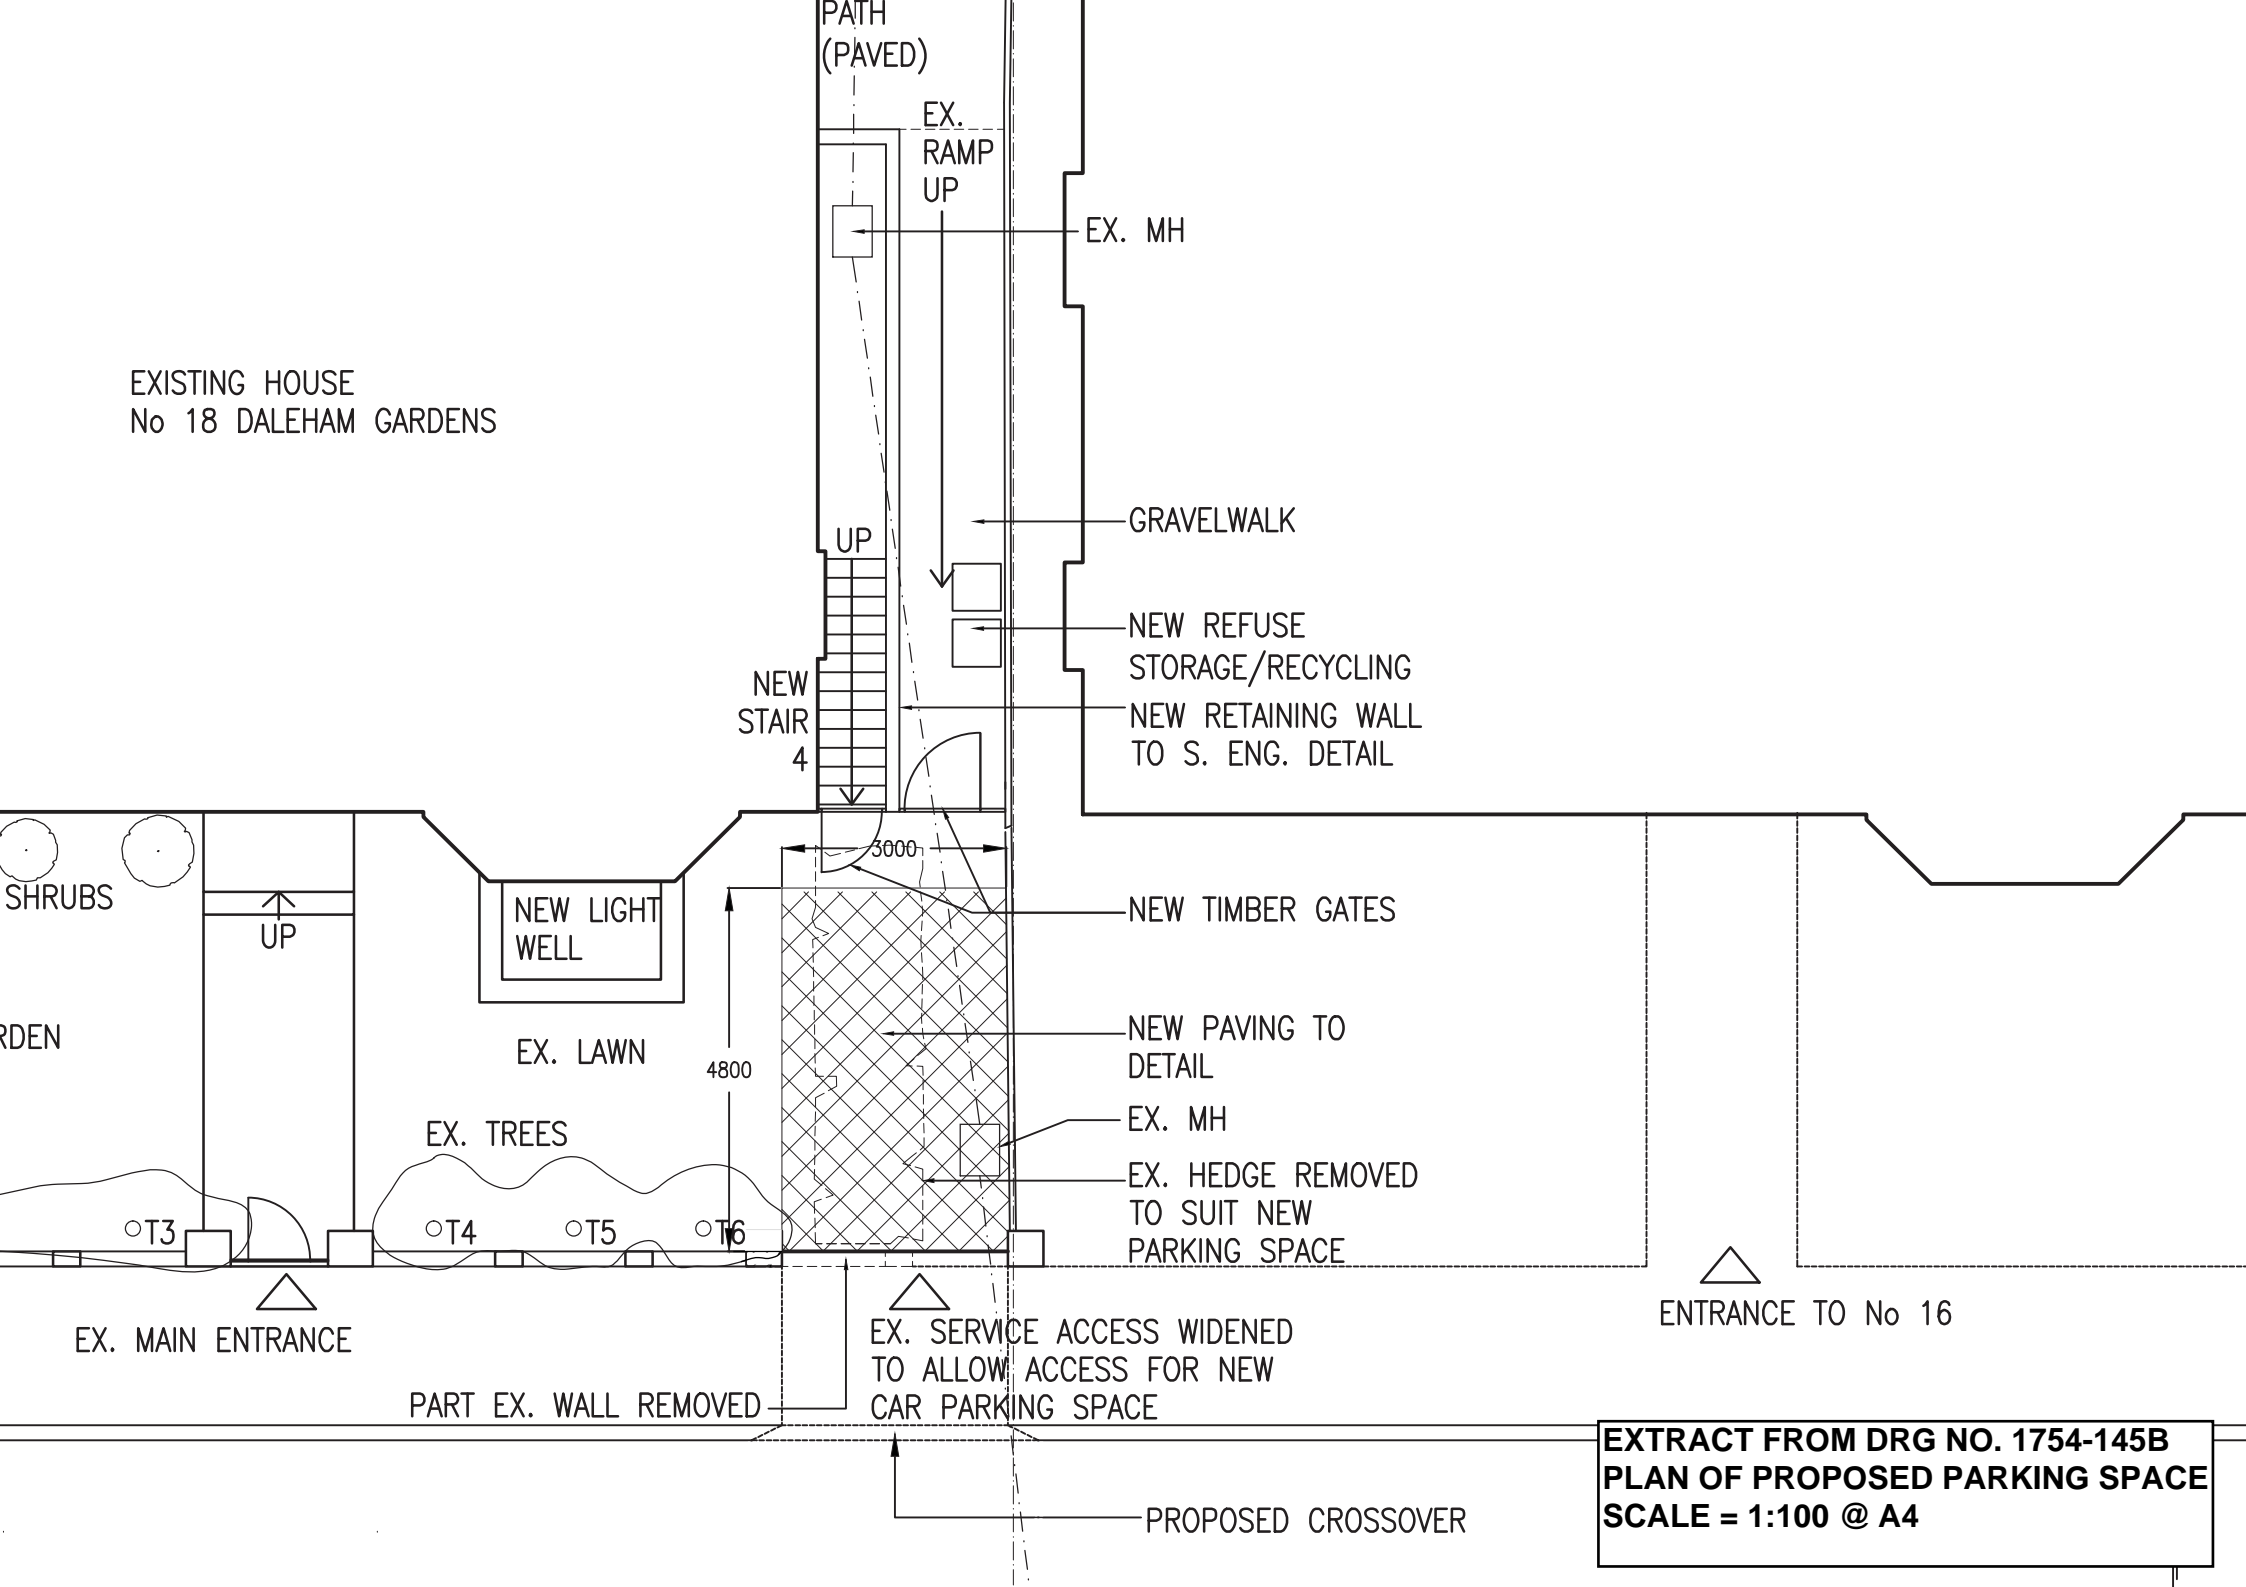

EXTRACT FROM DRG NO. 1754-145B
PLAN OF PROPOSED PARKING SPACE
SCALE = 1:100 @ A4