


KEY PLAN

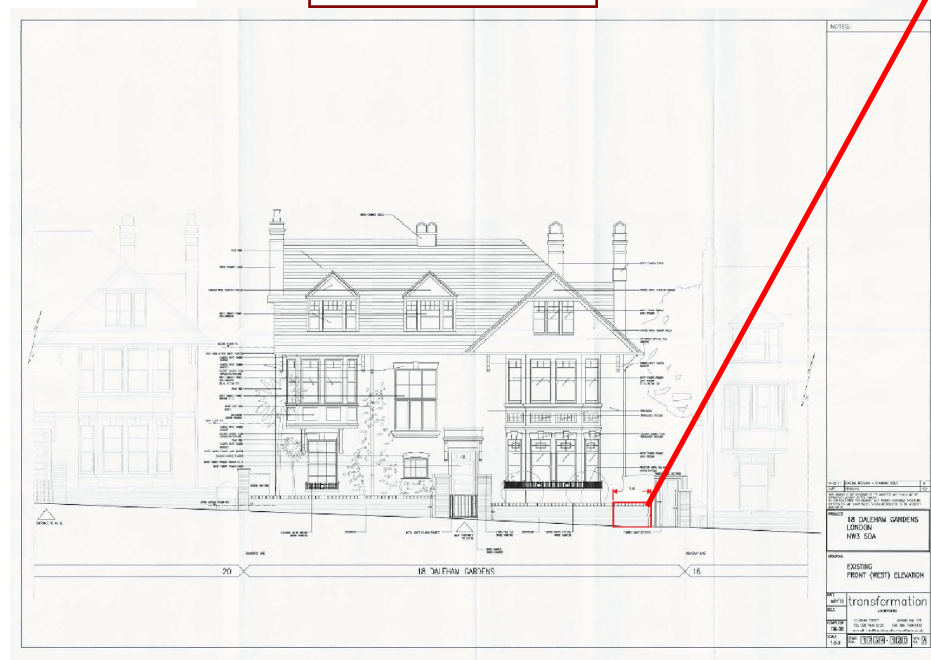

18 DALEHAM GARDENS, NW3
DEMOLITION OF FRONT WALL
ELEVATION
 CLEWLOW CONSULTING
 DRAWING NO 3012006/A/1
 SCALE 1:25

OCTOBER 2012