


Existing Rear Elevation (Warren Mews)

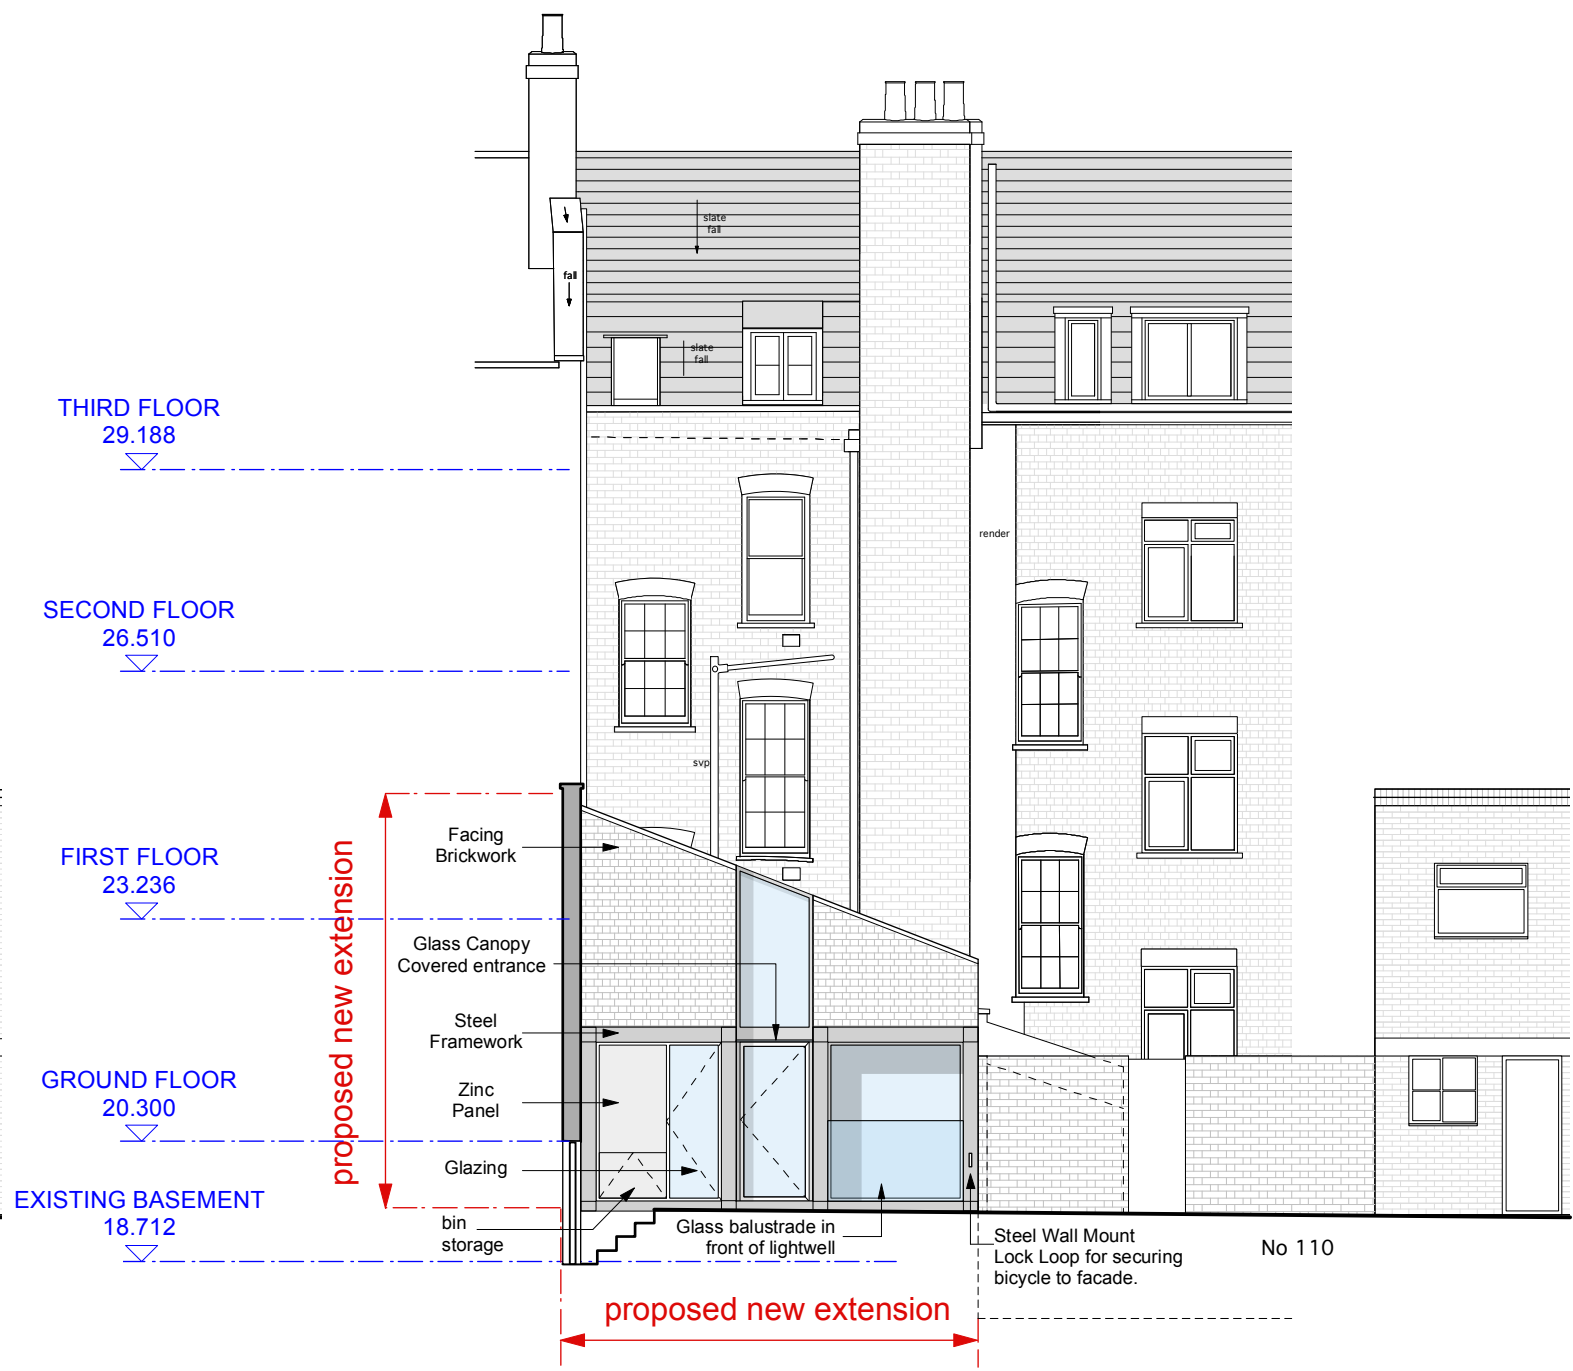

Proposed Rear Elevation (Warren Mews)