


- 1 - Living
- 2 - Dining
- 3 - Kitchen
- 4 - Bedroom

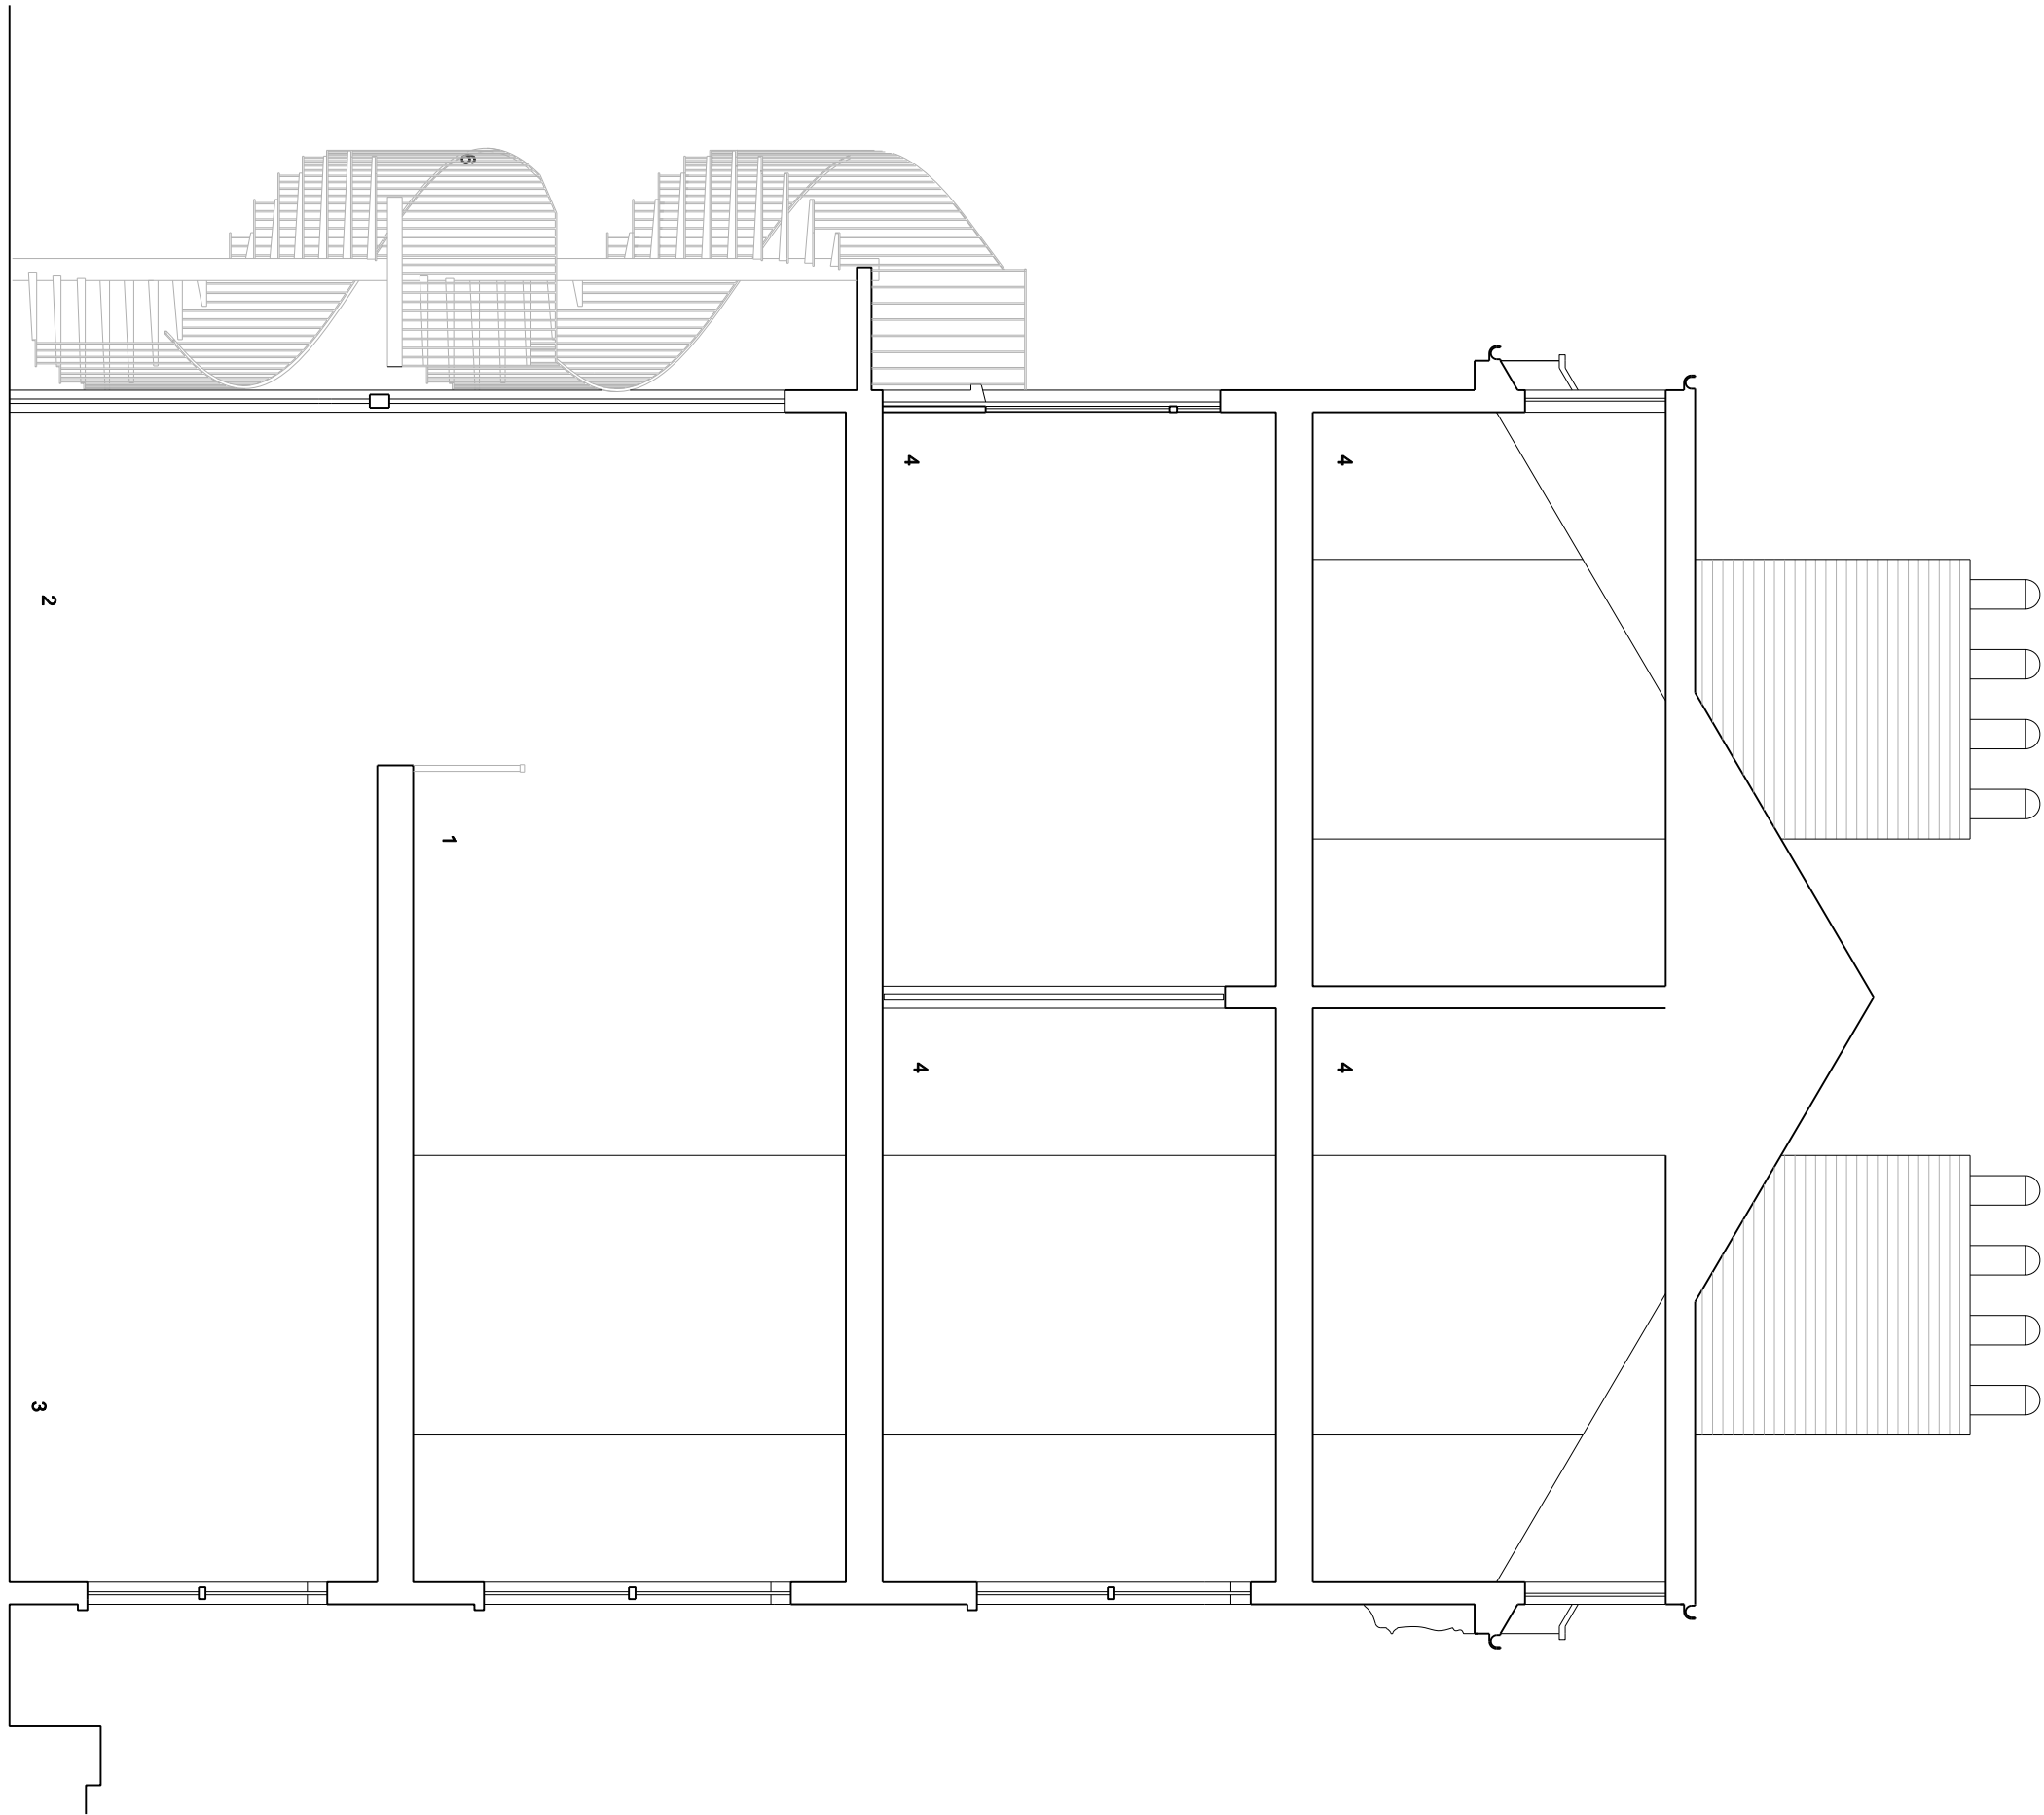

Delvendahl Martin Architects

Unit 4.3 2 - 6 Northburgh Street
London EC1V 0AY
Tel: 020 7253 5963

48 Burghley Road NW5 1UE

Section A / Proposed

DRAWING NUMBER: 1207_PL_310
DATE: 29/08/12 SCALE: 1:50@A3

JOB REF: 1207

PLANNING

A