
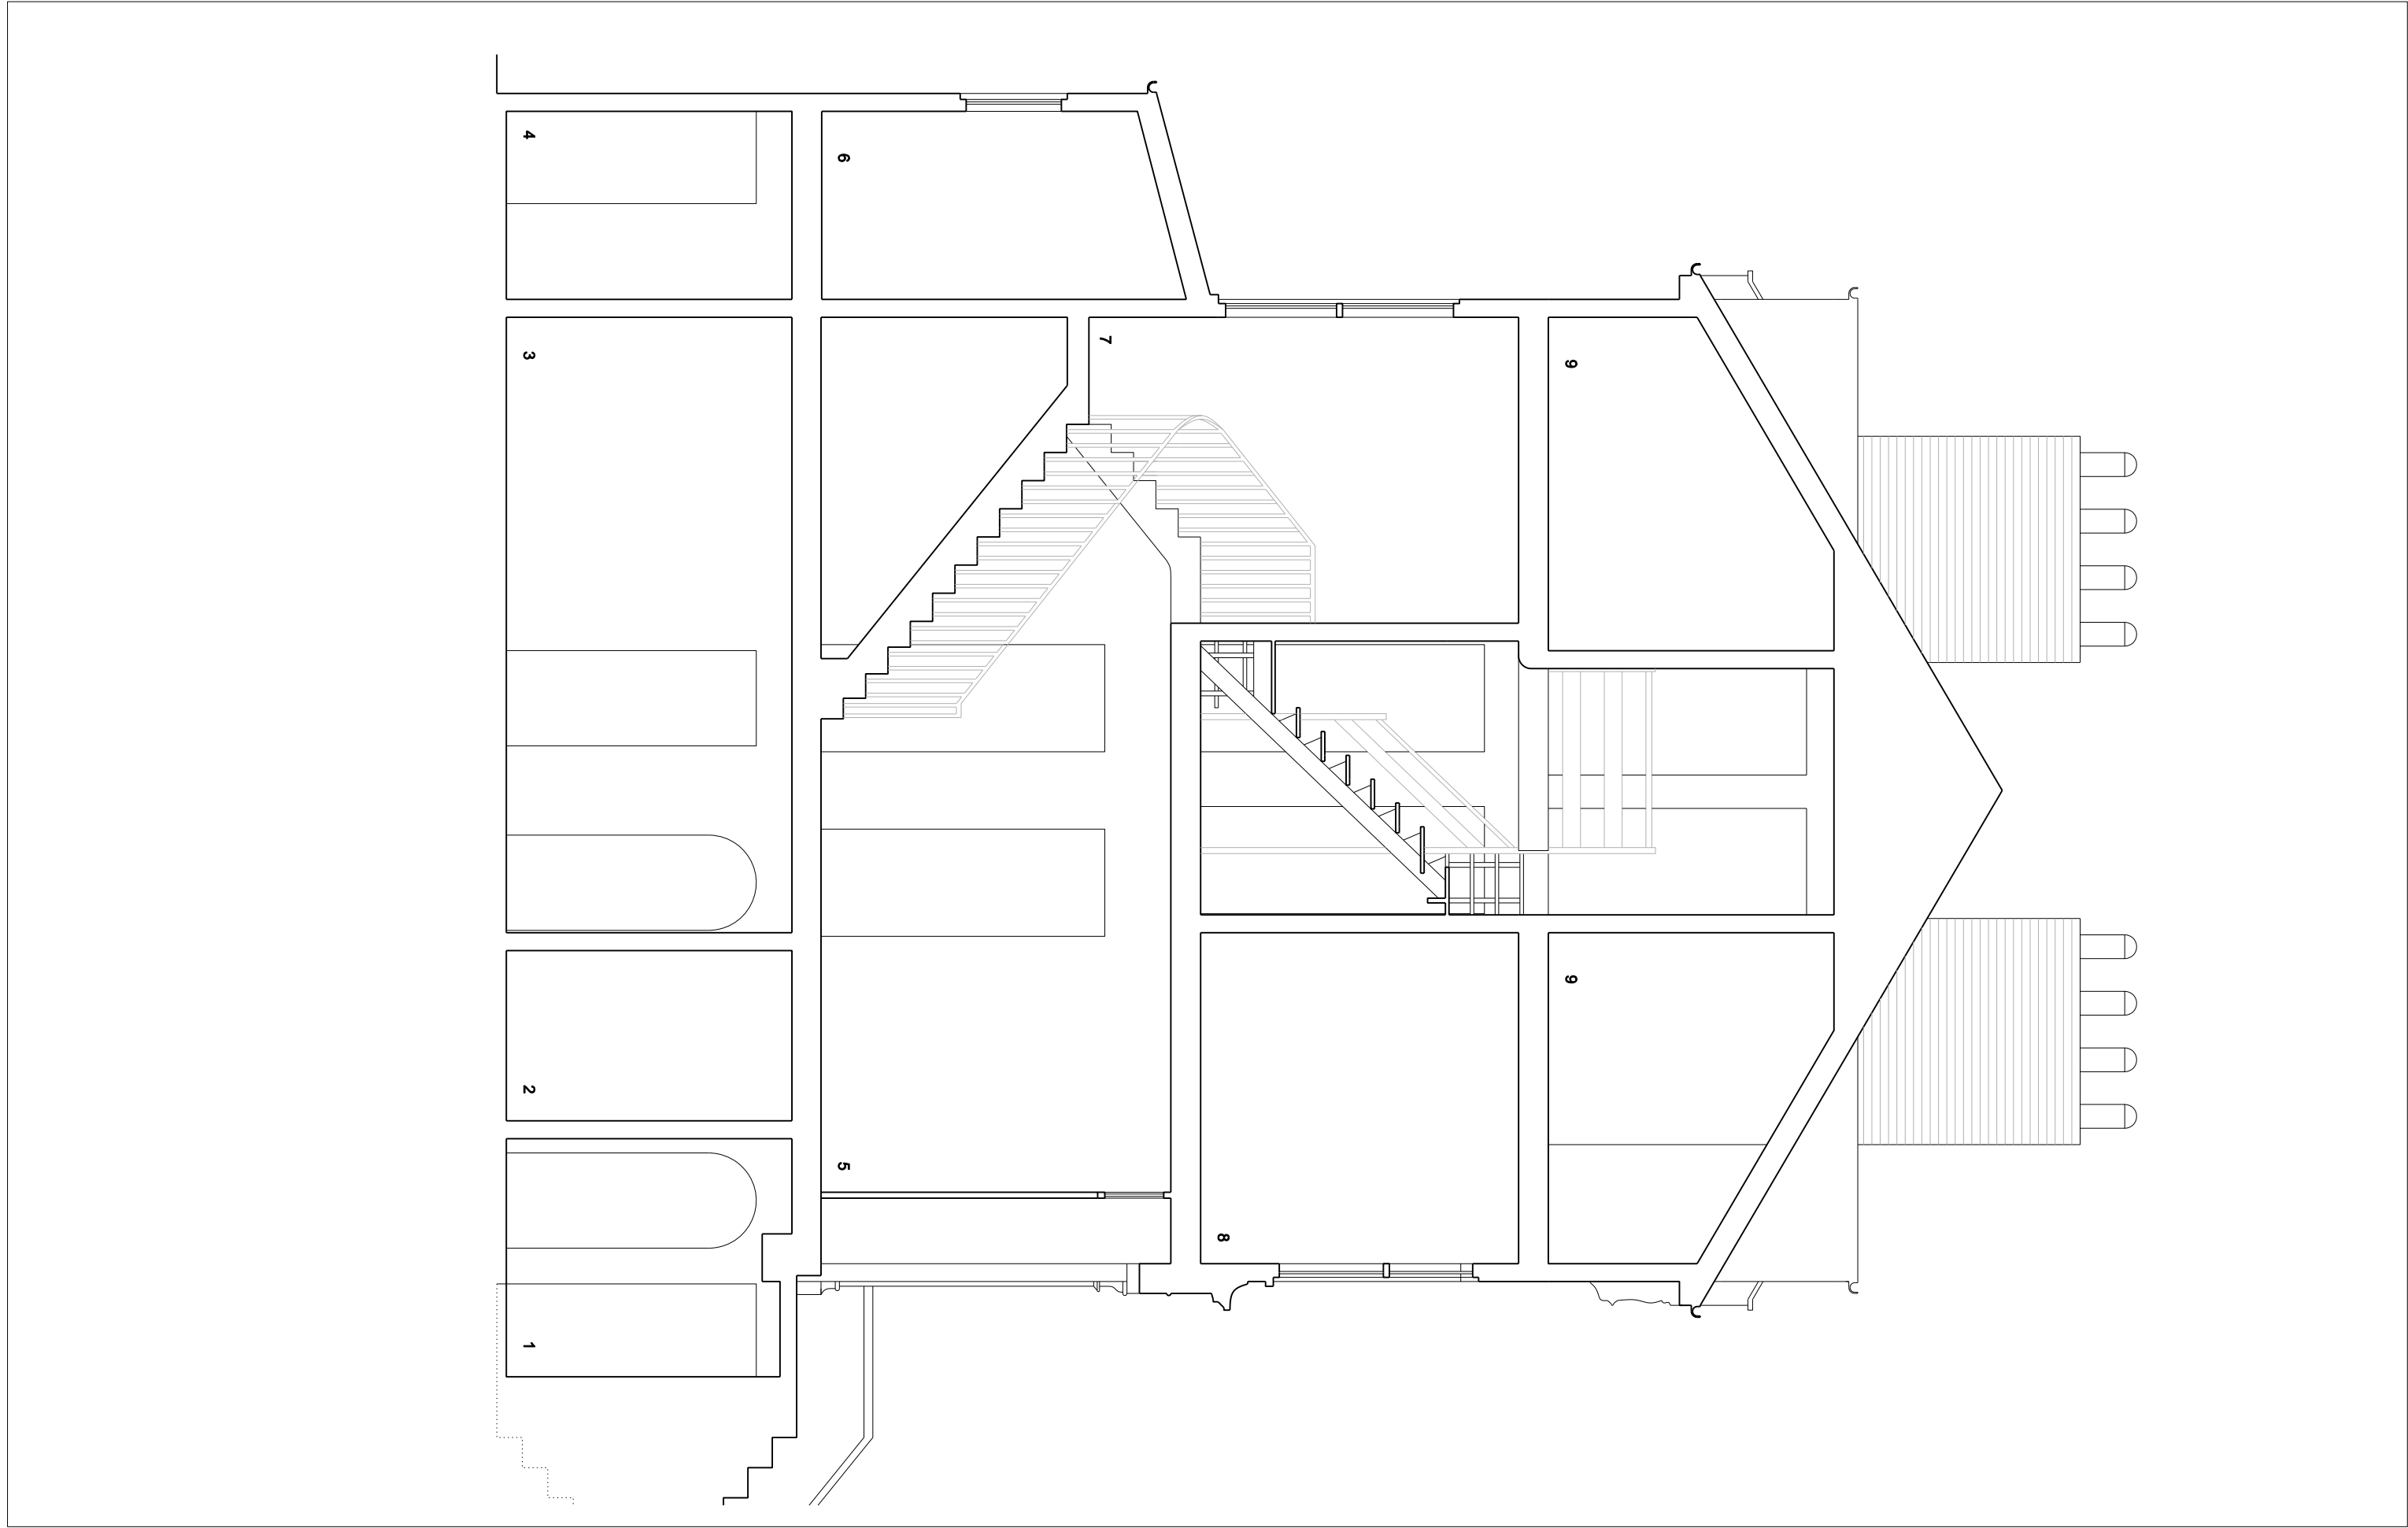


- | | |
|-------------------|---------------|
| 1 - Entrance | 6 - Storage |
| 2 - Toilet | 7 - Staircase |
| 3 - Kitchen | 8 - Bathroom |
| 4 - Toilet | 9 - Bedroom |
| 5 - Entrance / GF | |

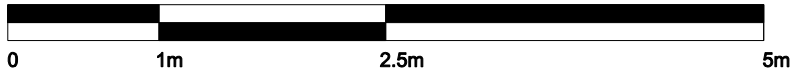

Delvendahl Martin Architects

Unit 4.3 2 - 6 Northburgh Street
London EC1V 0AY
Tel: 020 7253 5963

48 Burghley Road NW5 1UE

Section B / Existing

DRAWING NUMBER: 1207_PL_301
DATE: 29/08/12 SCALE: 1:50@A3 JOB REF: 1207

PLANNING