

#### General Notes:

Report all errors, omissions and discrepancies.

Verify all dimensions on site before commencing any work on site or preparing any shop drawings.

All materials, components and workmanship are to comply with the relevant British Standards, Codes of Practice and appropriate manufacturers' recommendations that, from time to time shall apply.

this drawing and design remains the property of SIAV and may not be reproduced in any way without prior consent.


NOTES

Report all errors, omissions and discrepancies.

Verify all dimensions on site before commencing any work on site or preparing any shop drawings.

All materials, components and workmanship are to comply with the relevant British Standards, Codes of Practice and appropriate manufacturers' recommendations that, from time to time shall apply.


this drawing and design remains the property of SIAV and may not be reproduced in any way without prior consent.

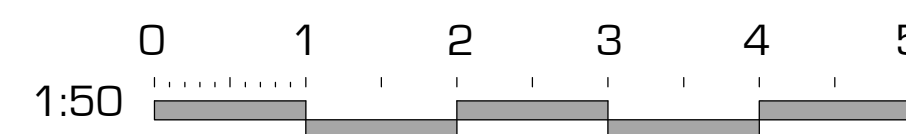[illegible]

PROJECT
3 Kidderpore Avenue, London NW3 7SX

CLIENT	Mr. Shrager Michelson 3 Kidderport Avenue, NW3 7SX
--------	--

ZONE A	DISCIPLINE ARCHITECTURE	STATUS PP
LEVEL A	DRAWING NUMBER KA12-PP-05	REVISION
CAD FILE		XREF FILE
JOB NO. KA12		C/S/B
DRAWING TITLE Proposed Elevations		
SCALE 1/8"=1'-0"	DATE 08.10.12	DRAWN BY KZ
		CHECKED BY

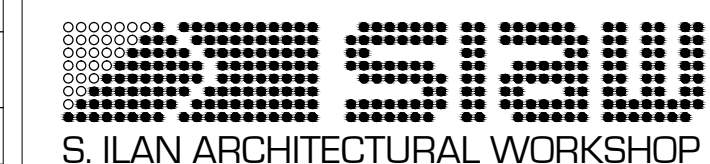

Winston House, Suite 332, 2 Dollis Park, London, N3 1HF  
T. 020 8346 0628 F. 020 8346 0635 E. [info@siaw.co.uk](mailto:info@siaw.co.uk)