


Do not scale: use given dimensions only. All setting out to be verified on site and any discrepancies notified to the Architect.

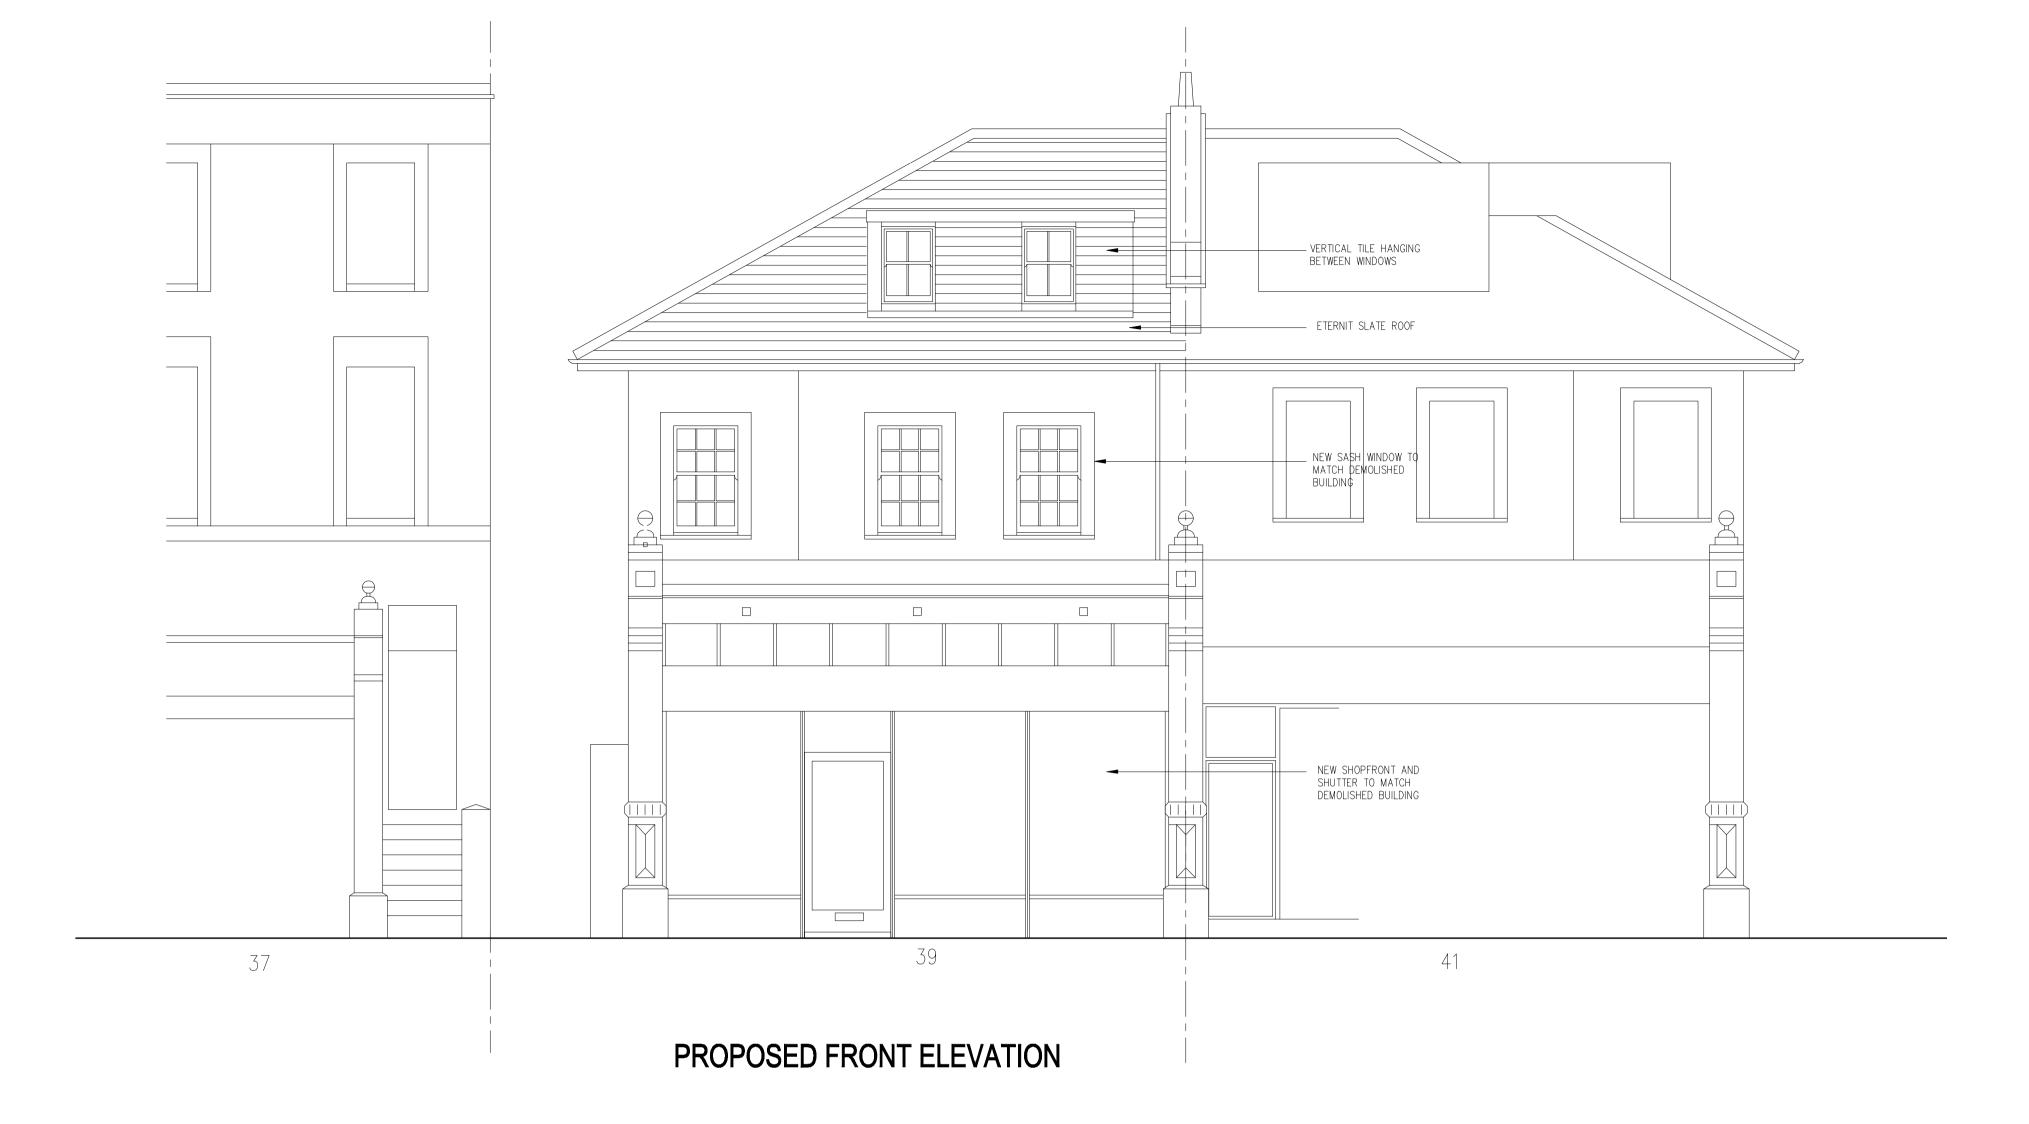



PROPOSED SIDE ELEVATION

Rev.	28.10.08 Date	ST By	Planning amendment  Description	
STA	rus		PLANNING	
			ing Lowe Ashdow	
_			HITECTS	_
Pol			●INTERIOR DESIGN	5662
			chitects.com	
CLIEN				
CLIEN				
PRO.	TR	RIMUF	RTI LTD	
	TR	BR	ECKNOCK ROAD N N7	
	TR 39 LO	BR	ECKNOCK ROAD	
PRO	TR  JECT  39  LO	BR INDO	ECKNOCK ROAD	
PRO	TR  JECT  39  LO	BR INDO	ECKNOCK ROAD N N7	
PRO	TR  JECT  39  LO	BR INDO	ECKNOCK ROAD N N7	
PRO	TR 39 LO WING PR	BR INDO	ECKNOCK ROAD N N7  DSED ELEVATIONS  DATE DRAWN	
PRO.	TR 39 LO WING PR	BR INDO	ECKNOCK ROAD  N N7  DSED ELEVATIONS  DATE  OCT 08  ST	
PRO.	TR 39 L0 WING PR 41:50 (1:100)	BR INDO	ECKNOCK ROAD  N N7  DSED ELEVATIONS  DATE  OCT 08  ST	