


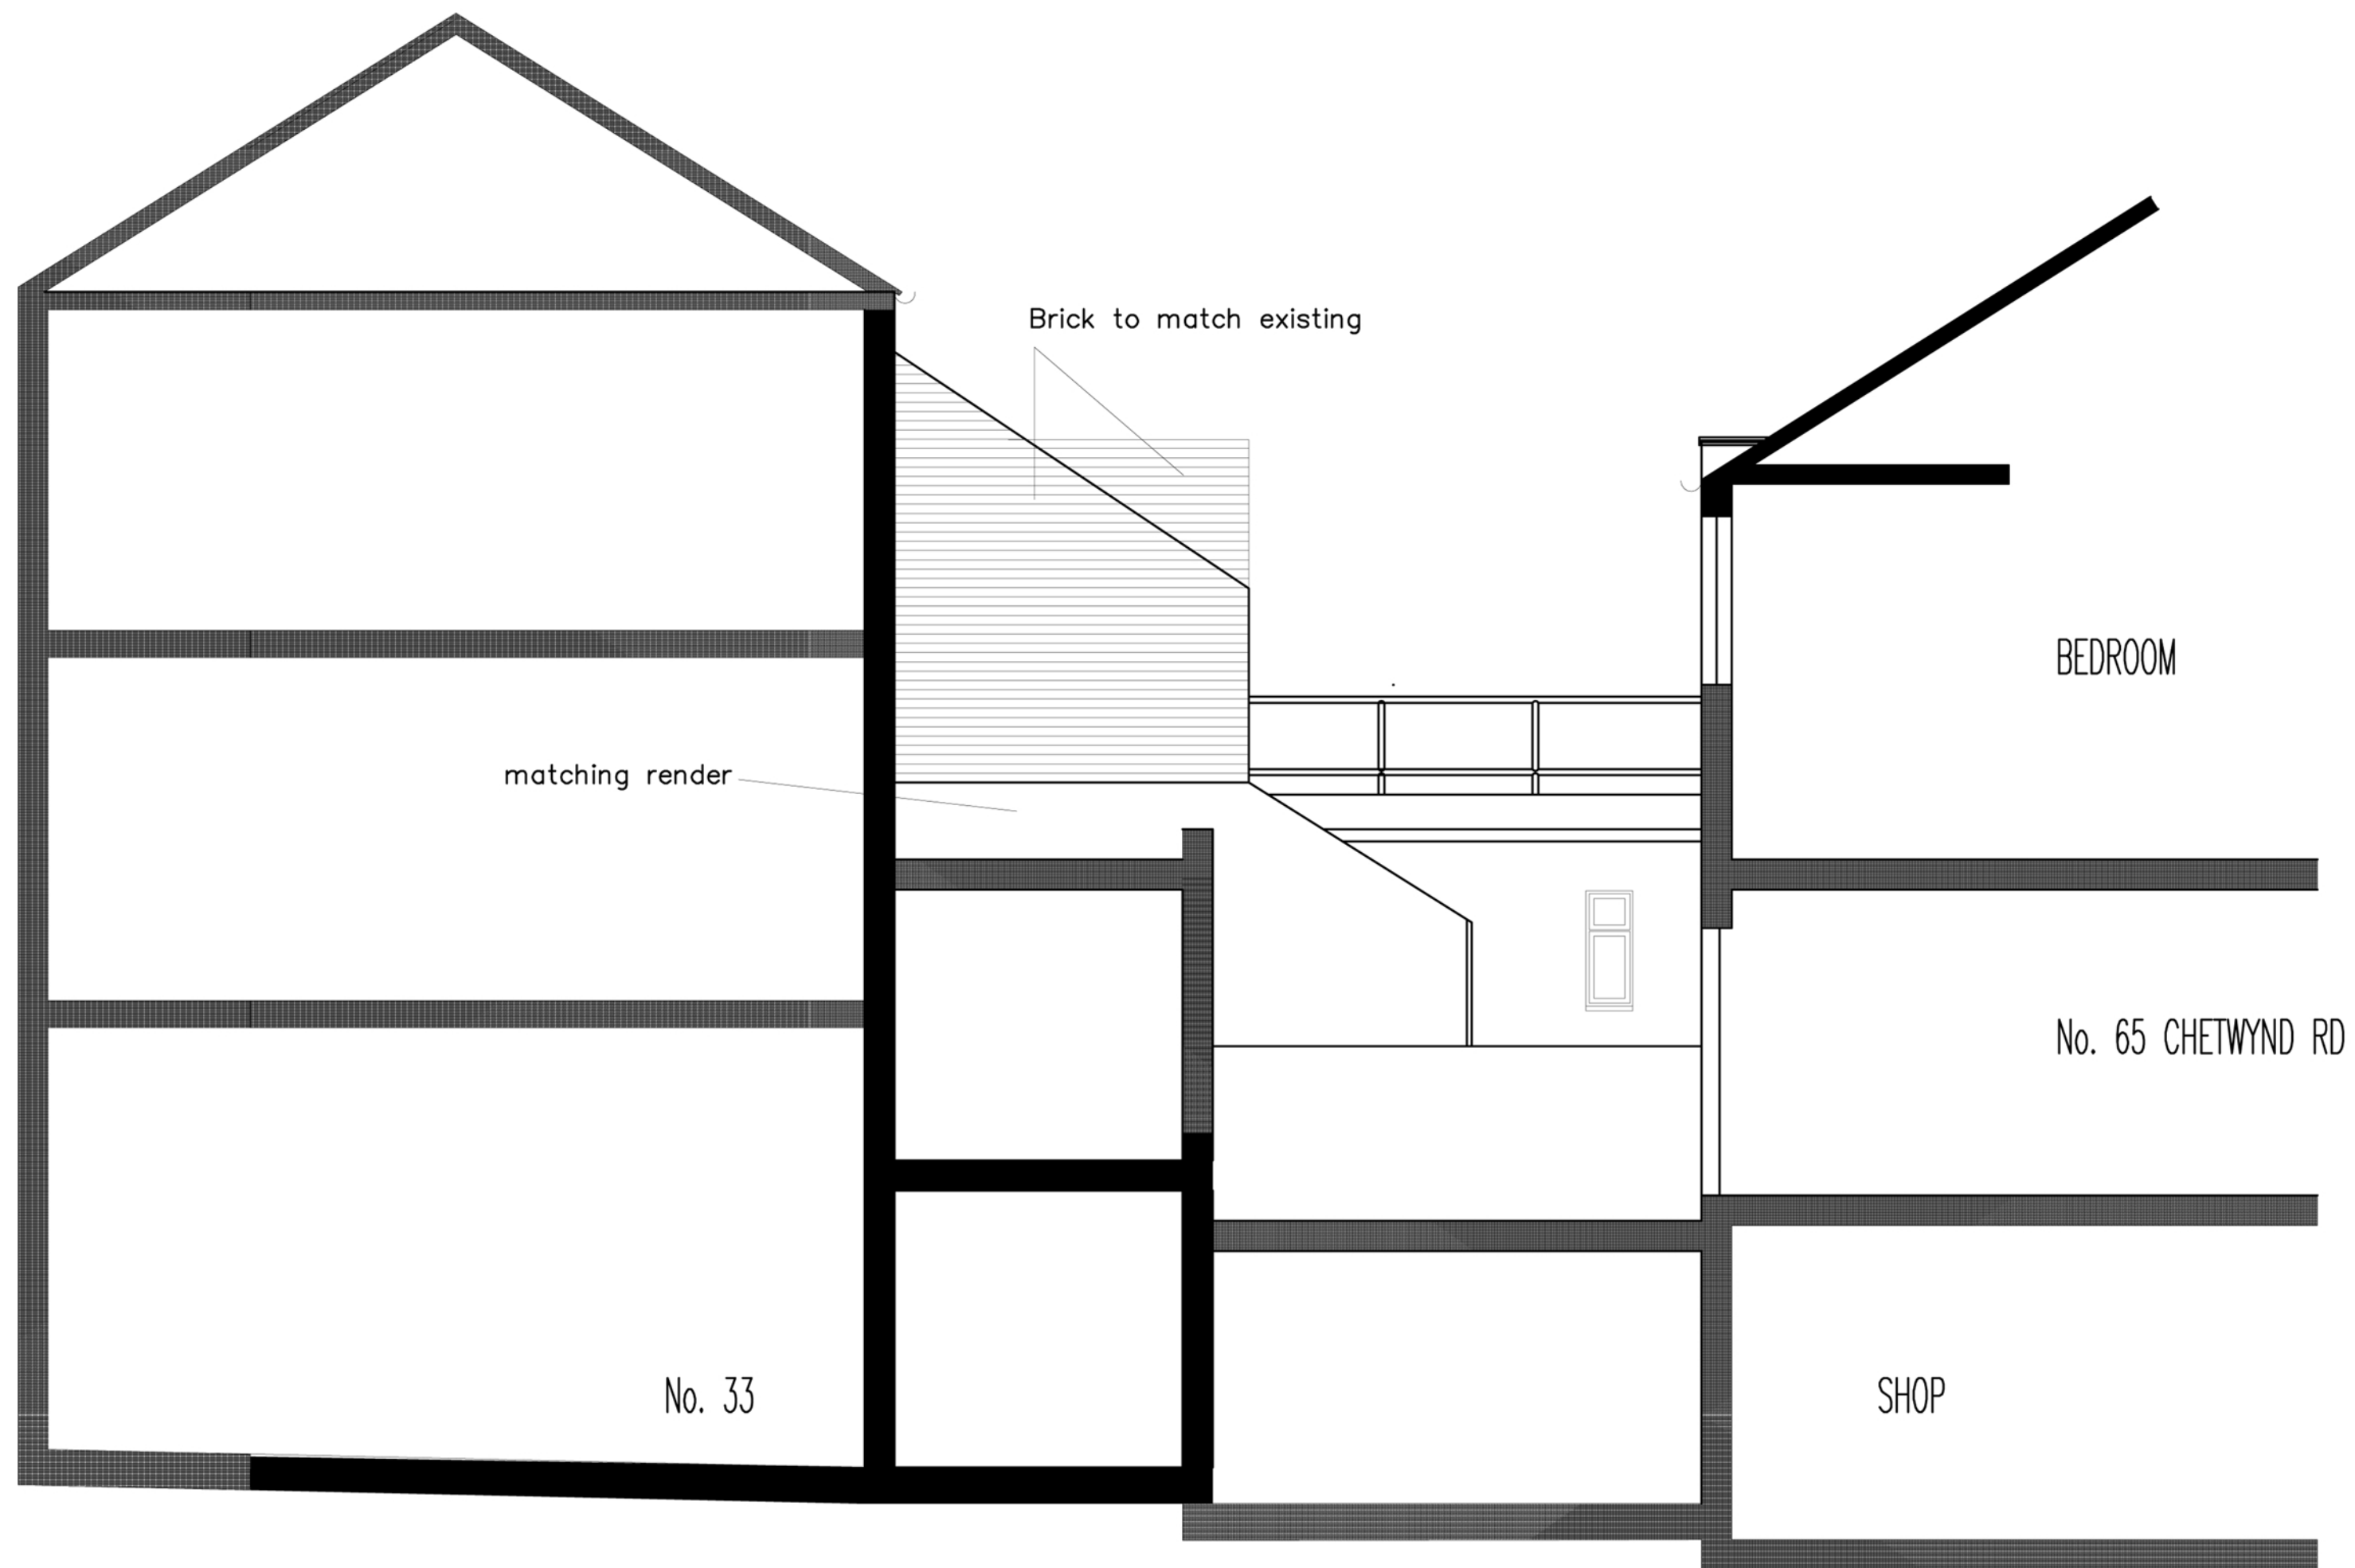

Proposed Section DD

**Scheme 1\_17**

|   |                                                      |                      |
|---|------------------------------------------------------|----------------------|
| <b>TBD ARCHITECTS</b><br>114 ALBERT STREET<br>LONDON NW1 7NE<br>ph: 0207 485 8976<br>fax: 0207 267 7529 | <b>PROJECT</b><br>67a Chetwynd Rd<br>London, NW5 1BX |                      |
|   | <b>DRAWING TITLE</b><br>Proposed Section DD          |                      |
|   | <b>SCALE</b> 1:50 to A2                              | <b>REVISION</b><br>A |
|   | <b>DRAWING</b><br>Scheme 1_17                        |                      |