


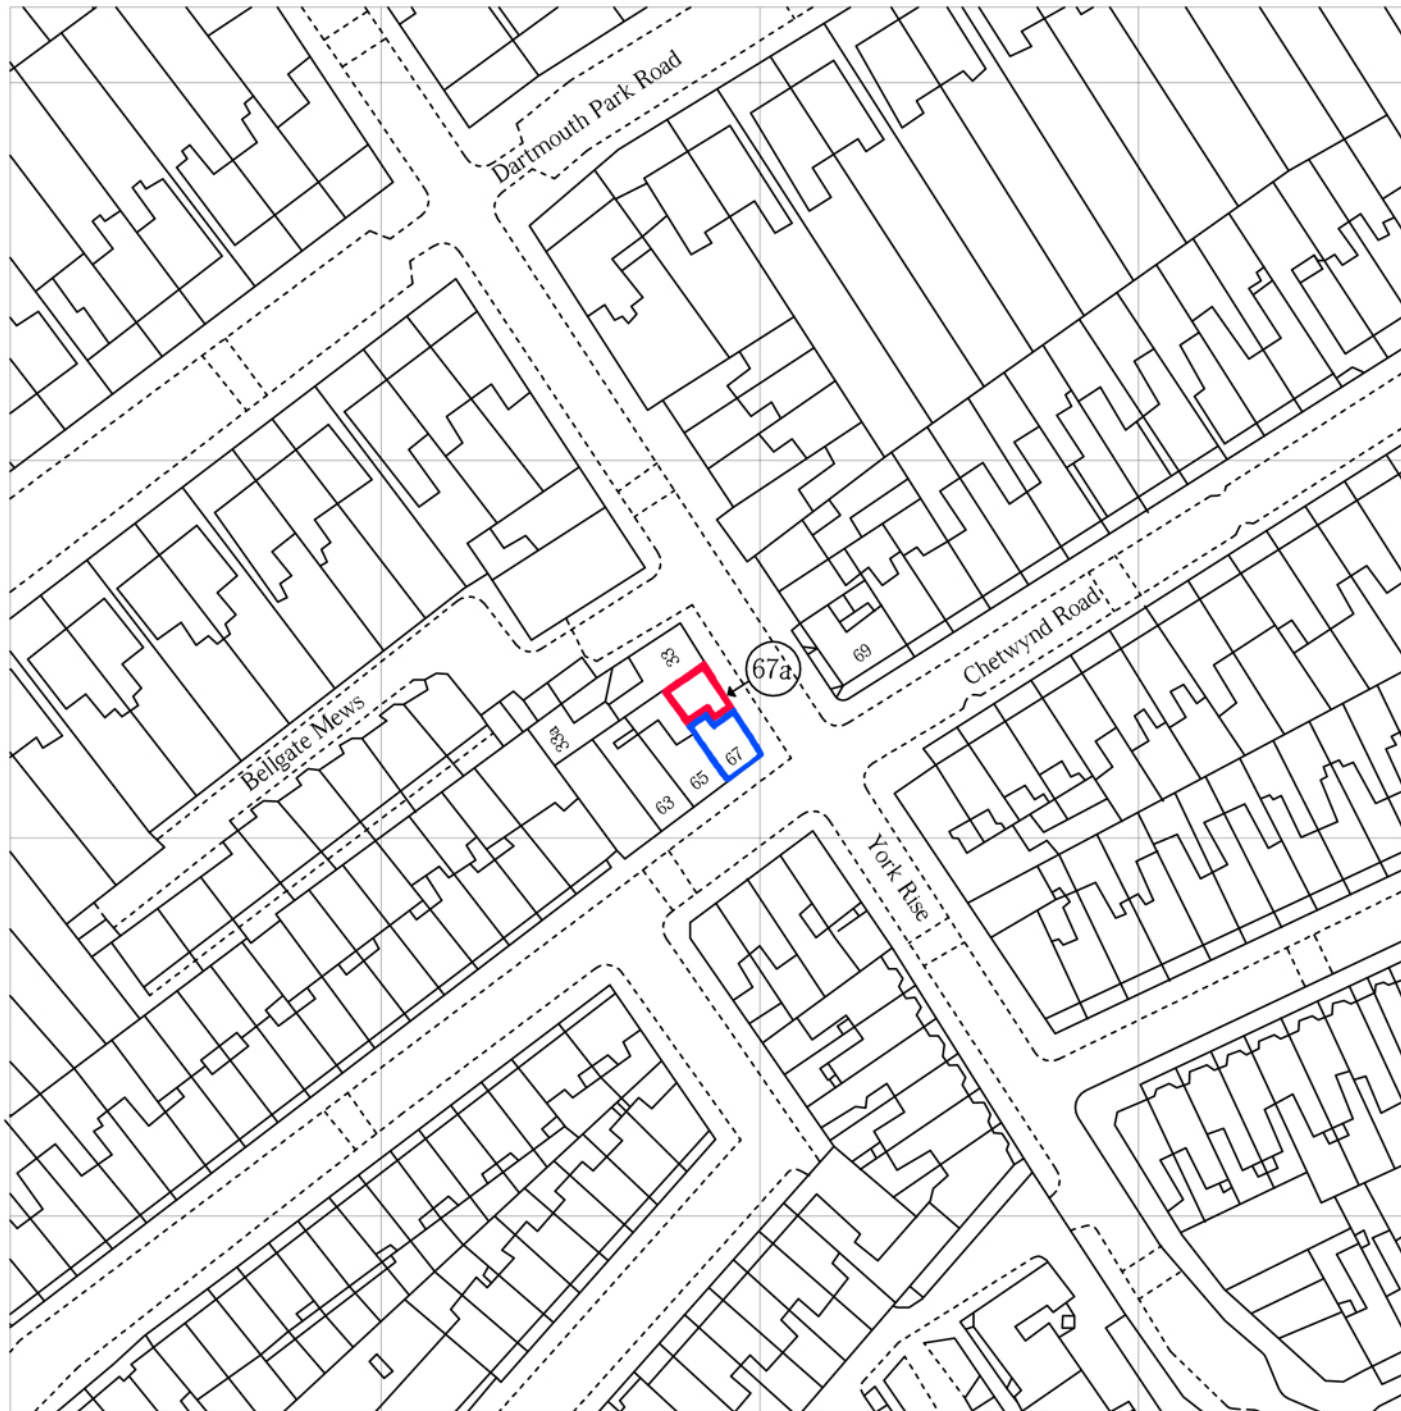

0 20

Scale 1:1250

TBD ARCHITECTS

114 ALBERT STREET
LONDON NW1 7NE
ph: 0207 485 8976
fax: 0207 267 7529

PROJECT

67a Chetwynd Rd
London, NW5 1BX

DRAWING TITLE

Location Plan

SCALE 1:1250

DRAWING 67aCR 10

REVISION