


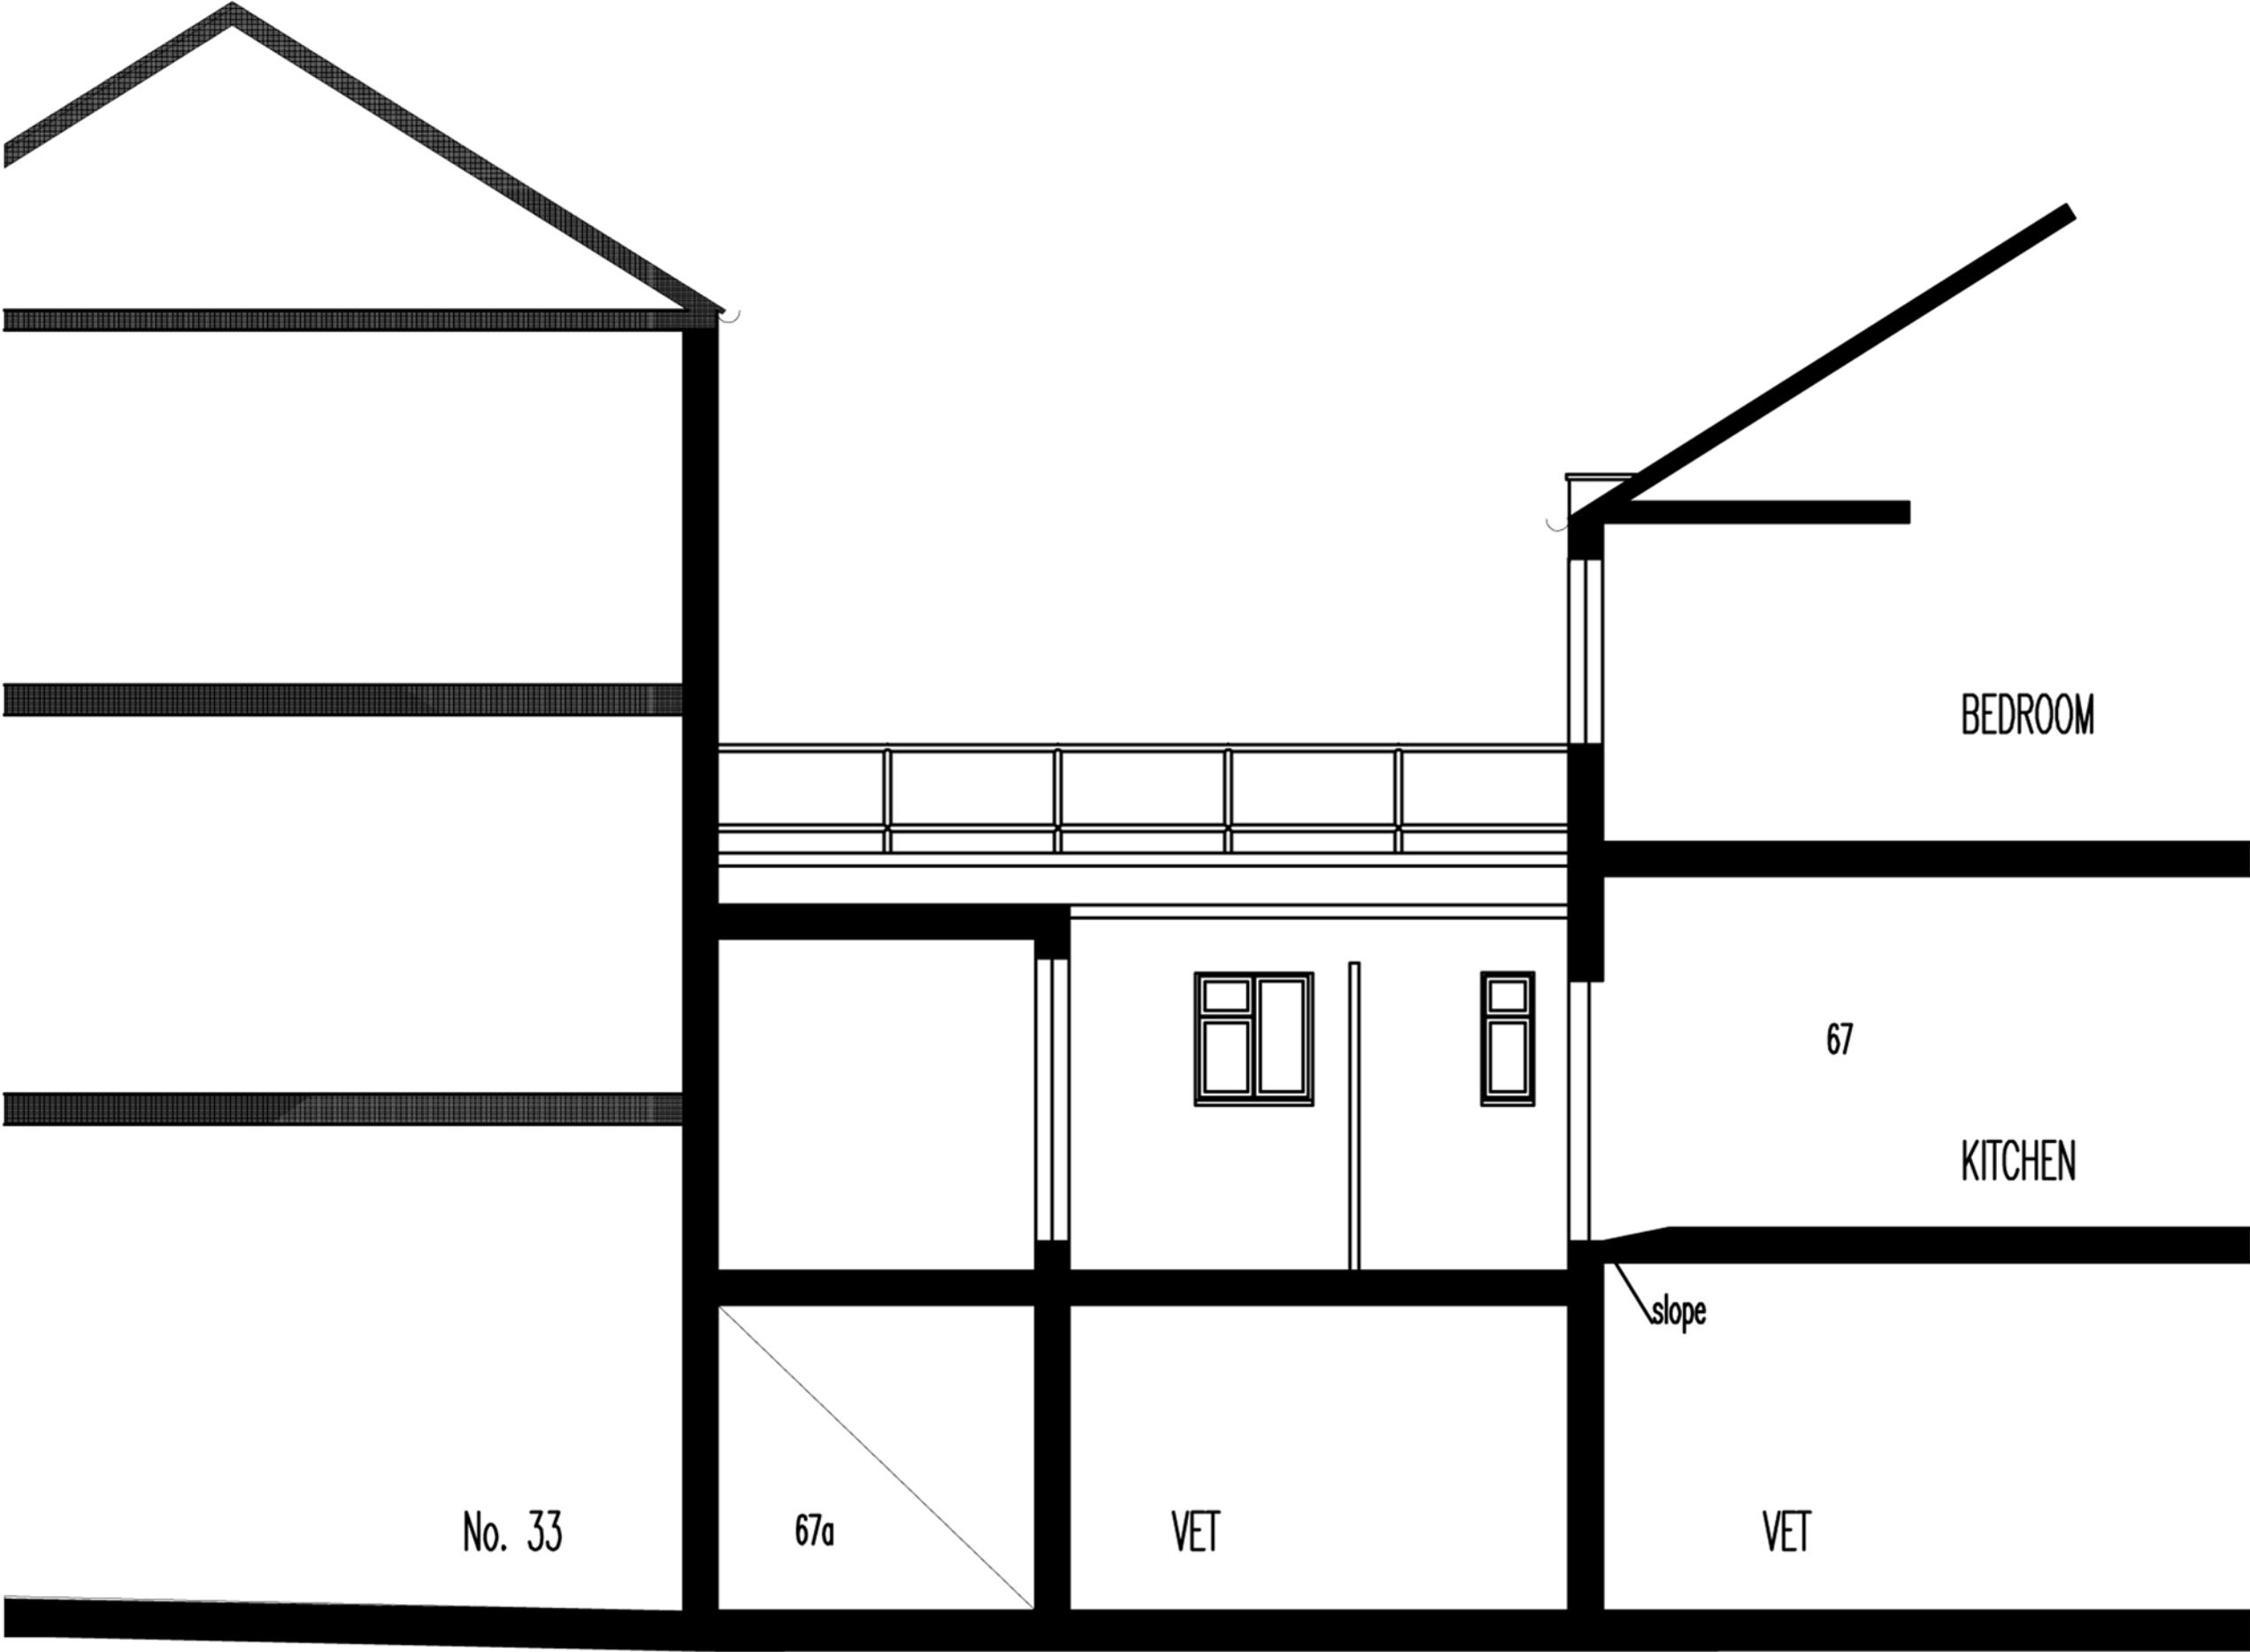

Existing Section AA



TBD ARCHITECTS

114 ALBERT STREET
LONDON NW1 7NE
ph: 0207 485 8976
fax: 0207 267 7529

PROJECT
67a Chetwynd Rd
London, NW5 1BX

DRAWING TITLE
Existing Section AA

SCALE 1:50 to A2

DRAWING 67aCR 4

REVISION

A