


All dimensions must be checked on site and not scaled from this

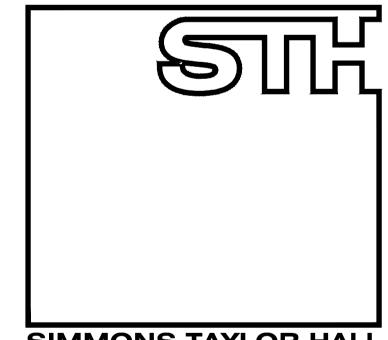

## **SIMMONS TAYLOR HALL**

CHARTERED BUILDING SURVEYORS ARCHITECTURAL DESIGN CONSULTANTS 48 Richmond Road Kingston upon Thames Surrey KT2 5EE

Telephone: 020 8541 4111 Fax: 020 8547 0847 email: team@simmonstaylorhall.co.uk


FAIRFAX MANSIONS LLP

FAIRFAX MANSIONS 167-175 FINCHLEY ROAD LONDON N3 6LB

BLK5-PL-06

NUMBER 171 FAIRFAX MANSIONS EXISTING & PROPOSED ELEVATIONS 1:50@A1 843 APRIL 2012

PAS

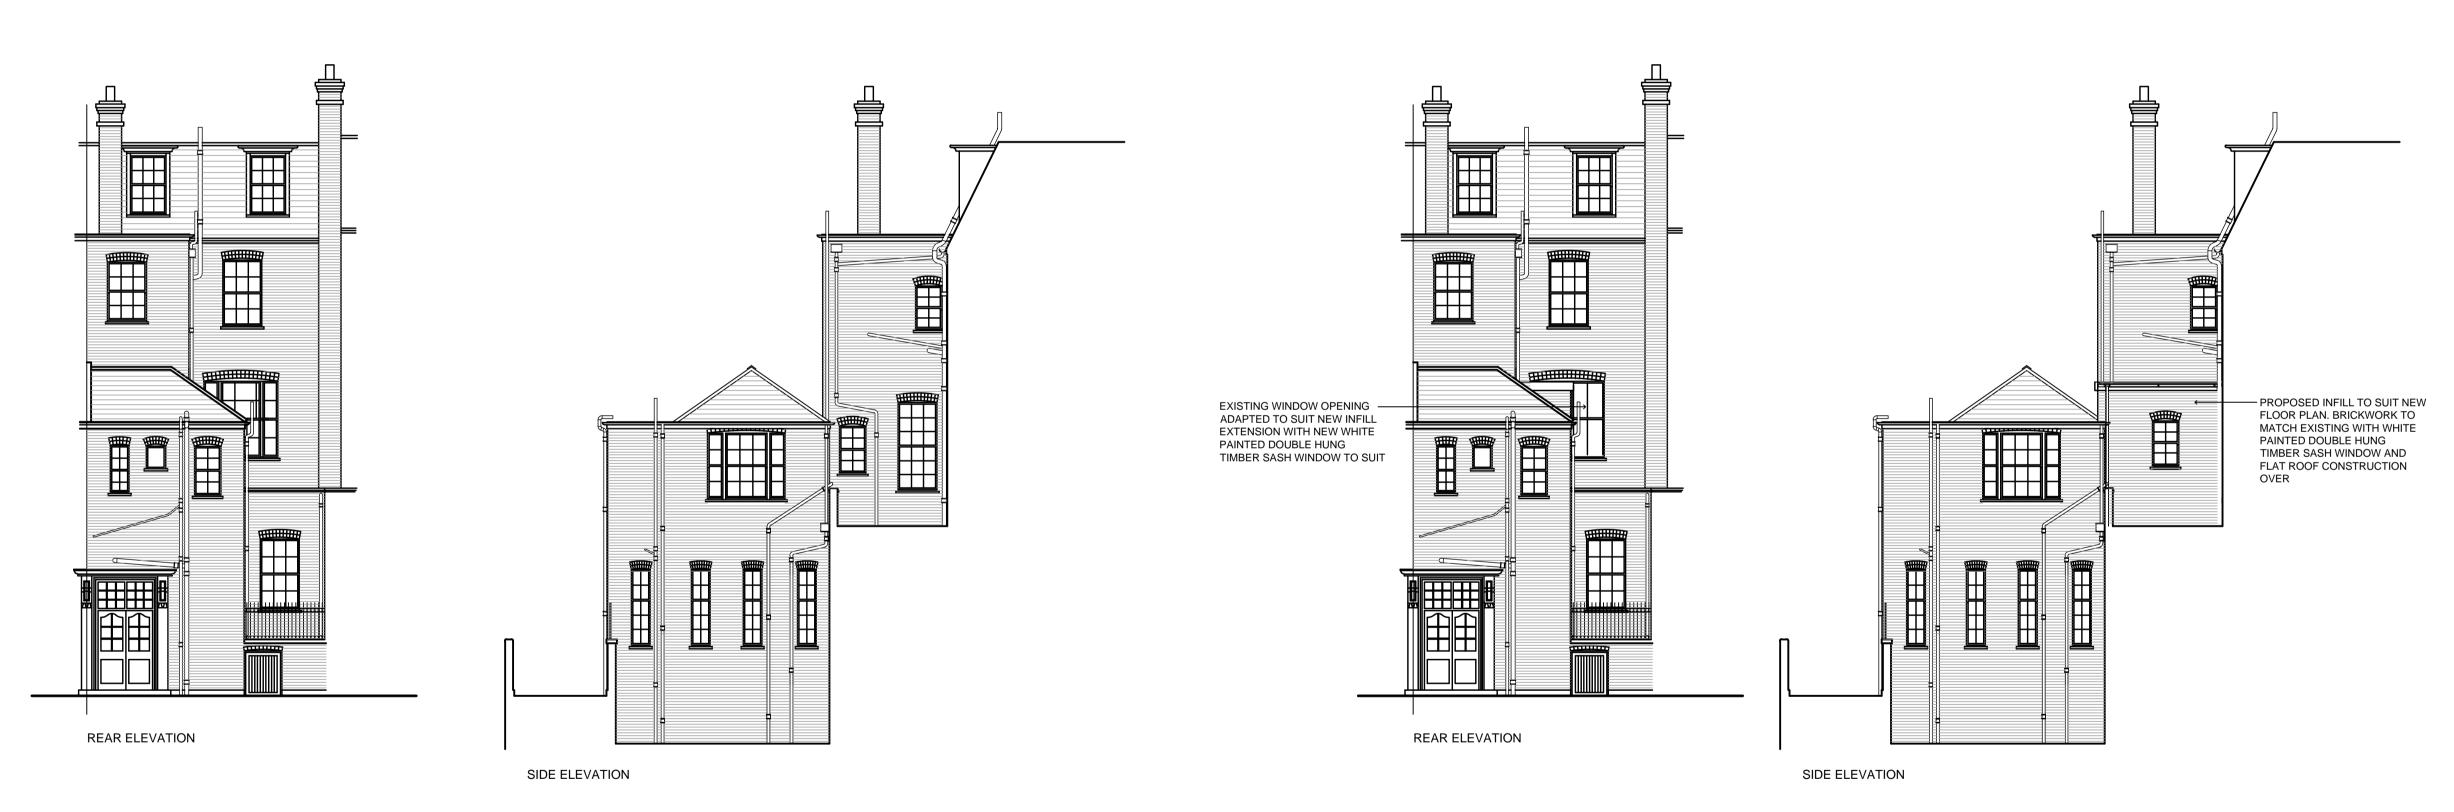

**EXISTING** PROPOSED

> 10 15 20 m