

**TOTTENHAM COURT ROAD**

45 TOTTENHAM COURT ROAD, LONDON W1 T 2EA


## External Branding Concept Proposal

Designer M. Brian

Date Drawn 21.09.12


Checked \_

Revision Issue \_ Designer \_ . . . .12  
( ) Note \_

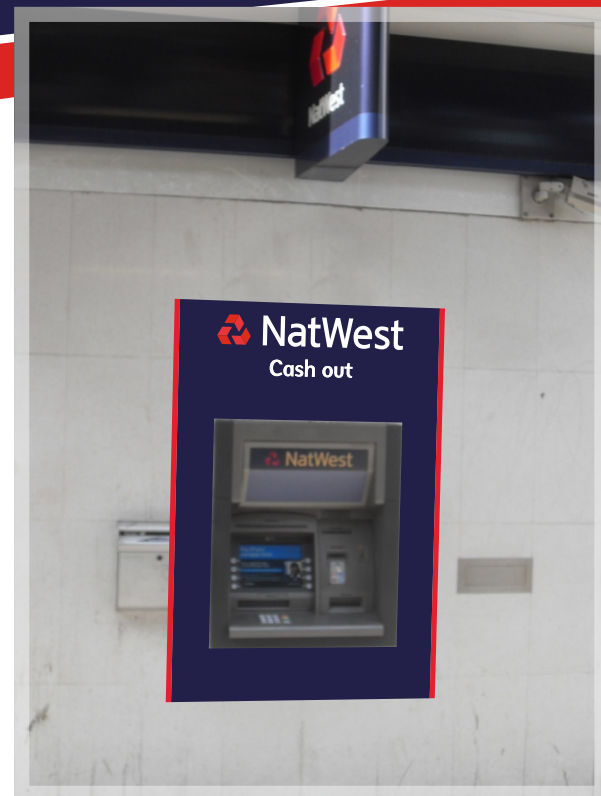

PROPOSED

0 50 200 400 600 800  
Scale 1:20

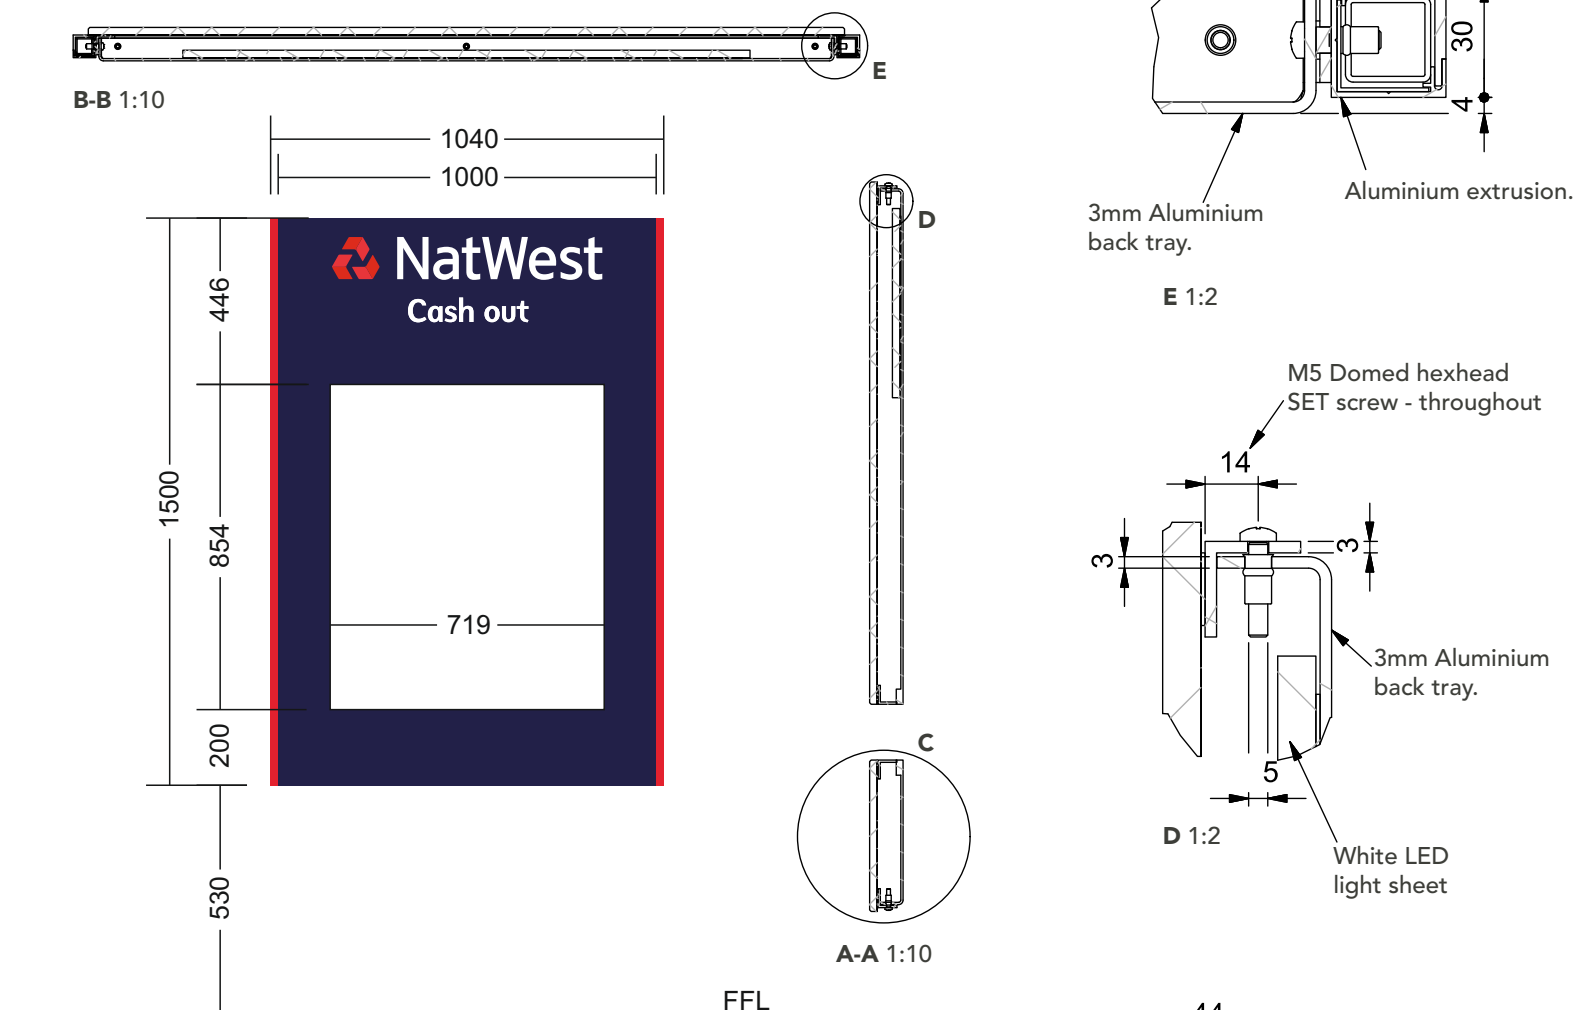

- 1 ATM Surround 1:20**  
To be 10mm clear acrylic with bevelled and polished edges. Panel reverse decorated with opaque Blueberry and Red chevron & White text to illuminate using White LEDs. Red acrylic accent lines to illuminate with Red LEDs.

Qty 2

### Notes & Requirements

- NCR 5886 / 5887 CAE
- Remove Roundal
- Electrical supply from roundal position
- Re-locate slip bin

CMYK 82 74 0 70

CMYK 5 100 92 0

CMYK 88 75 0 0

CMYK 0 0 0 0

Font Name \_

### Please NOTE

This proposal may contain conceptual ideas and inaccurate artwork, fonts, colours and sizes used for illustrative purposes only.



EXISTING