



version	date	author	version notes
P1	30/05/12	SC	PRE-APPLICATION SUBMISSION
P2	05.07.12	SC	PLANNING SUBMISSION
P3	04.10.12	AG	SECTION LINES AMENDED

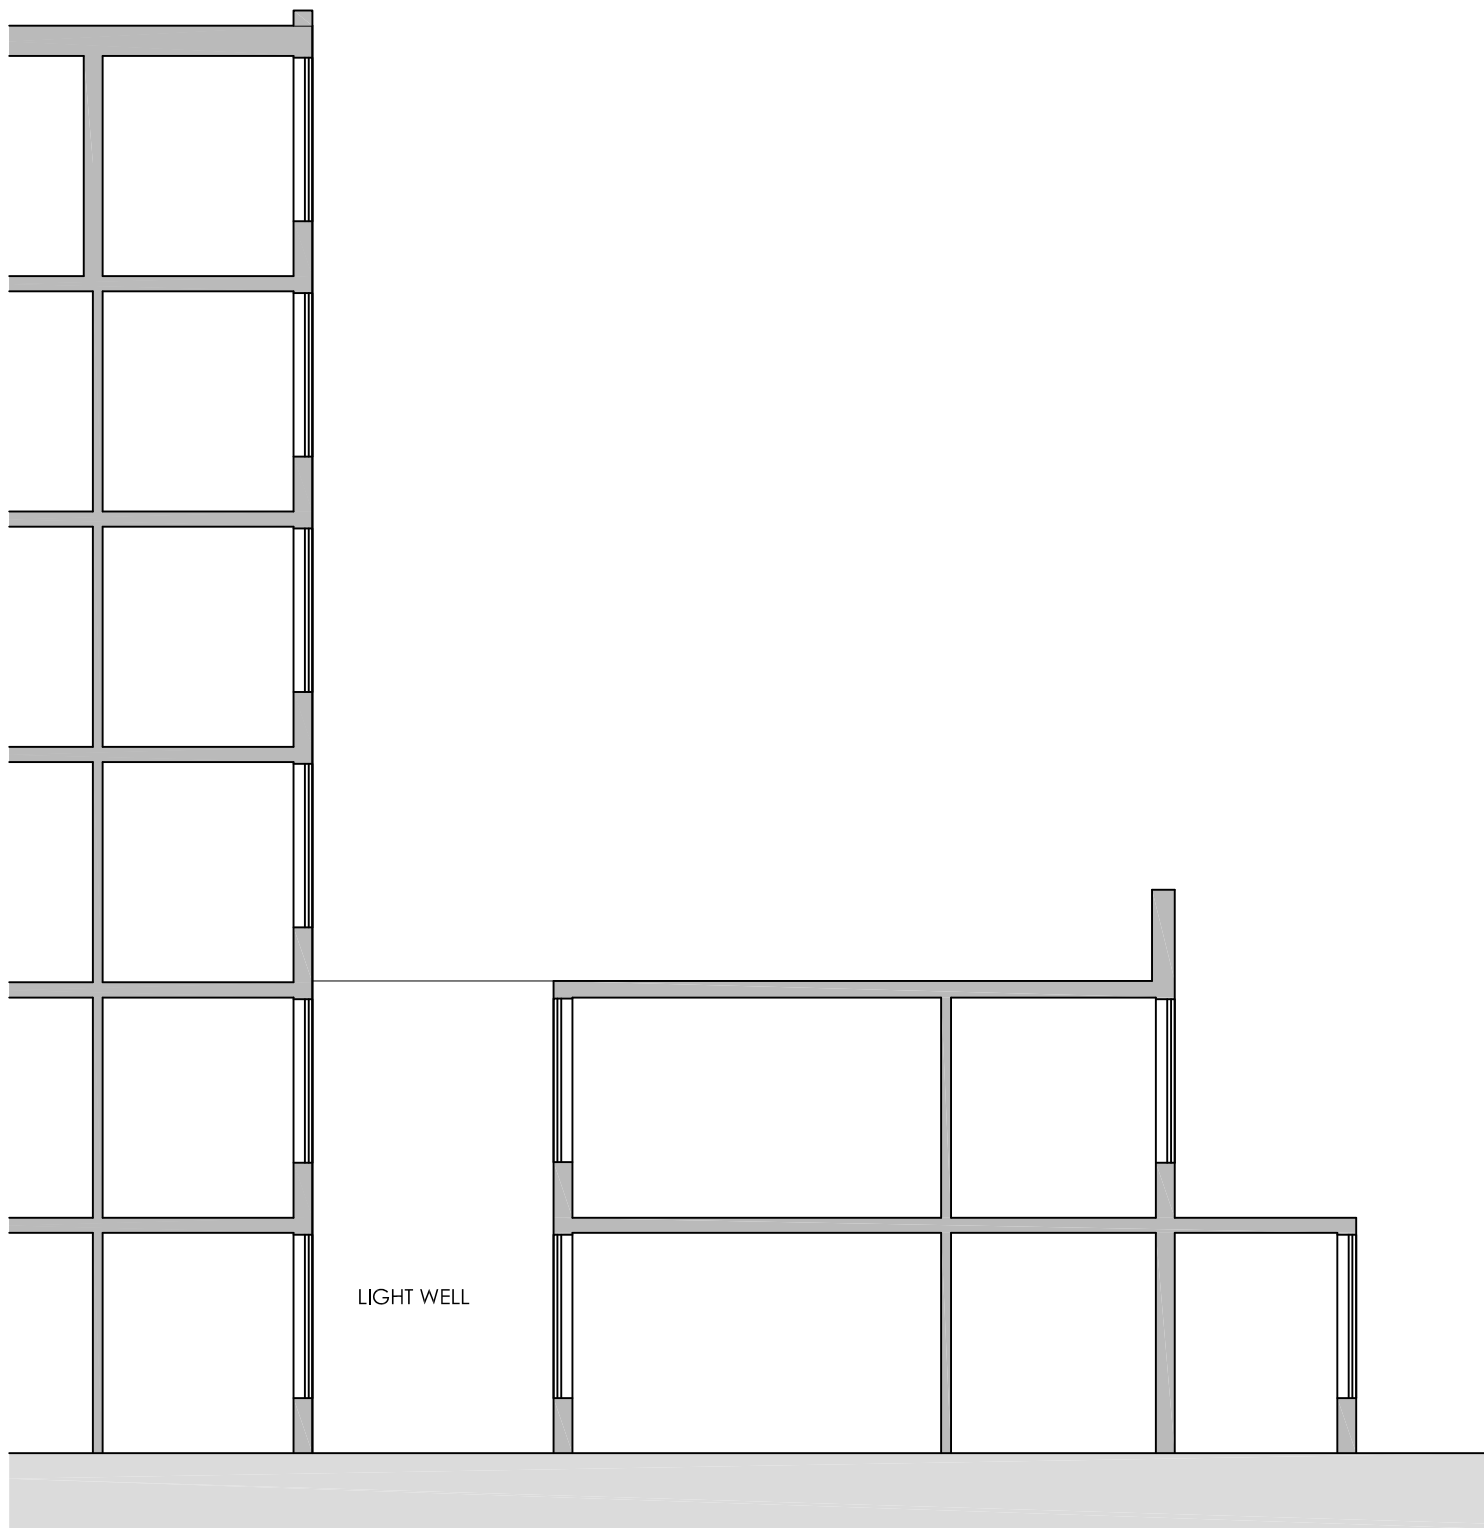


ELEVATION 1 - SOUTH


KEY PLAN

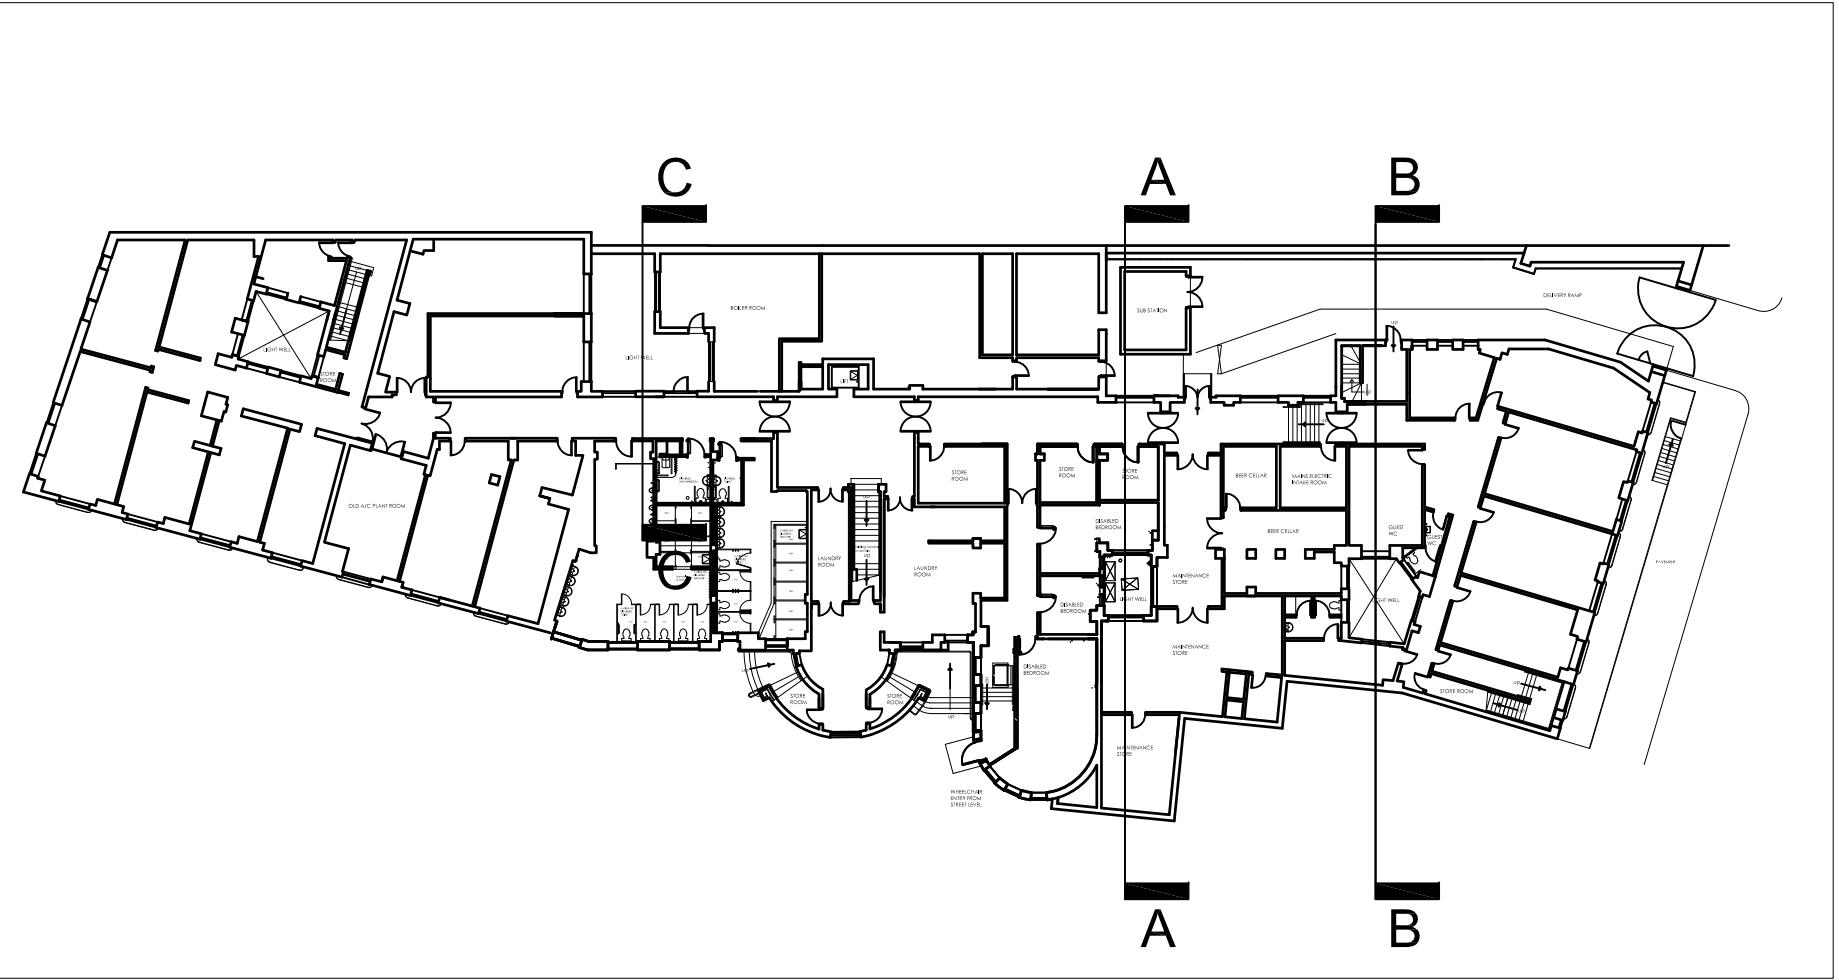

EXISTING SECTION AA

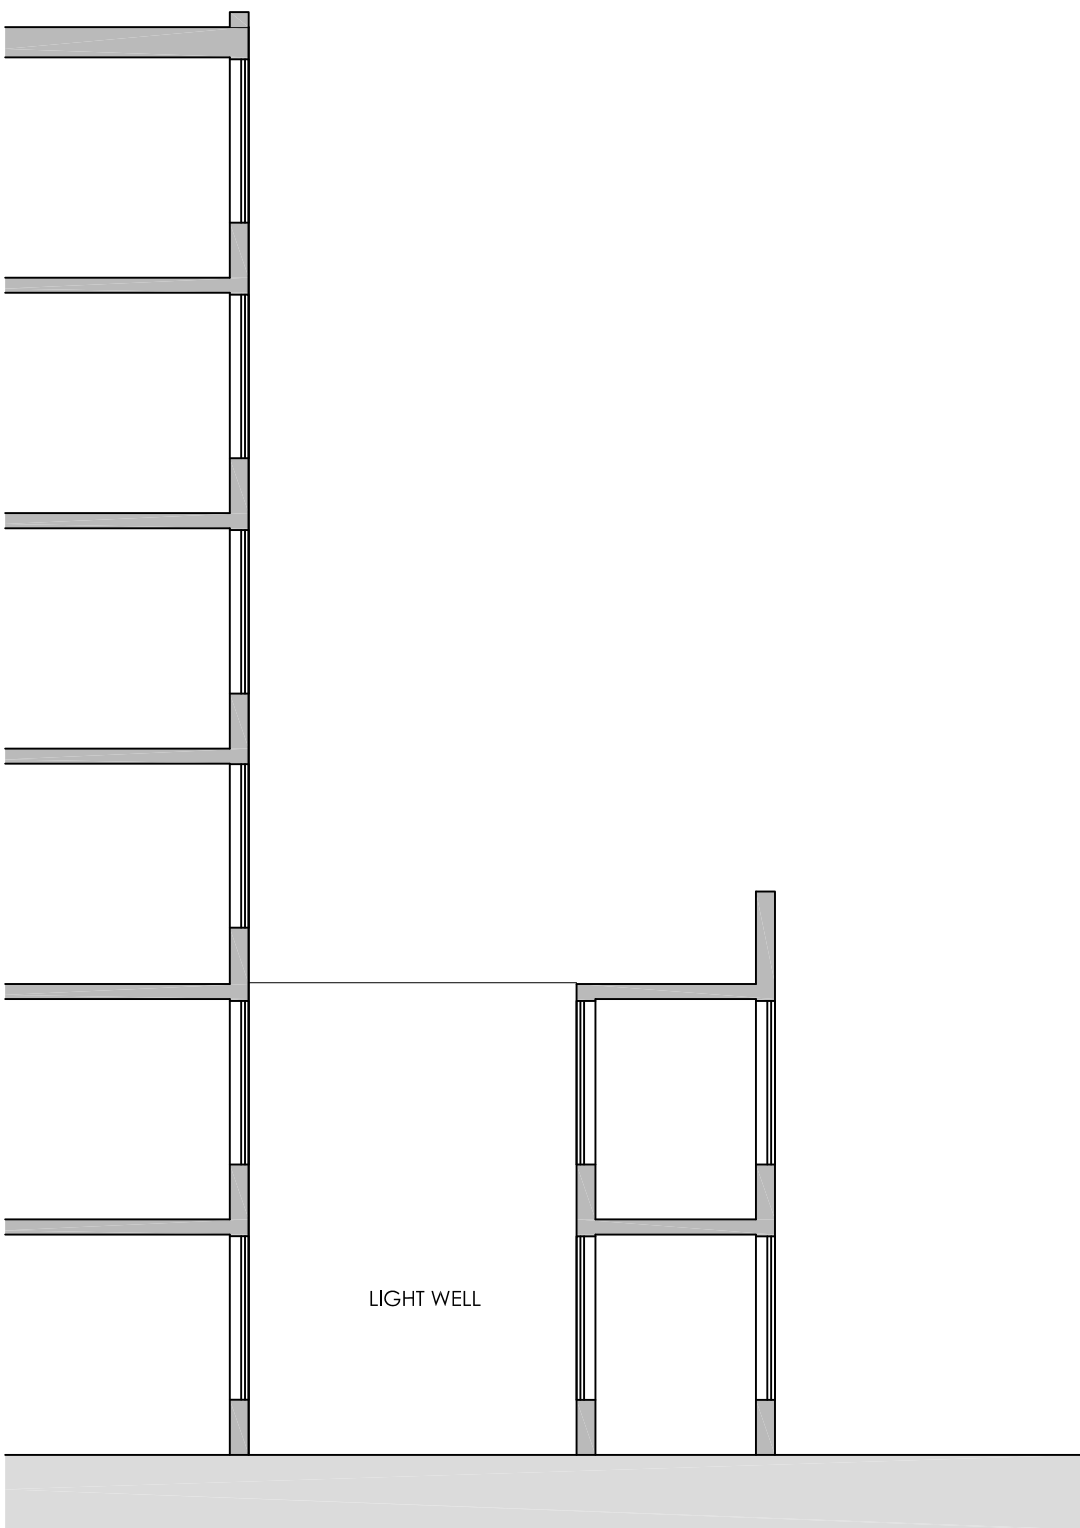

EXISTING SECTION BB

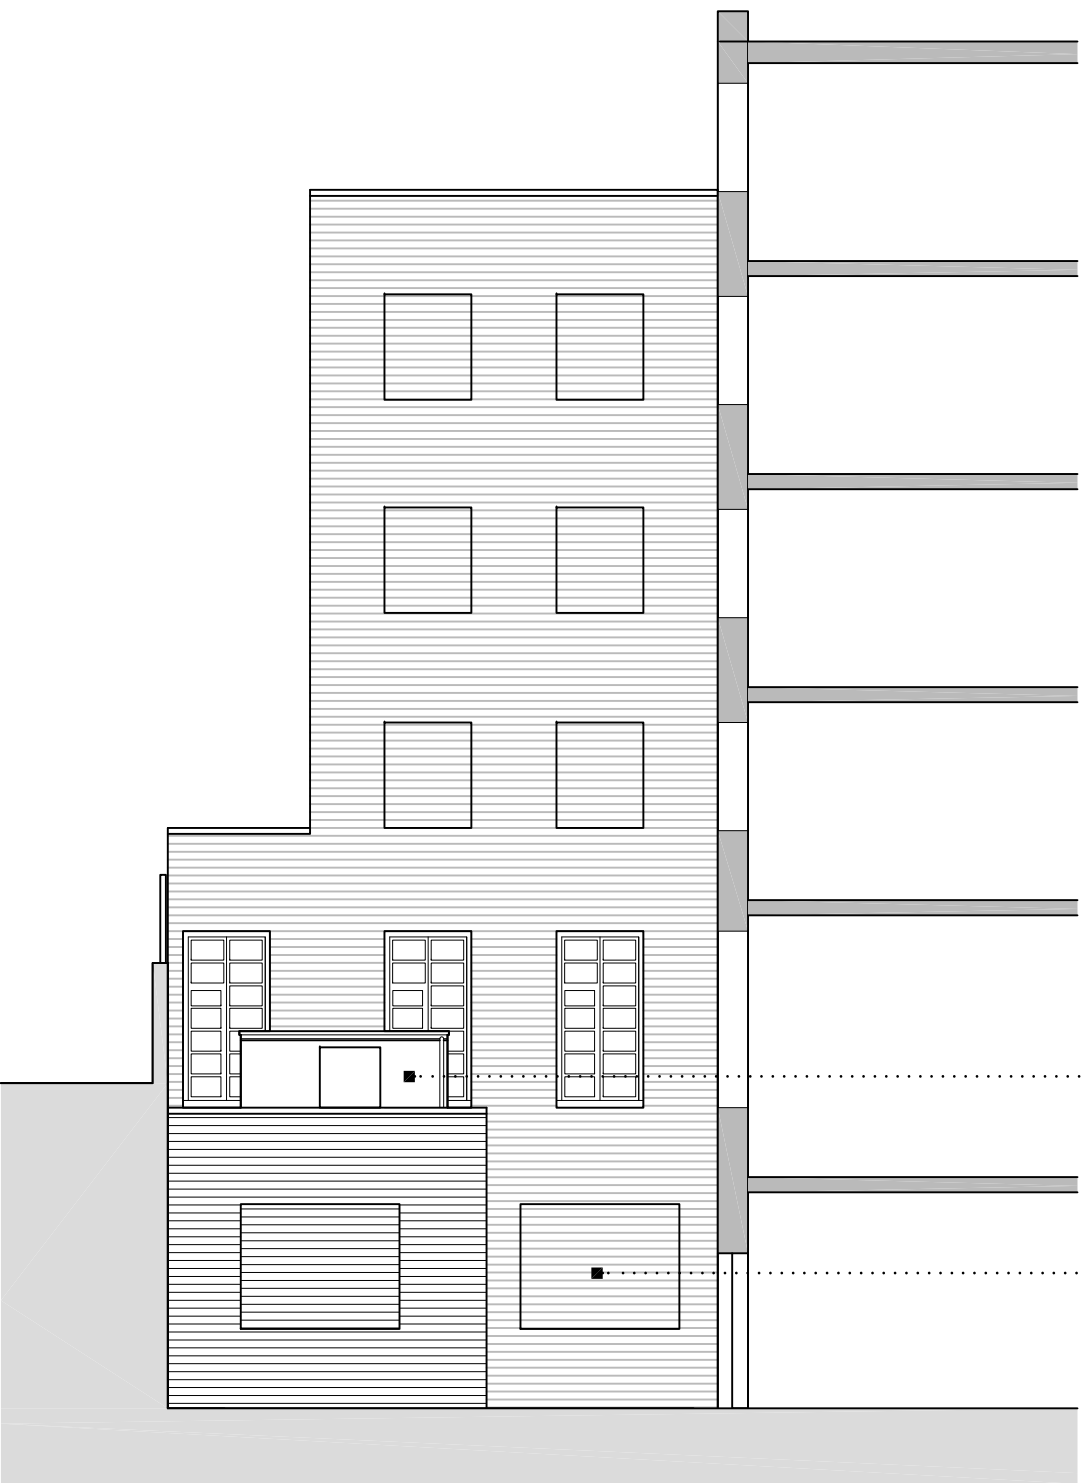

EXISTING SECTION CC - LIGHTWELL A

0 2m 10m

FOR PLANNING APPLICATION PURPOSES ONLY

This drawing has been produced for The Generator Hostle, . . . for the project/site named as Generator Refurbishment . and is submitted as part of a planning application relating to this site name only and is not intended for use by any other person or organisation or for any other purpose.

© Orbit Architects JULY 2012

status

PLANNING

 **Orbit Architects**

project Generator London

title Existing Elevation & Sections

scale 1:100 @ A1 date May 2012 author SC job no. 0766-F2-200 ver. P3

DO NOT SCALE FROM THIS DRAWING : Verify all dimensions on site

© Orbit Architects 83 Blackfriars Road, London SE1 8HA t. 020 7593 3380 w. www.orbitarchitects.com e. info@orbitarchitects.com