



version	date	author	version notes
P4	15.08.12	SC	PLANNING SUBMISSION
P5	04.10.12	AG	SECTION LINES AMENDED

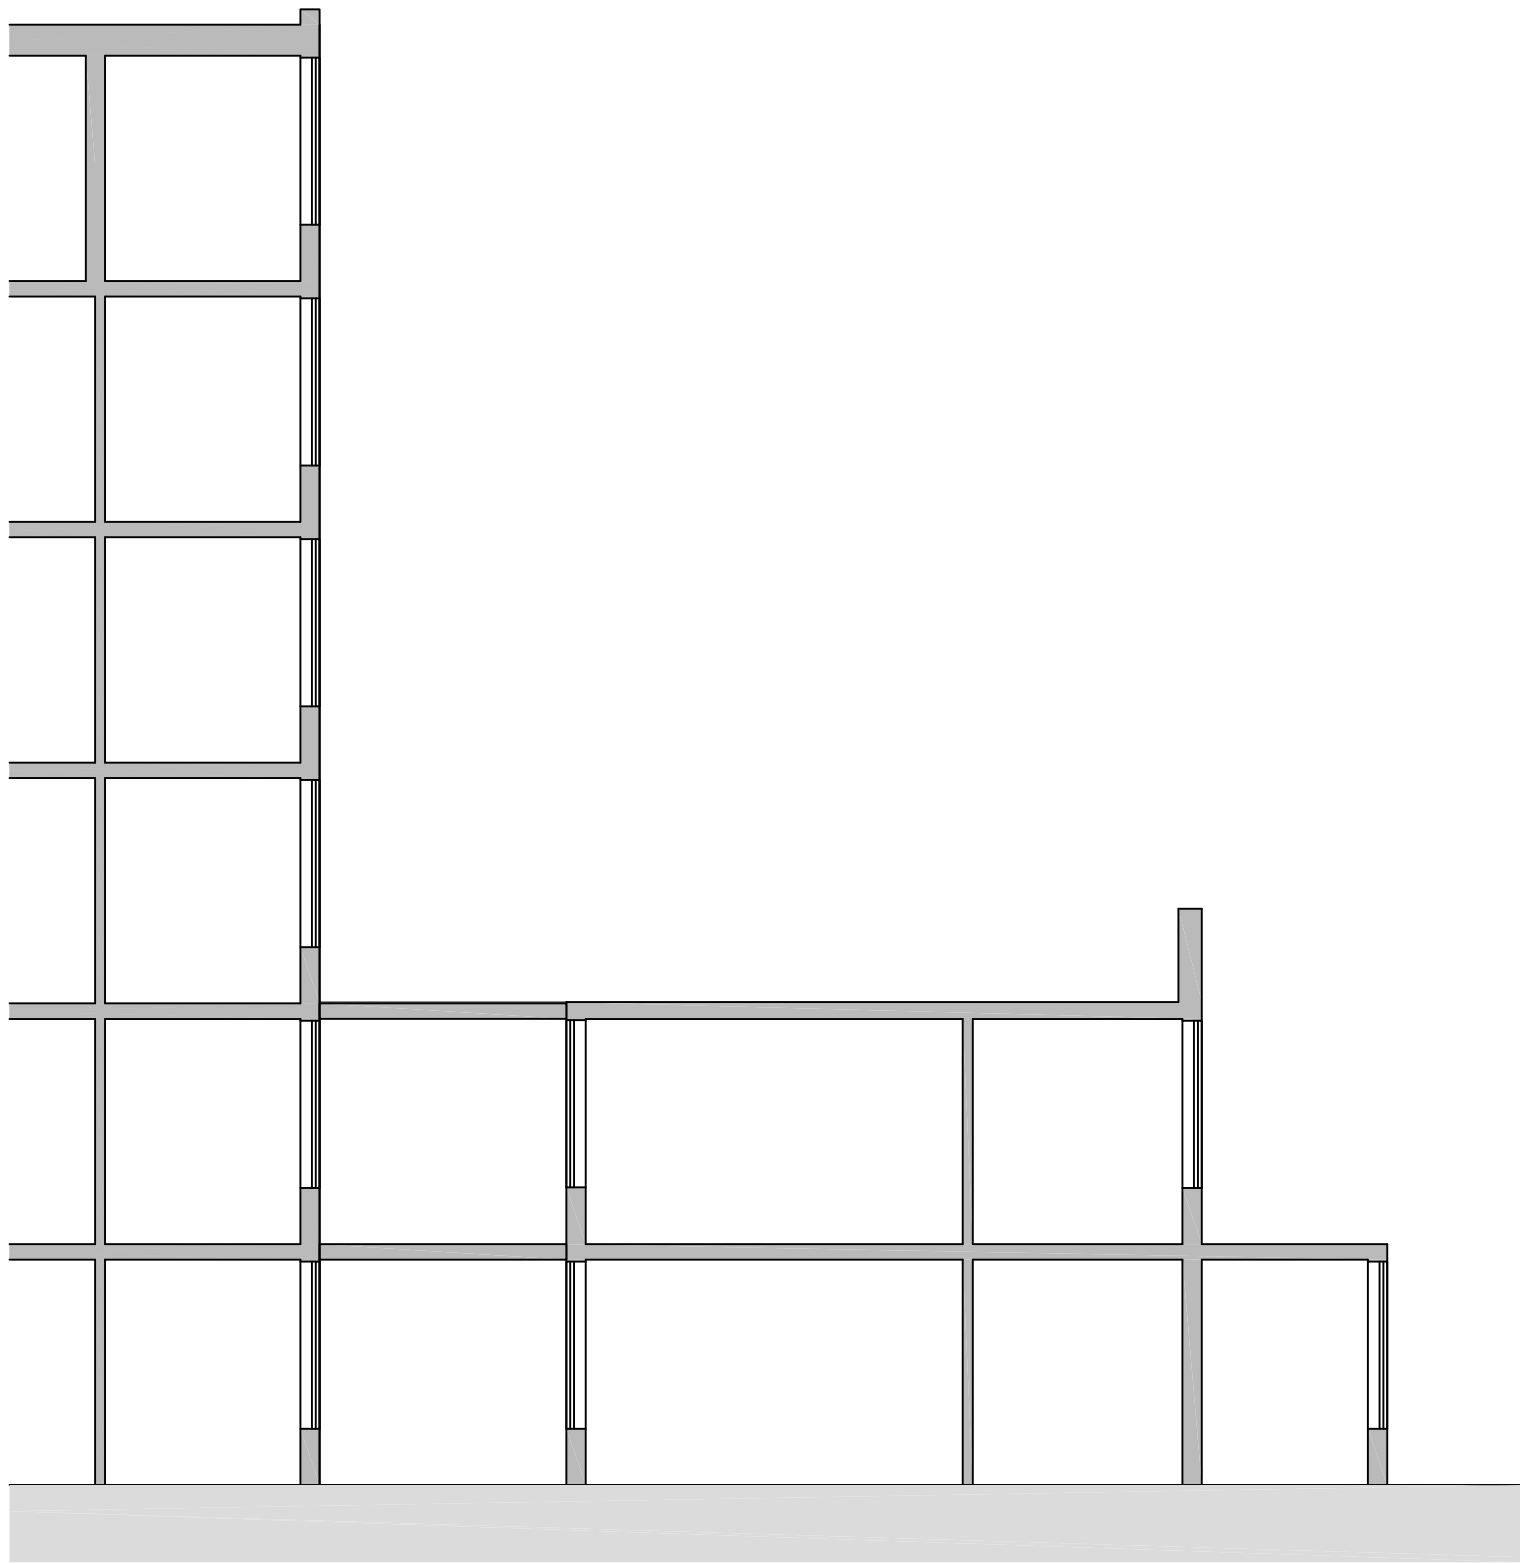


ELEVATION 1 - SOUTH


KEY PLAN

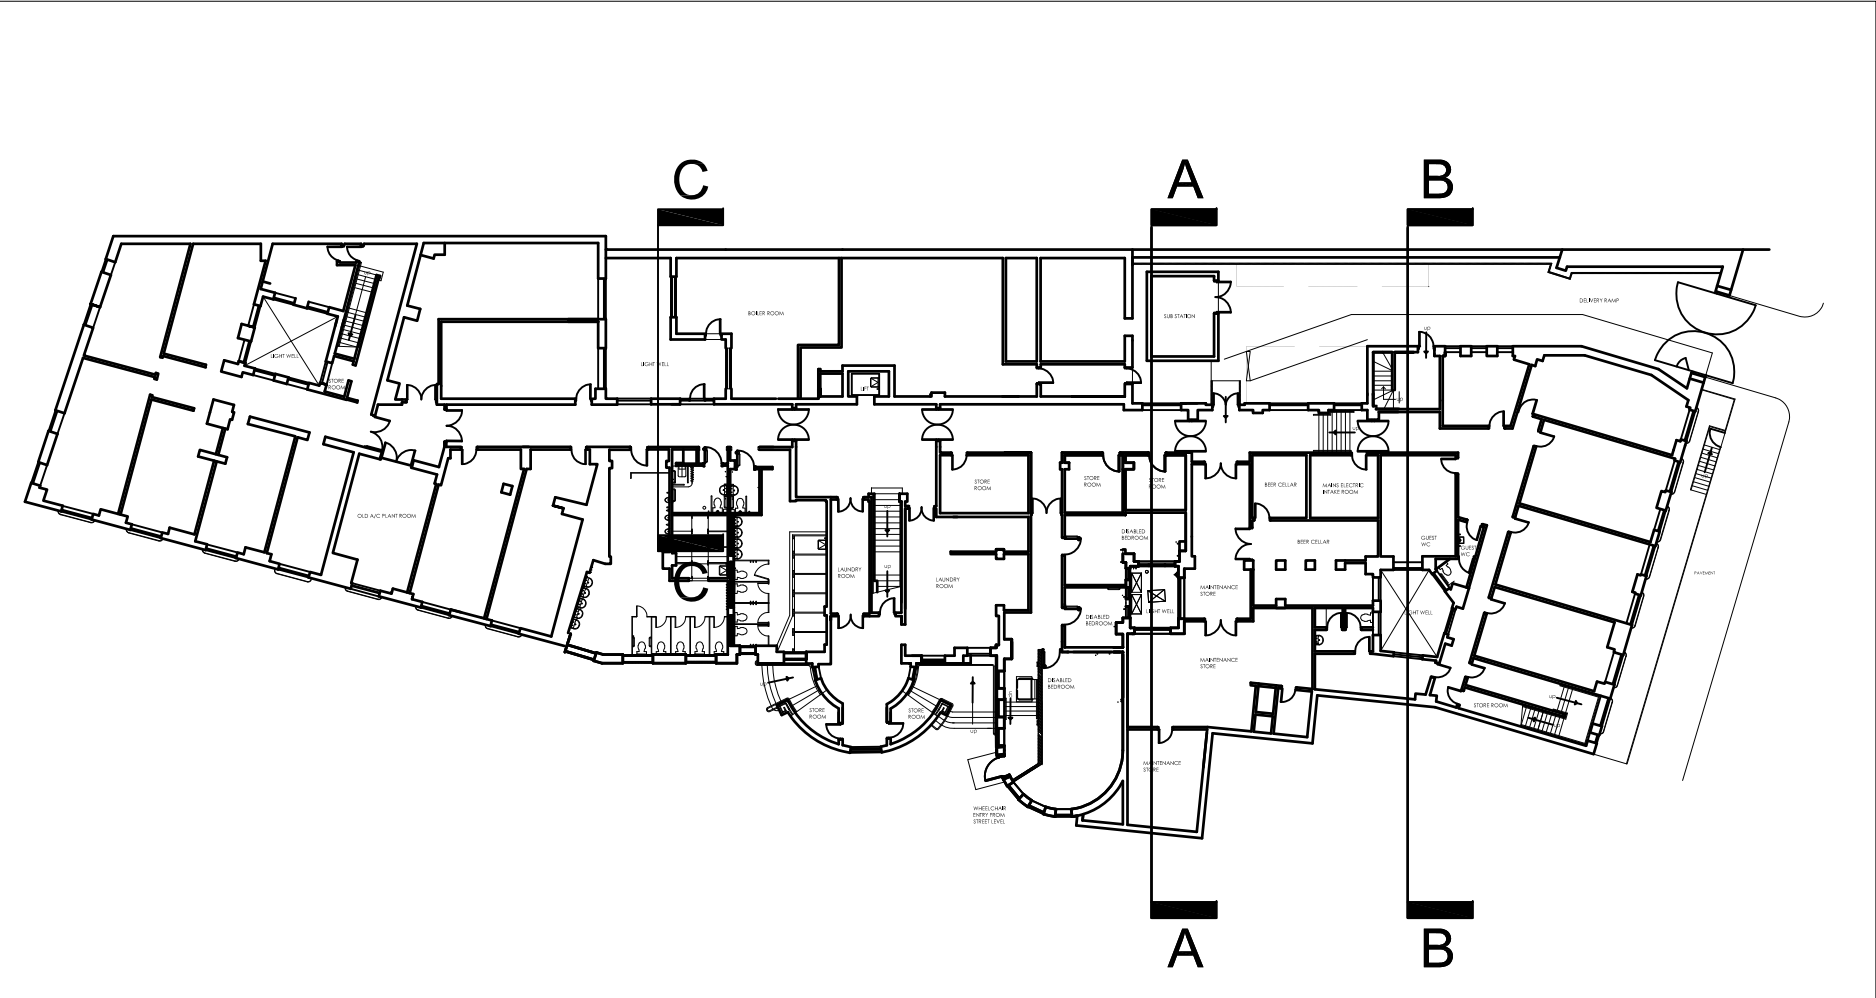

PROPOSED SECTION AA

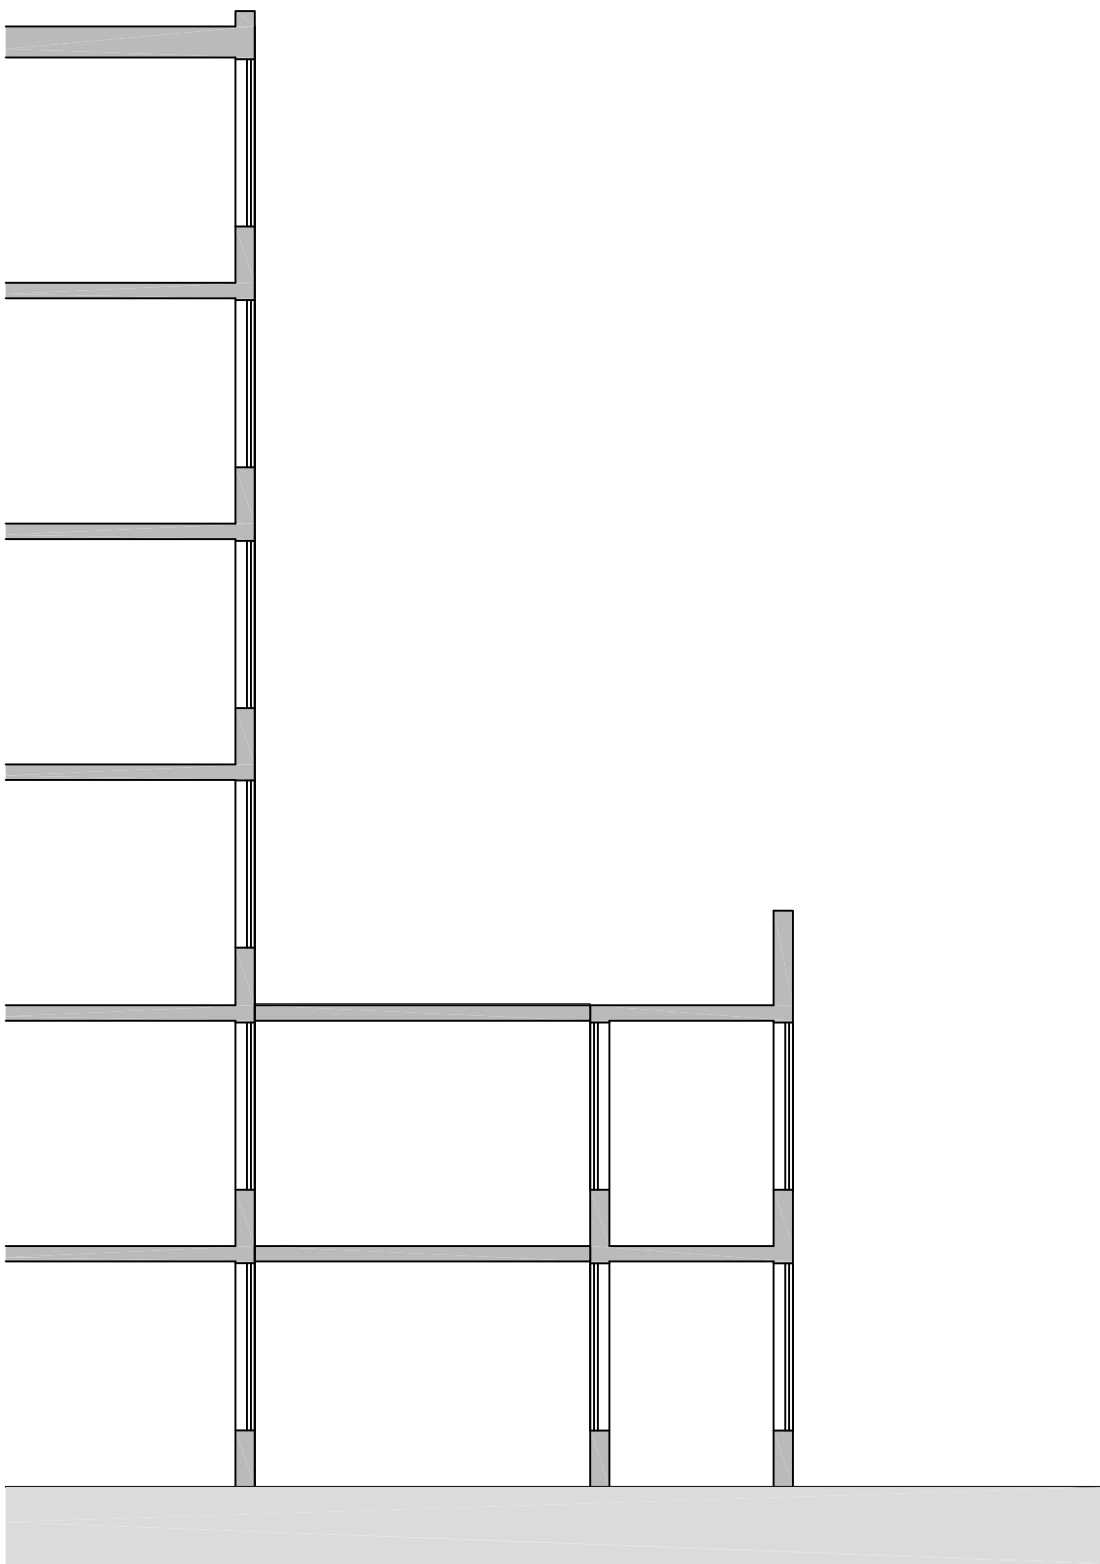

PROPOSED SECTION BB

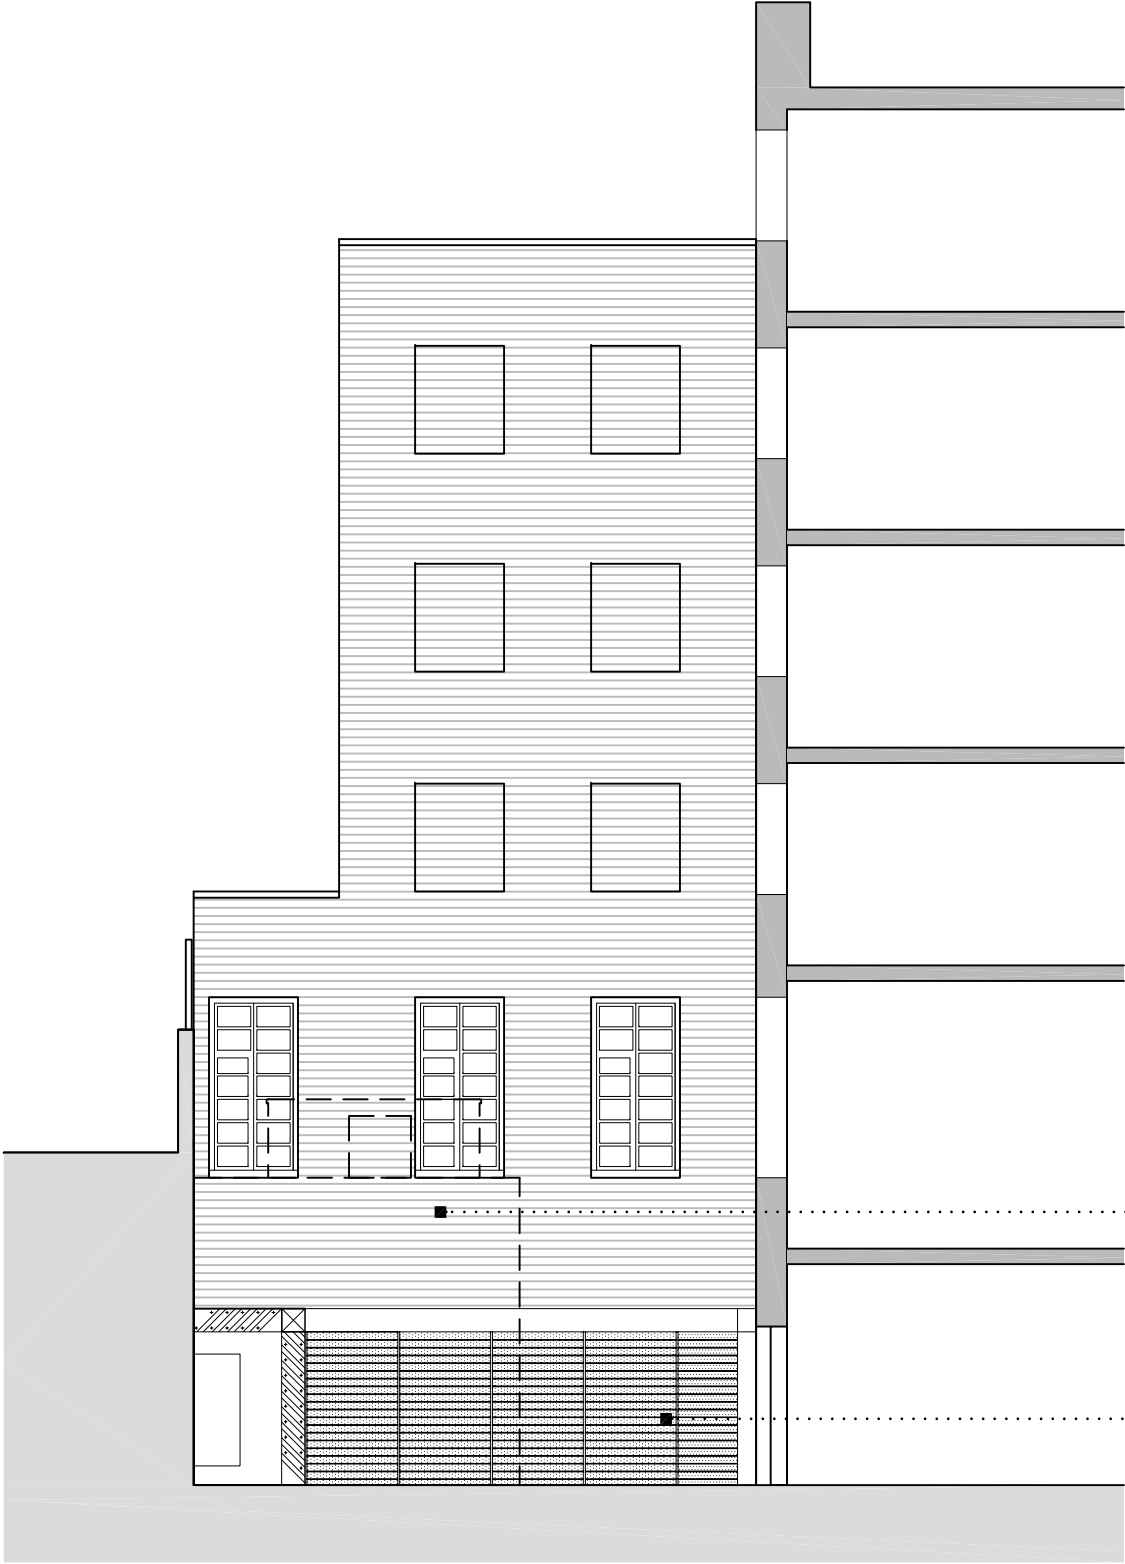

PROPOSED SECTION CC - LIGHTWELL A

NEW FACADE CREATED
USING THE BRICKS
FROM THE DEMOLITION

ACOUSTIC LOUVRES

0 2m 10m

FOR PLANNING APPLICATION PURPOSES ONLY

This drawing has been produced for Generator Hostel London, for the project/site named as Generator London, and is submitted as part of a planning application relating to this site name only and is not intended for use by any other person or organisation or for any other purpose.

© Orbit Architects

AUGUST 2012

status

PLANNING

Orbit Architects

project

Generator London

title

Proposed Elevation & Section

scale

1:100 @ A1

date

May 2012

author

SC

job no.

0766-D1-200

dwg no.

P5

ver.

DO NOT SCALE FROM THIS DRAWING: Verify all dimensions on site

© Orbit Architects 83 Blackfriars Road, London SE1 8HA t. 020 7593 3380 w. www.orbitarchitects.com e. info@orbitarchitects.com