


DEMOLITIONS KEY:

Demolish areas of wall, roof, doors, windows, joinery, fittings, etc.

Remove floor/wall finishes, planting.

Areas to be excavated.

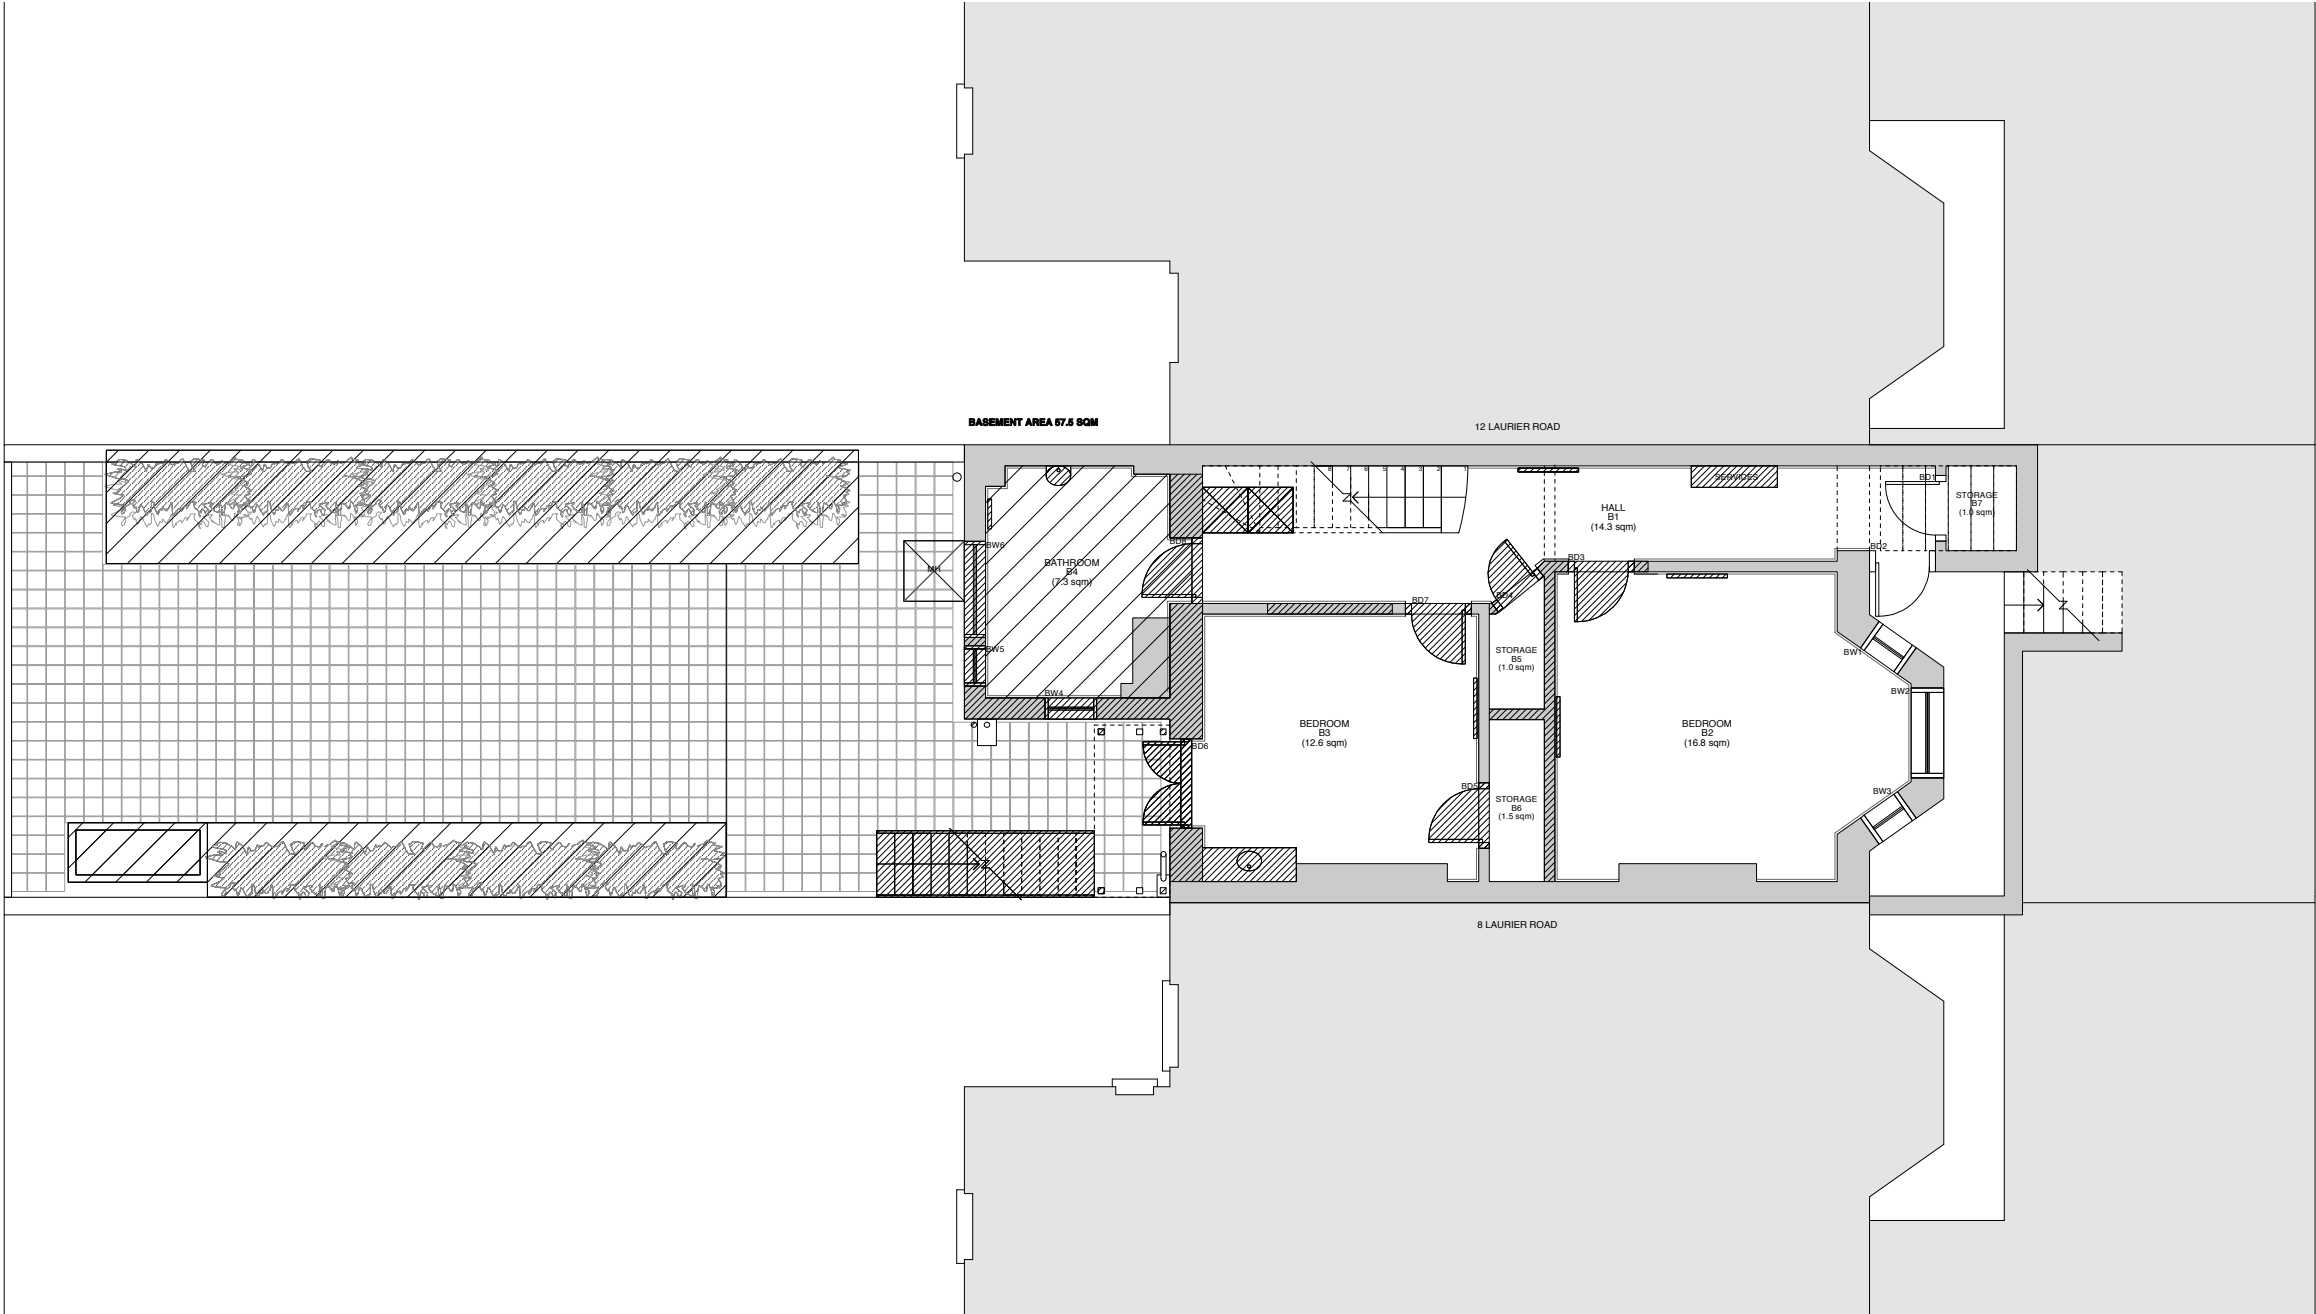

Notes:	REV			DATE			STATUS			W I L K I N S O N K I N G ARCHITECTS + DESIGNERS			Orchard Farm, Gay Street, Pulborough RH20 2HH		
	A			26/09/12			Planning			UNIT 6, 106 BURGHLEY ROAD NW5 1AL Tel 0207 284 1975 Fax 0207 284 1984			DRWG NO WK-2130-040		
										SCALE 1:50 at A3 size			DATE June 2012		
										TITLE Demolitions - Existing Basement Plan			ALL DIMENSIONS TO BE CHECKED ON SITE. DO NOT SCALE THIS DRAWING IS COPY RIGHT		