


DEMOLITIONS KEY:

Demolish areas of wall, roof, doors, windows, joinery, fittings, etc.

Remove floor/wall finishes, planting.

Areas to be excavated.

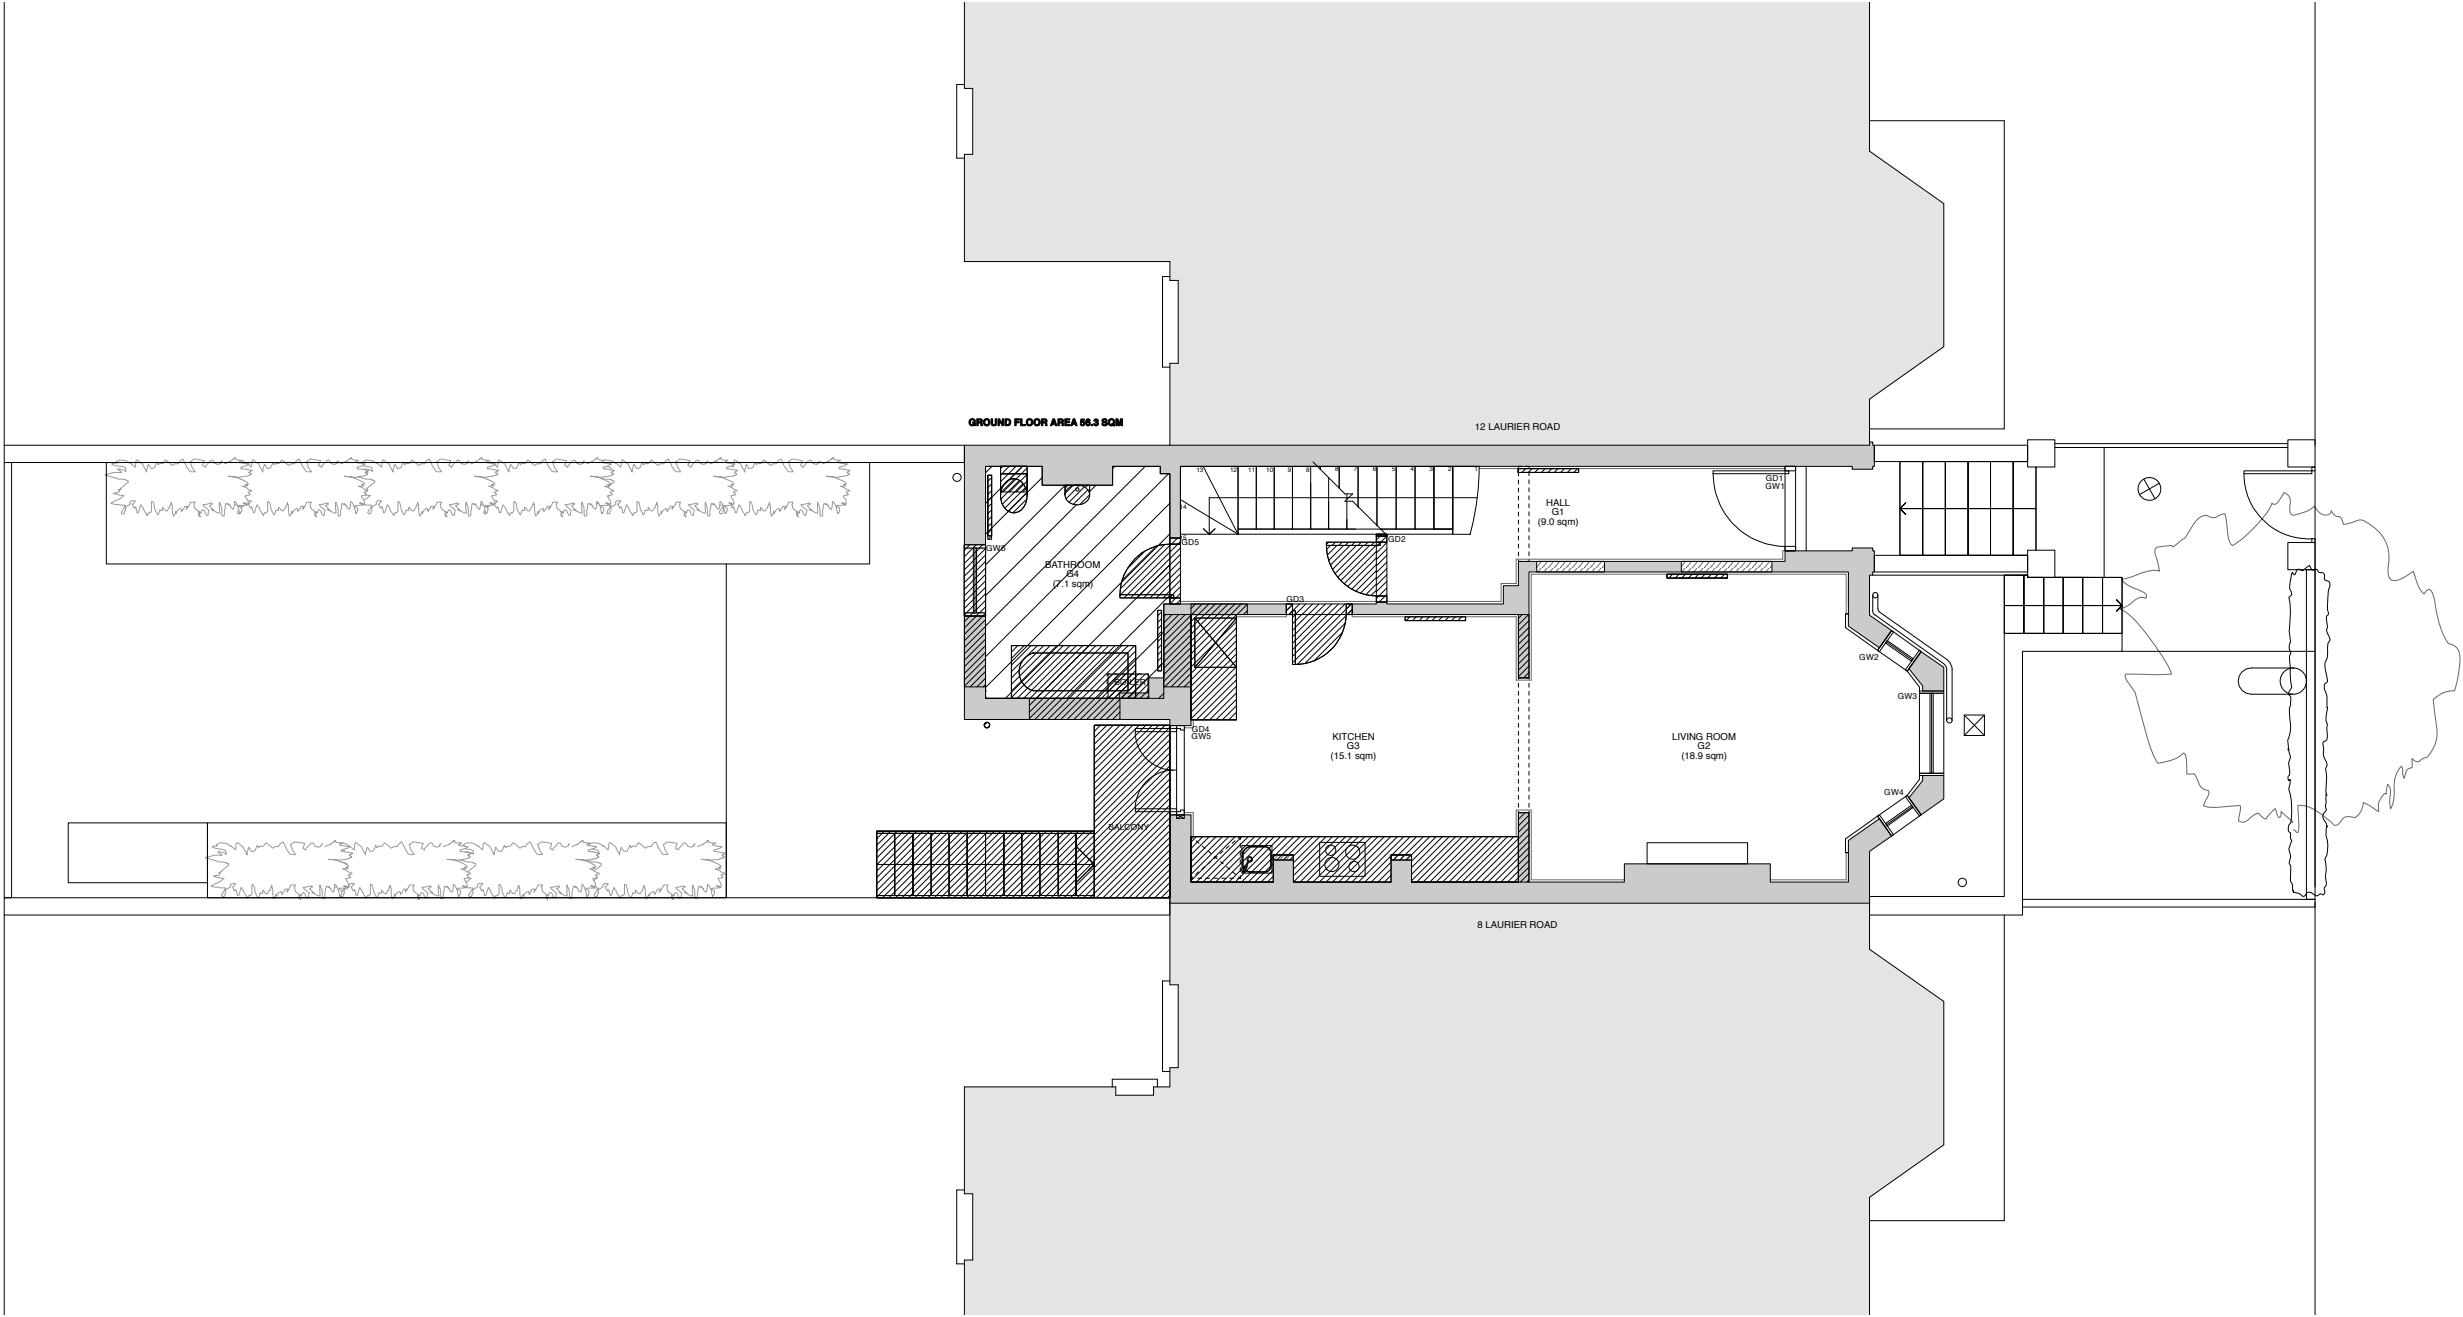

Notes:	REV			DATE	STATUS	WILKINSON KING ARCHITECTS + DESIGNERS  UNIT 6, 106 BURGHLEY ROAD NWS 1AL Tel 0207 284 1975 Fax 0207 284 1984	Orchard Farm, Gay Street, Pulborough RH20 2HH		
	A			26/09/12	Planning		DRWG NO	SCALE	DATE
							WK-2130-041	1:50 at A3 size	June 2012
							TITLE		
							Demolitions - Existing Ground Floor Plan		
						ALL DIMENSIONS TO BE CHECKED ON SITE. DO NOT SCALE THIS DRAWING IS COPY RIGHT			