


DEMOLITIONS KEY:

Demolish areas of wall, roof, doors, windows, joinery, fittings, etc.

Remove floor/wall finishes, planting.

Areas to be excavated.

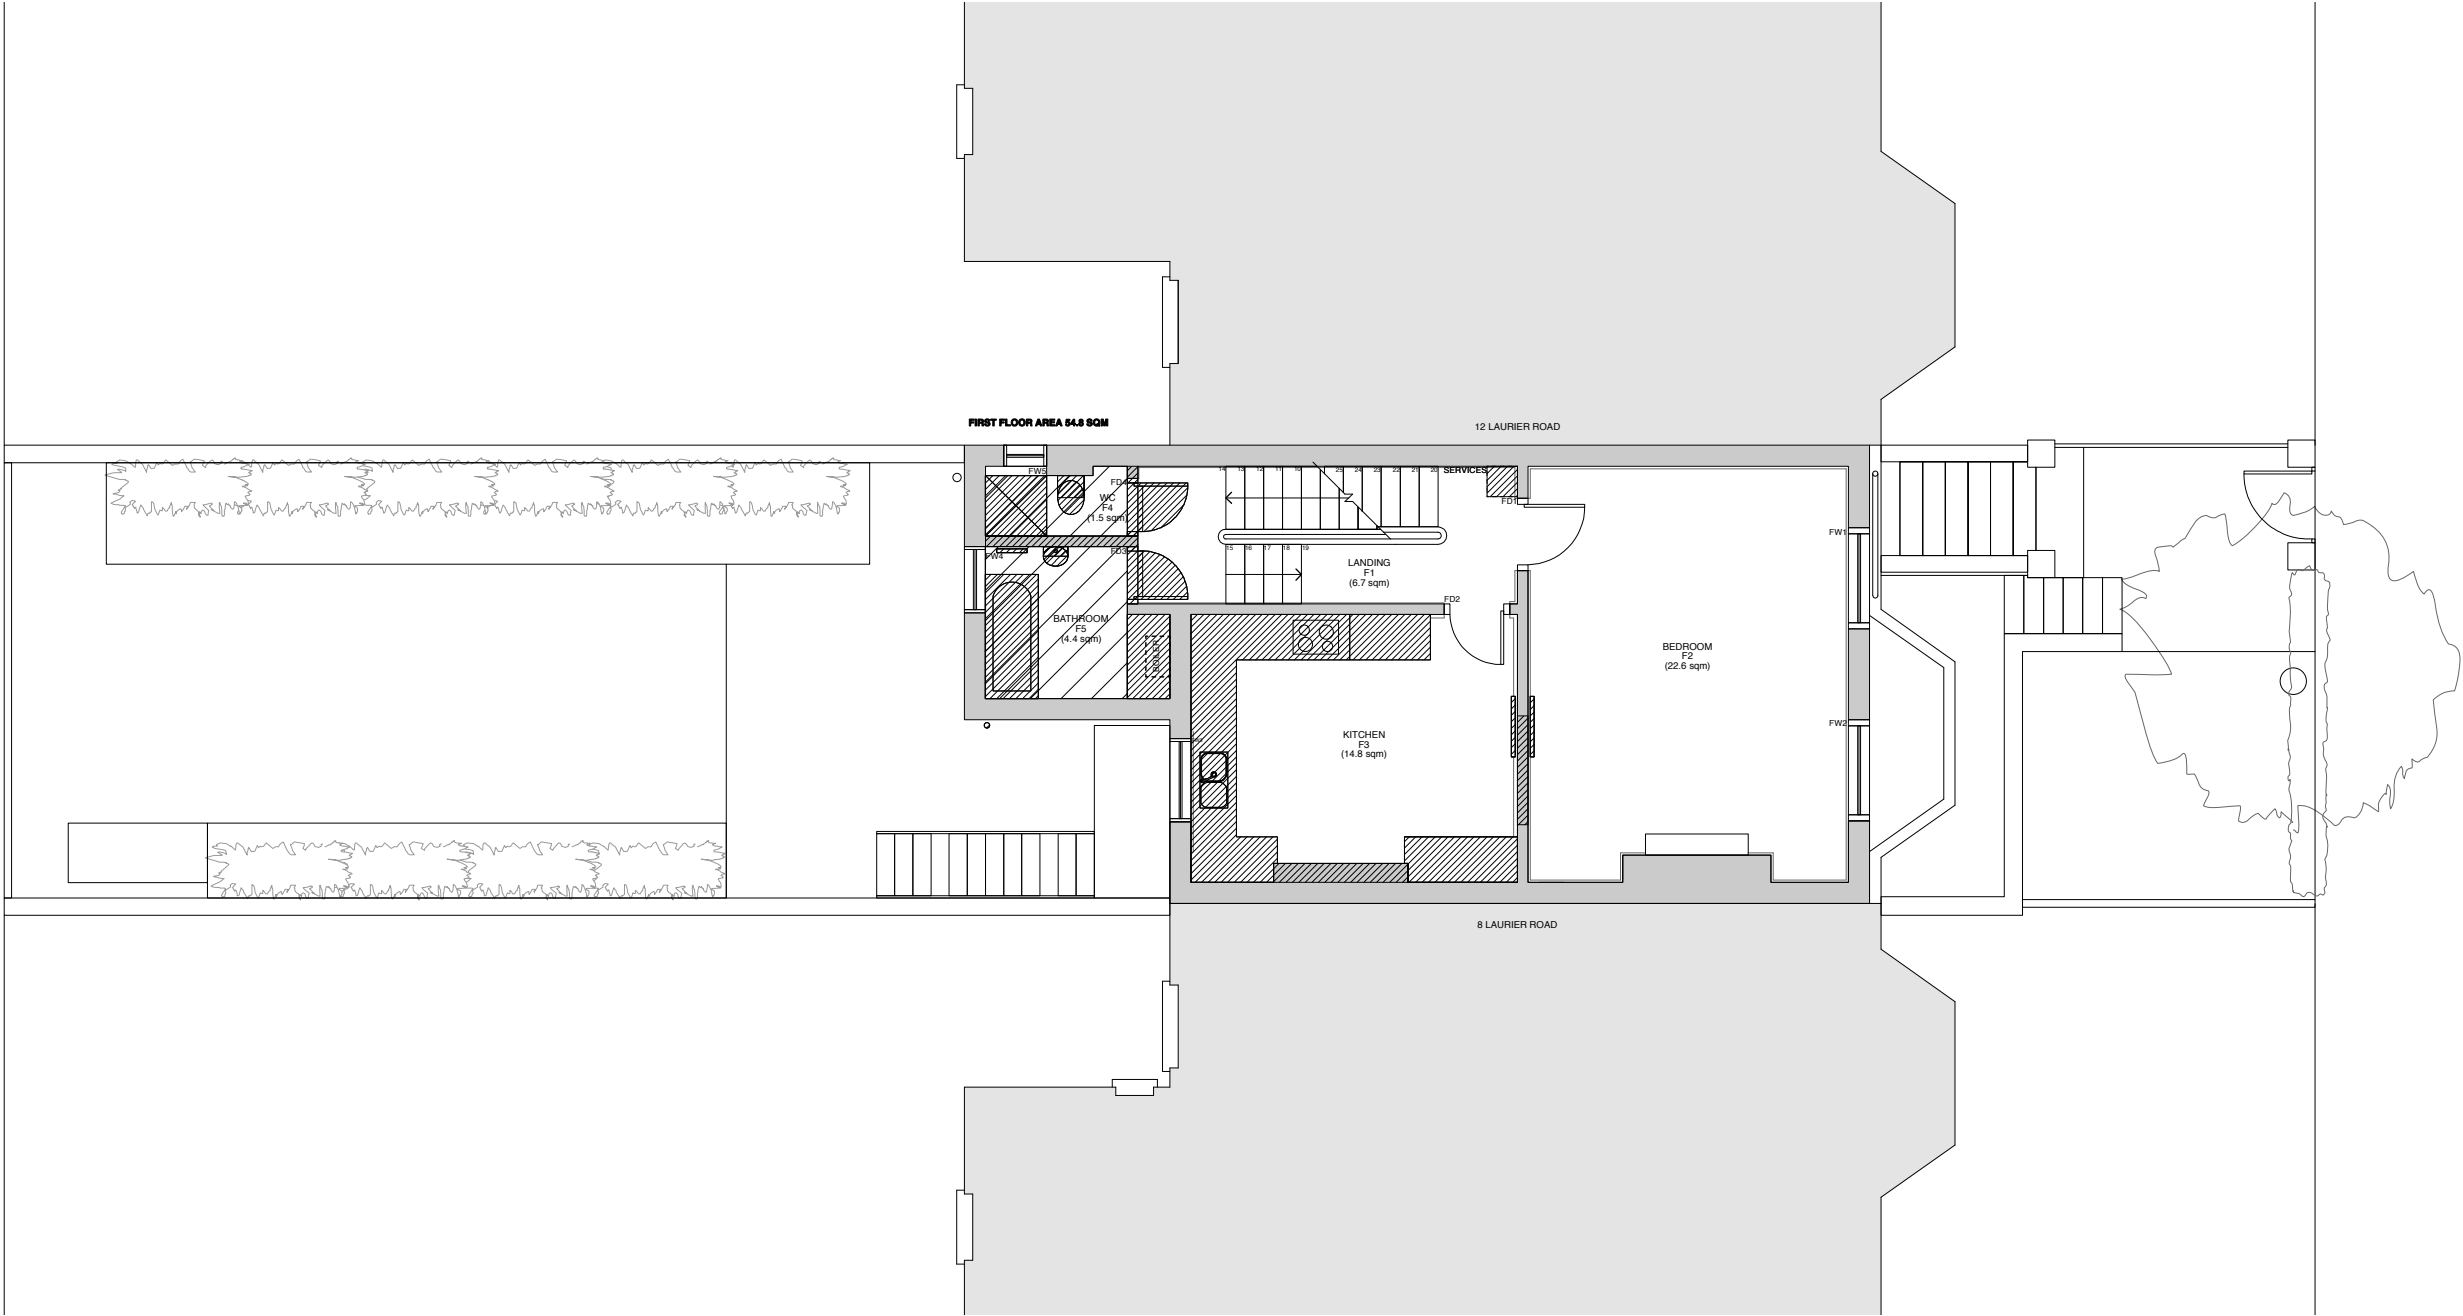

Notes:	REV	DATE	STATUS	Orchard Farm, Gay Street, Pulborough RH20 2HH		
	A	26/09/12	Planning	W I L K I N S O N K I N G A R C H I T E C T S + D E S I G N E R S		
				DRWG NO	SCALE	DATE
				WK-2130-042	1:50 at A3 size	June 2012
				TITLE		
			Demolitions - Existing First Floor Plan			
			ALL DIMENSIONS TO BE CHECKED ON SITE. DO NOT SCALE. THIS DRAWING IS COPY RIGHT			
			UNIT 6, 106 BURGHLEY ROAD NW5 1AL Tel 0207 284 1975 Fax 0207 284 1984			