


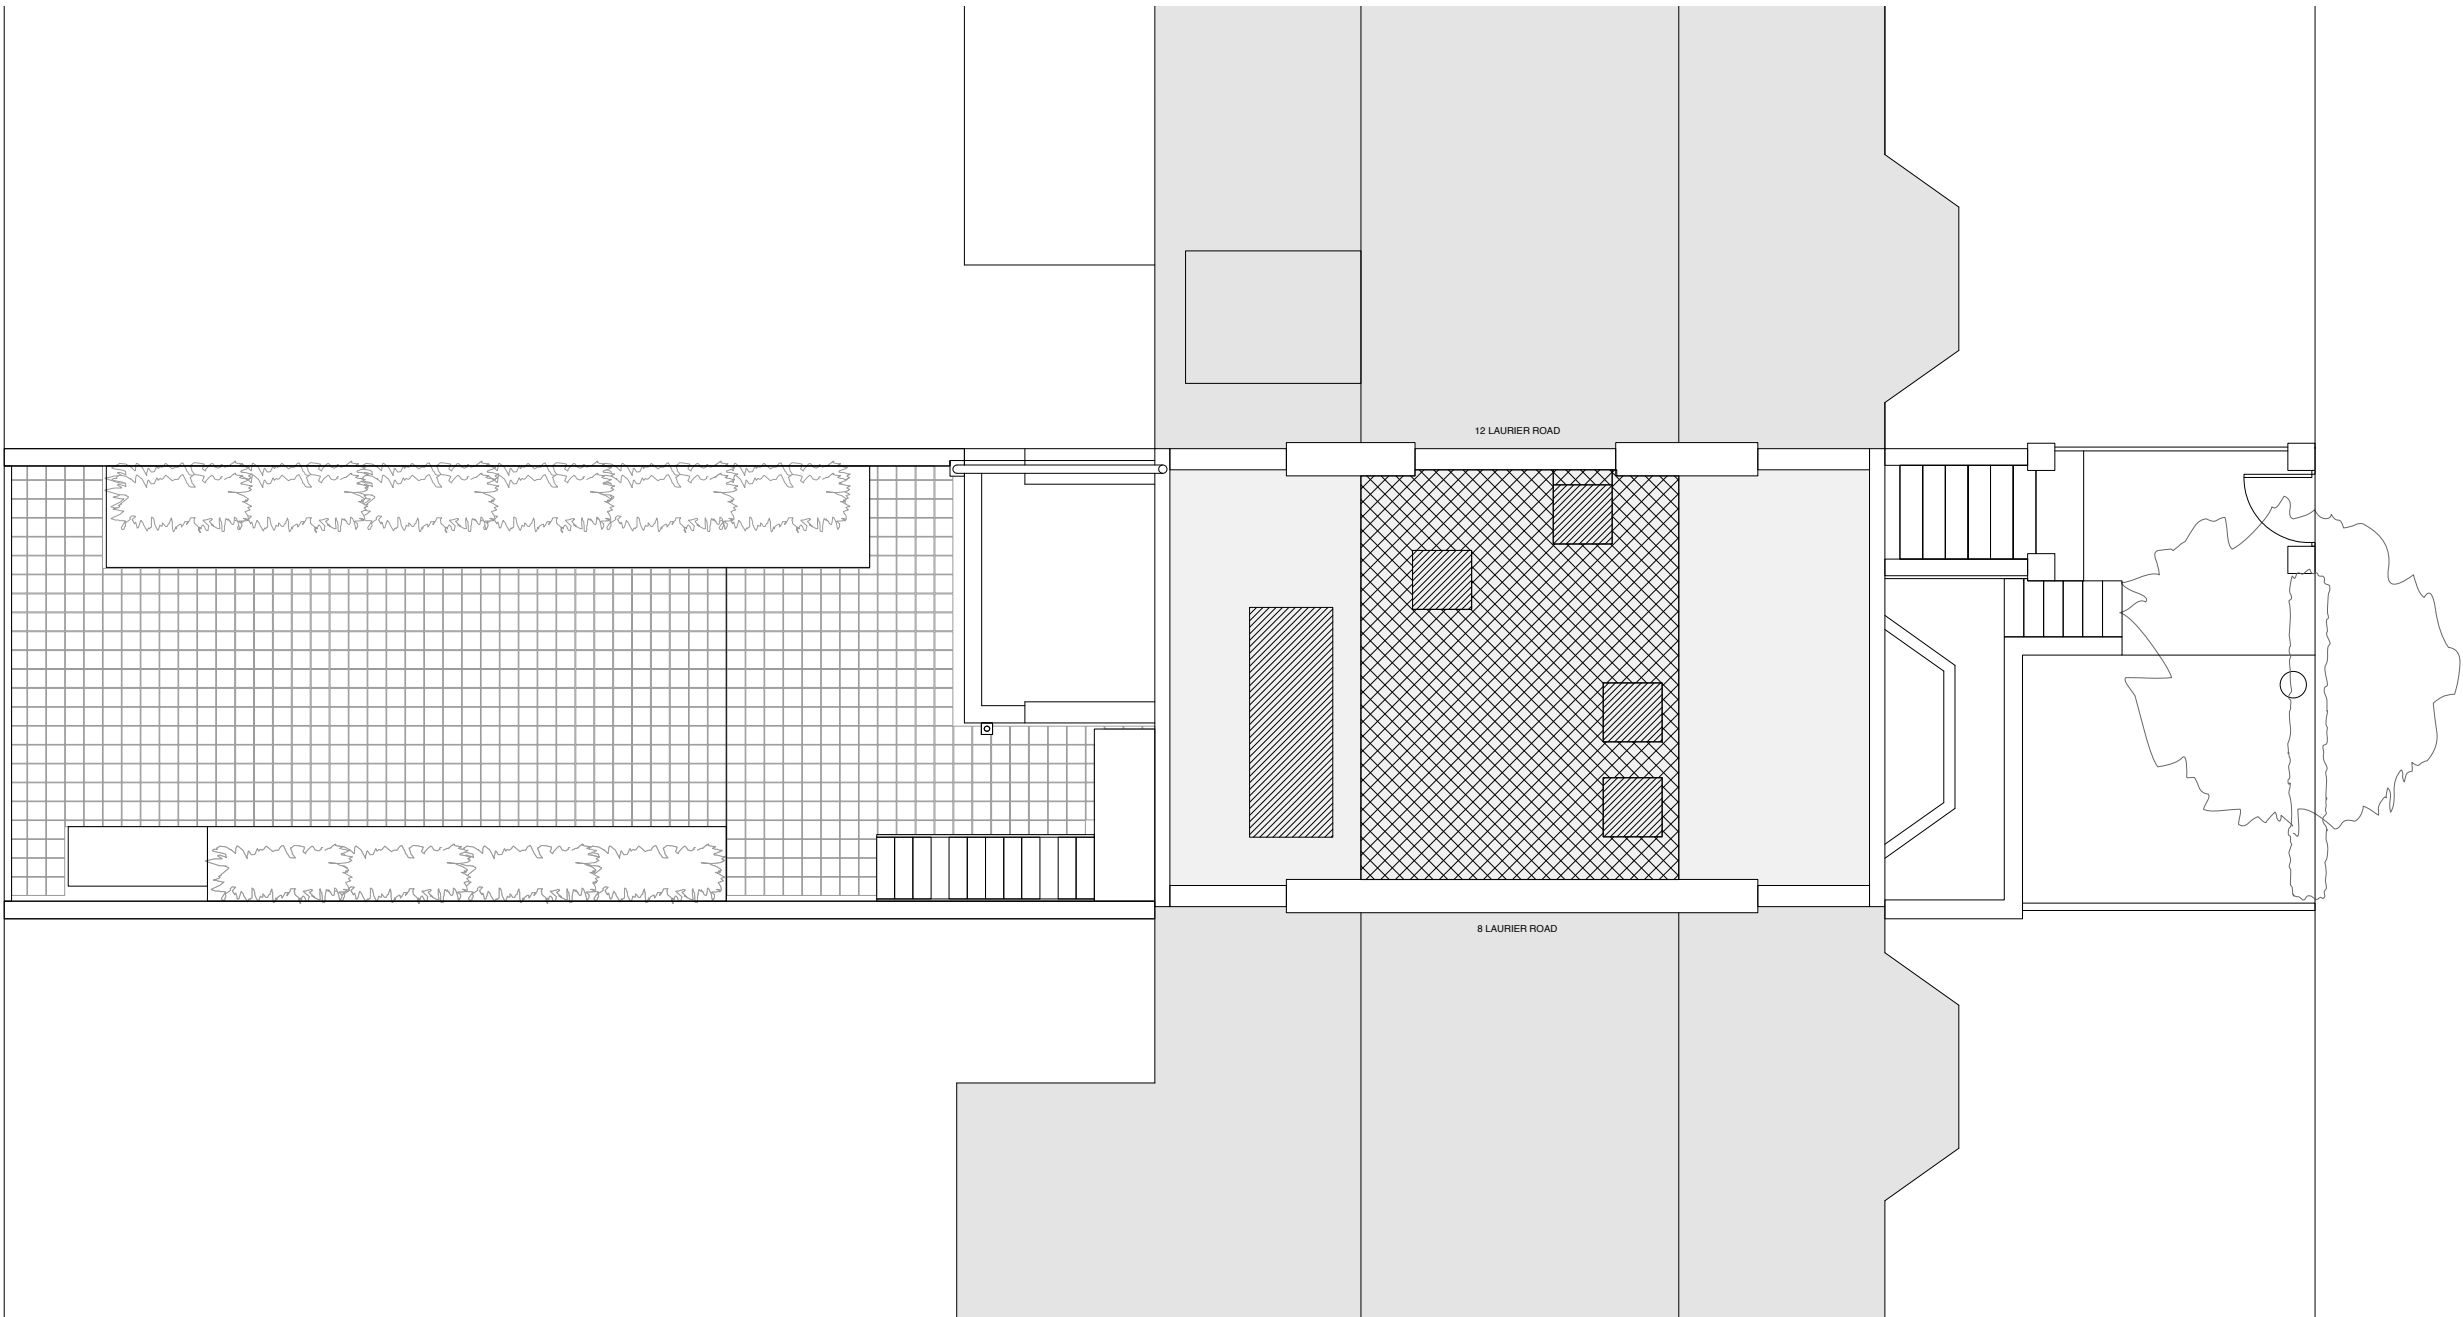


DEMOLITIONS KEY:

 Demolish areas of wall, roof, doors, windows, joinery, fittings, etc.

 Remove floor/wall finishes, planting.

 Areas to be excavated.



Notes:	REV			DATE	STATUS	W I L K I N S O N K I N G ARCHITECTS + DESIGNERS  UNIT 6, 106 BURGHEY ROAD NW5 1AL Tel 0207 284 1975 Fax 0207 284 1984	2130 - 10 Laurier Road, London, NW5 1SG		
	A			26/09/12	Planning		DRWG NO	SCALE	DATE
							WK-2130-044	1:50 at A3 size	June 2012
							TITLE		
				Demolitions - Existing Roof Plan					
				ALL DIMENSIONS TO BE CHECKED ON SITE. DO NOT SCALE. THIS DRAWING IS COPY RIGHT					