


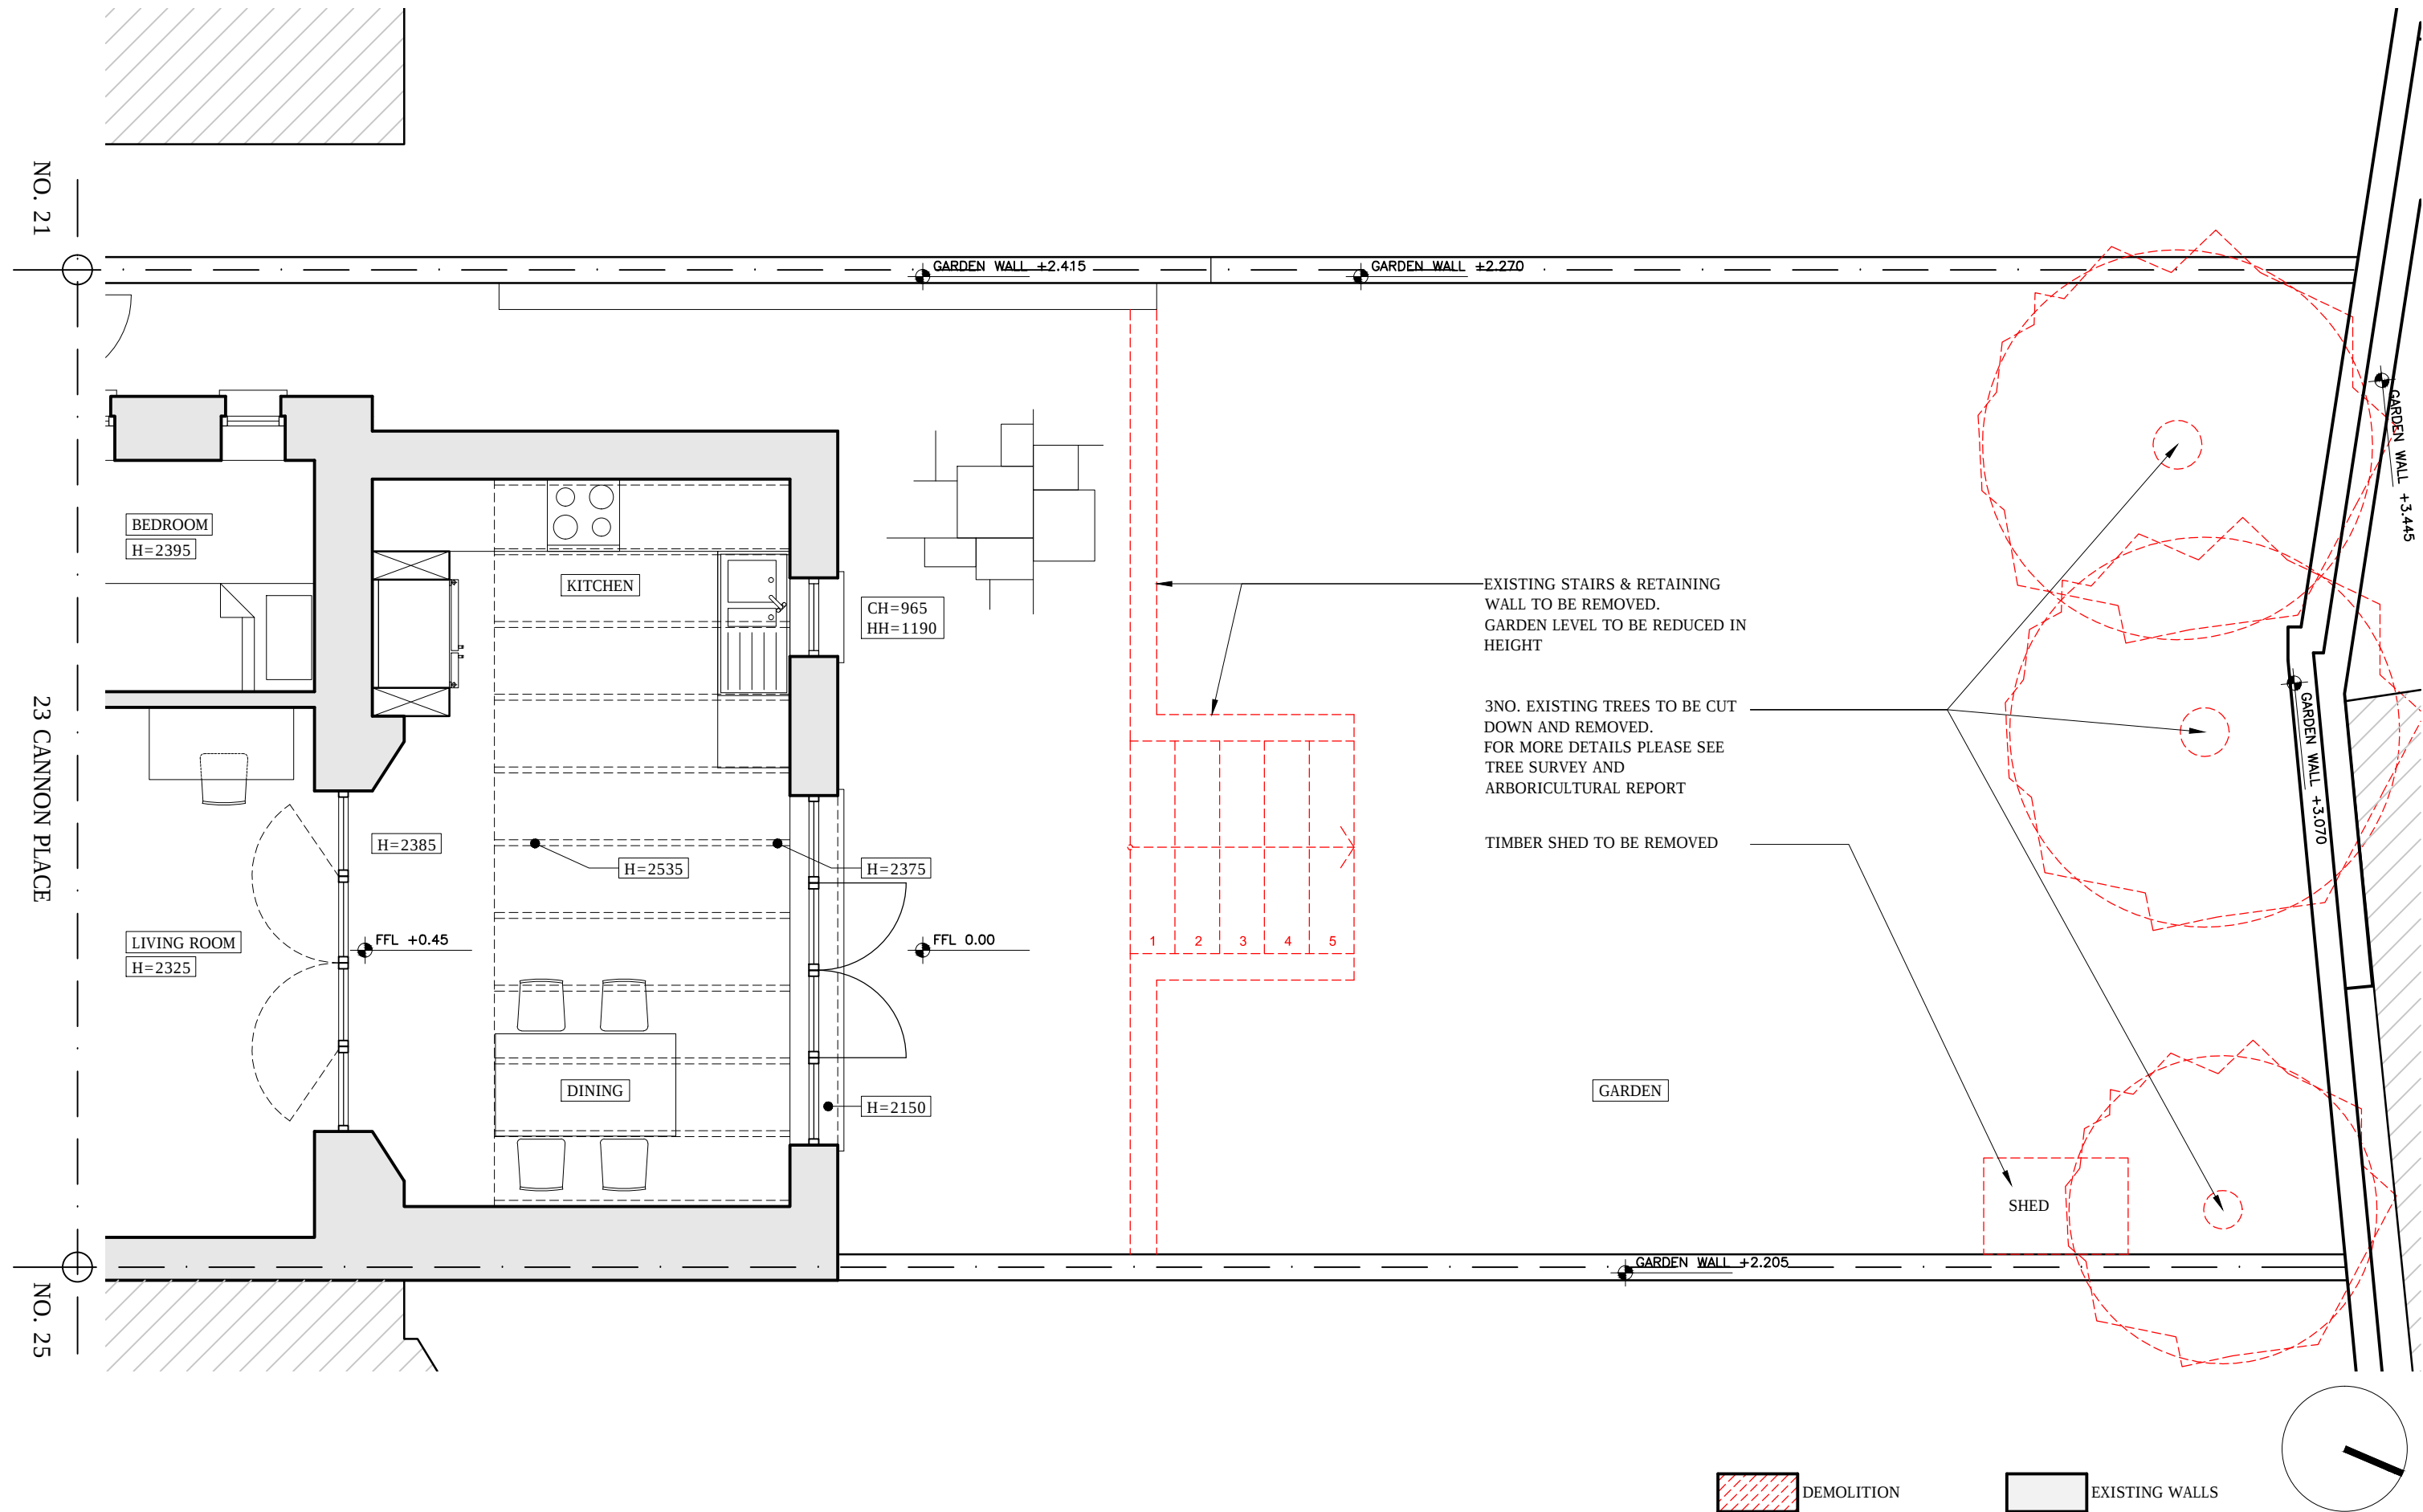

|                                                               |                                                                            |                                                     |          |                                                  |         |            |    |
|---------------------------------------------------------------|----------------------------------------------------------------------------|-----------------------------------------------------|----------|--------------------------------------------------|---------|------------|----|
| Brosh Architects<br>31 Burghley Ave<br>Borehamwood<br>WD6 2JL | T 0208 386 0555<br>E info@brosharchitects.com<br>W www.brosharchitects.com | PROJECT                                             |          | DRAWING                                          |         | DRAWING NO |    |
|                                                               |                                                                            | GARDEN FLAT<br>23 CANNON PLACE<br>LONDON<br>NW3 1EH |          | DEMOLITION LAYOUT - GARDEN FLAT - REAR<br>GARDEN |         | 23CAN-010  |    |
|                                                               |                                                                            | DATE                                                | 03/09/12 | SCALE                                            | 1:50@A3 | REVISION   | P1 |