


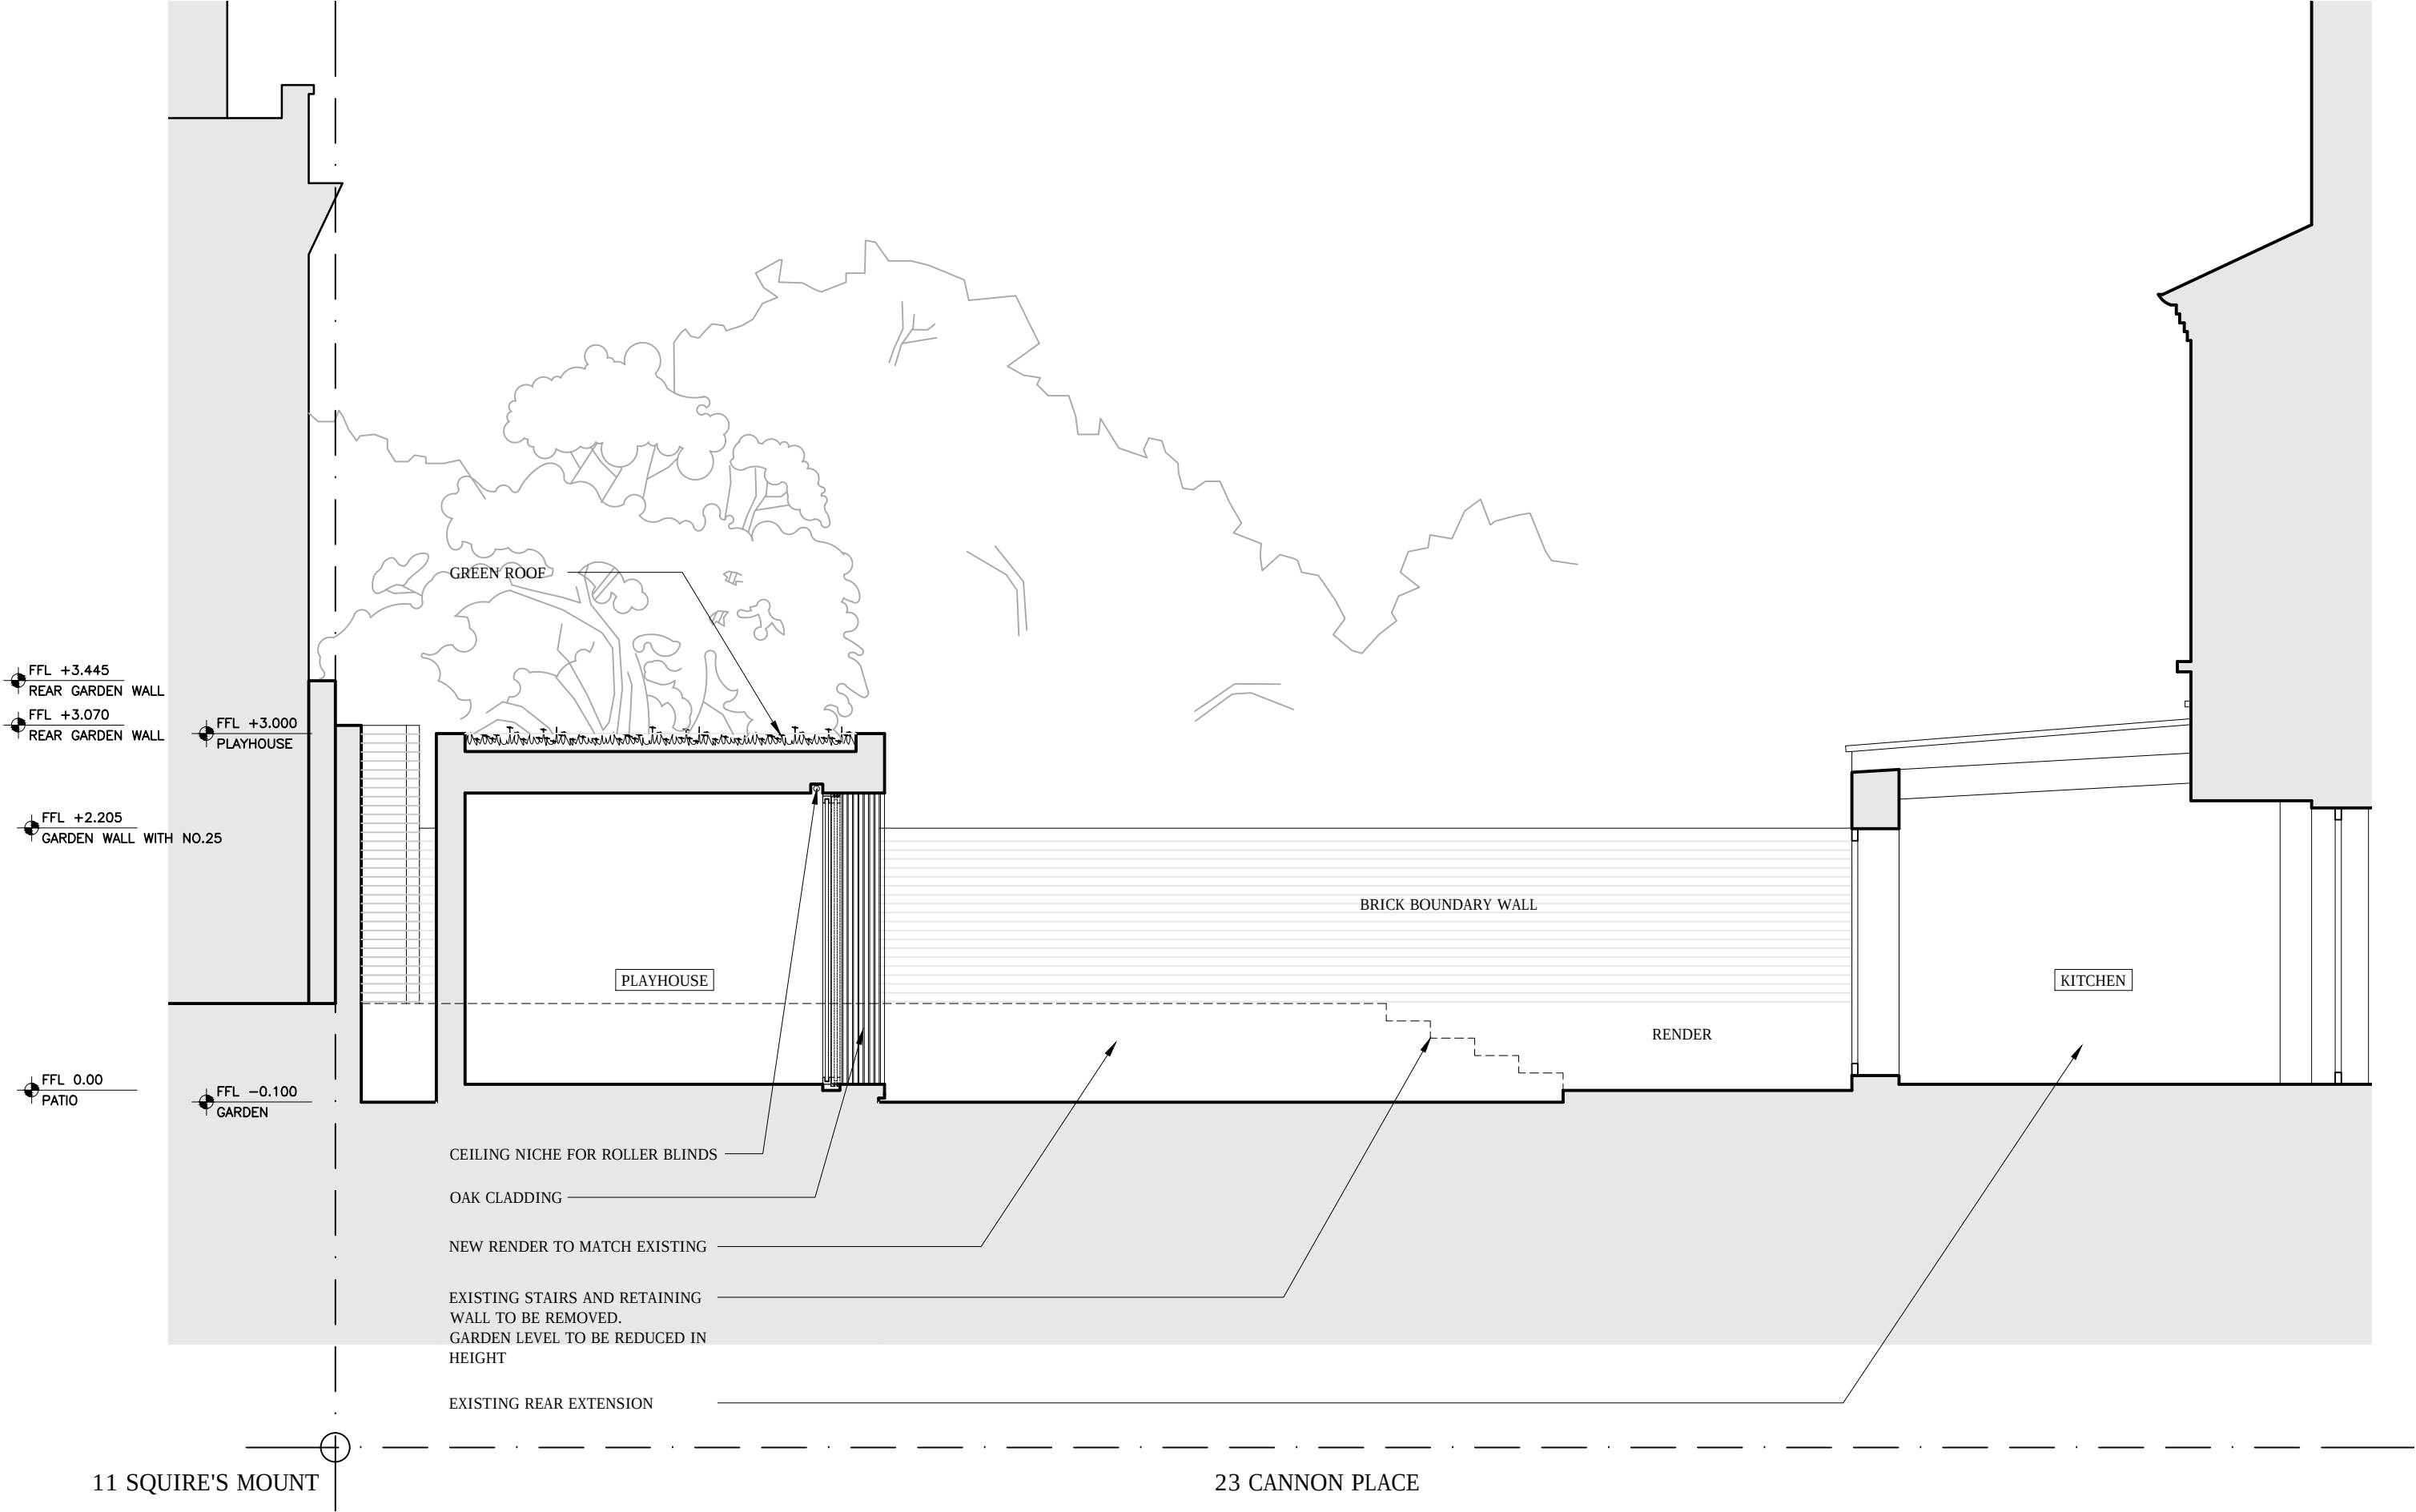

Brosh Architects		PROJECT	DRAWING		DRAWING NO	
			PROPOSED SECTION		23CAN-200	
31 Burghley Ave Borehamwood WD6 2JL		T 0208 386 0555 E info@brosharchitects.com W www.brosharchitects.com	GARDEN FLAT 23 CANNON PLACE LONDON NW3 1EH	DATE	SCALE	REVISION
				03/09/12	1:50@A3	P1