


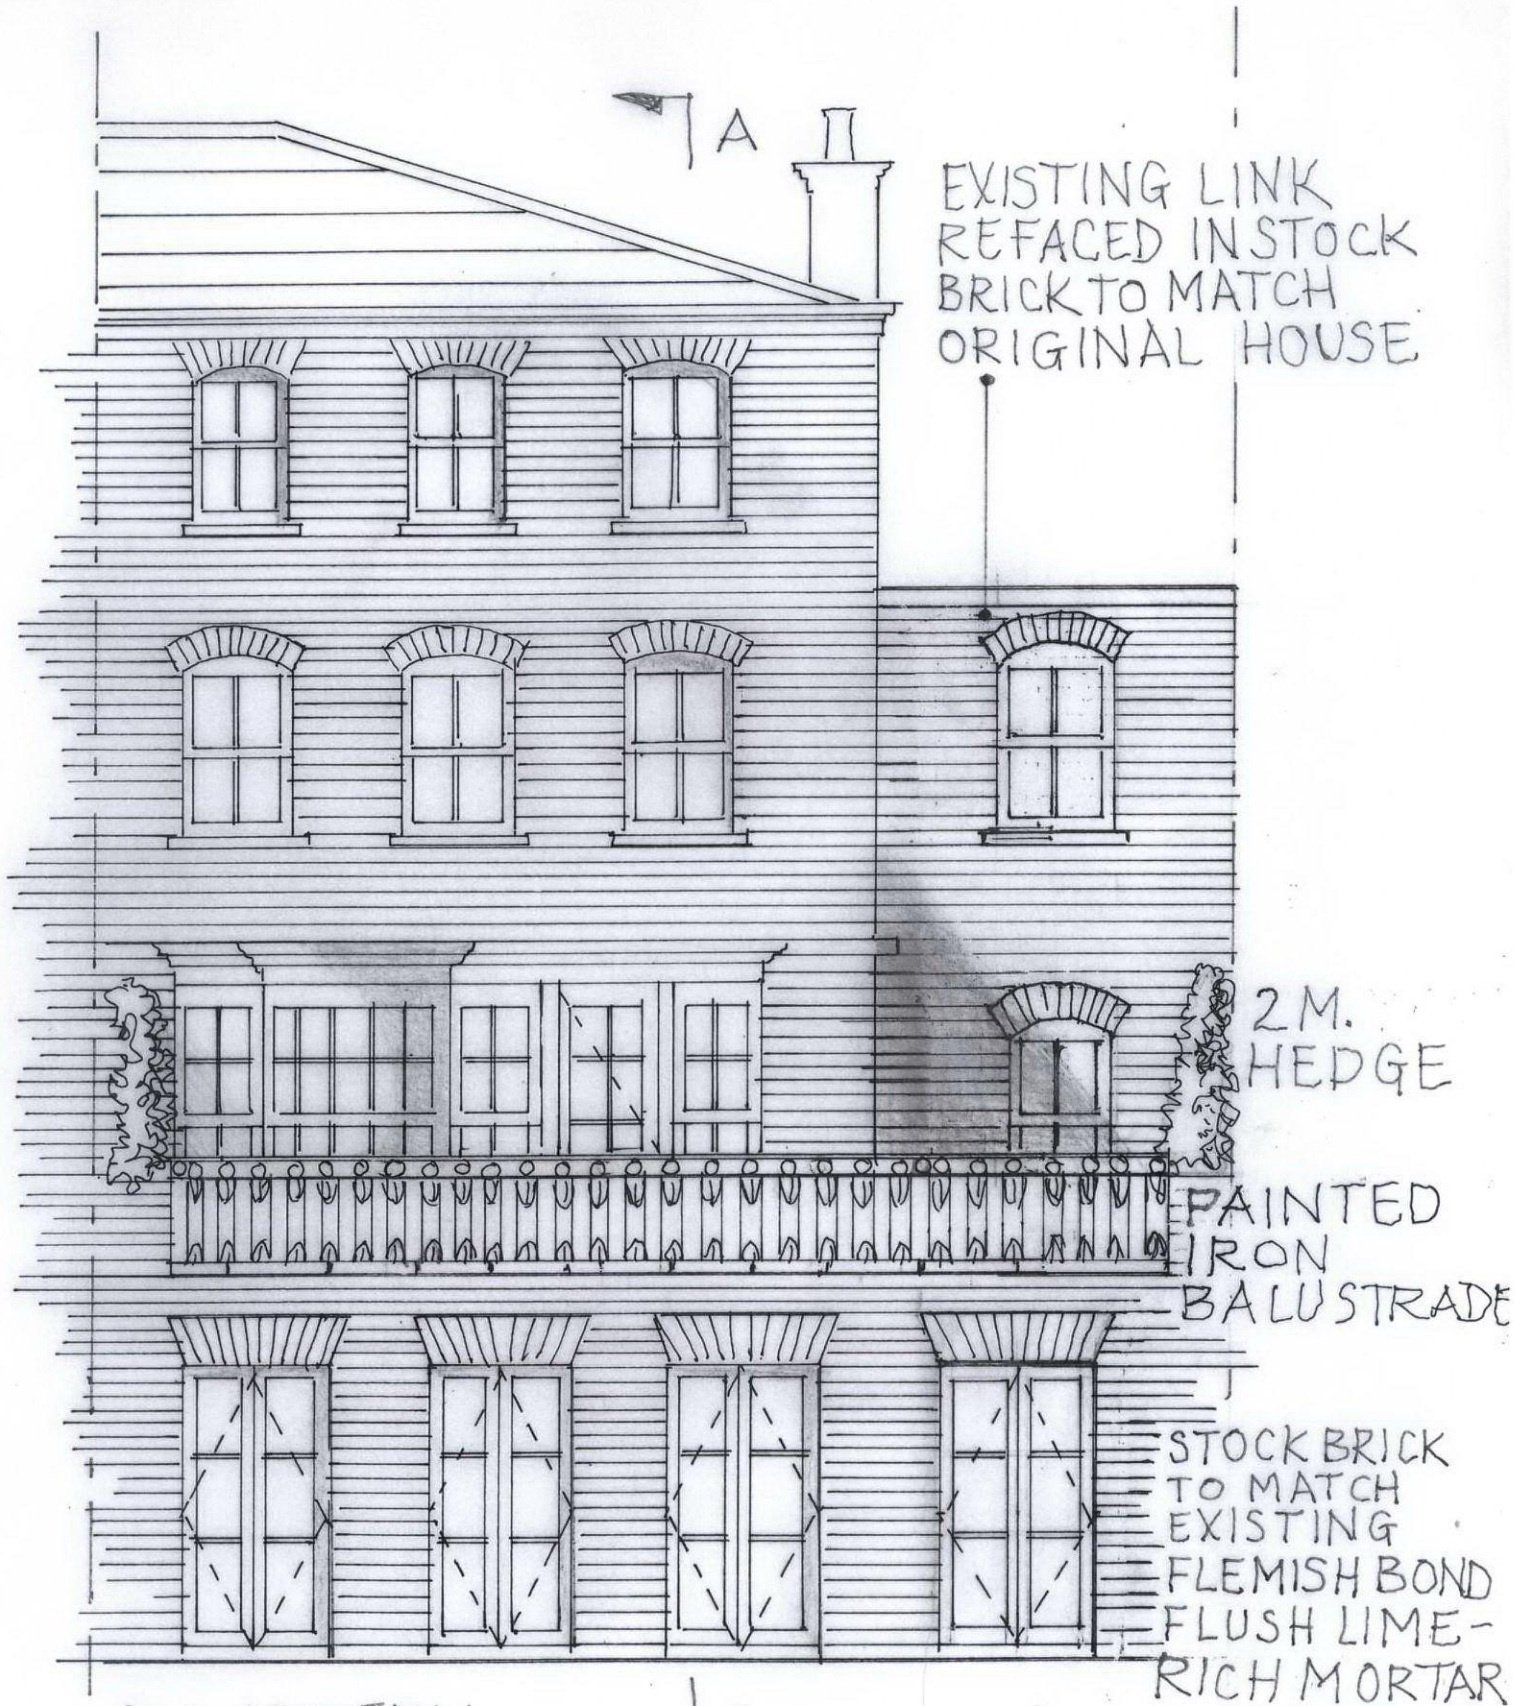

45 BUCKLAND CRESCENT
PROPOSALS ~ GARDEN
SCALE 1:50 ELEVATION
DRG HL/68