



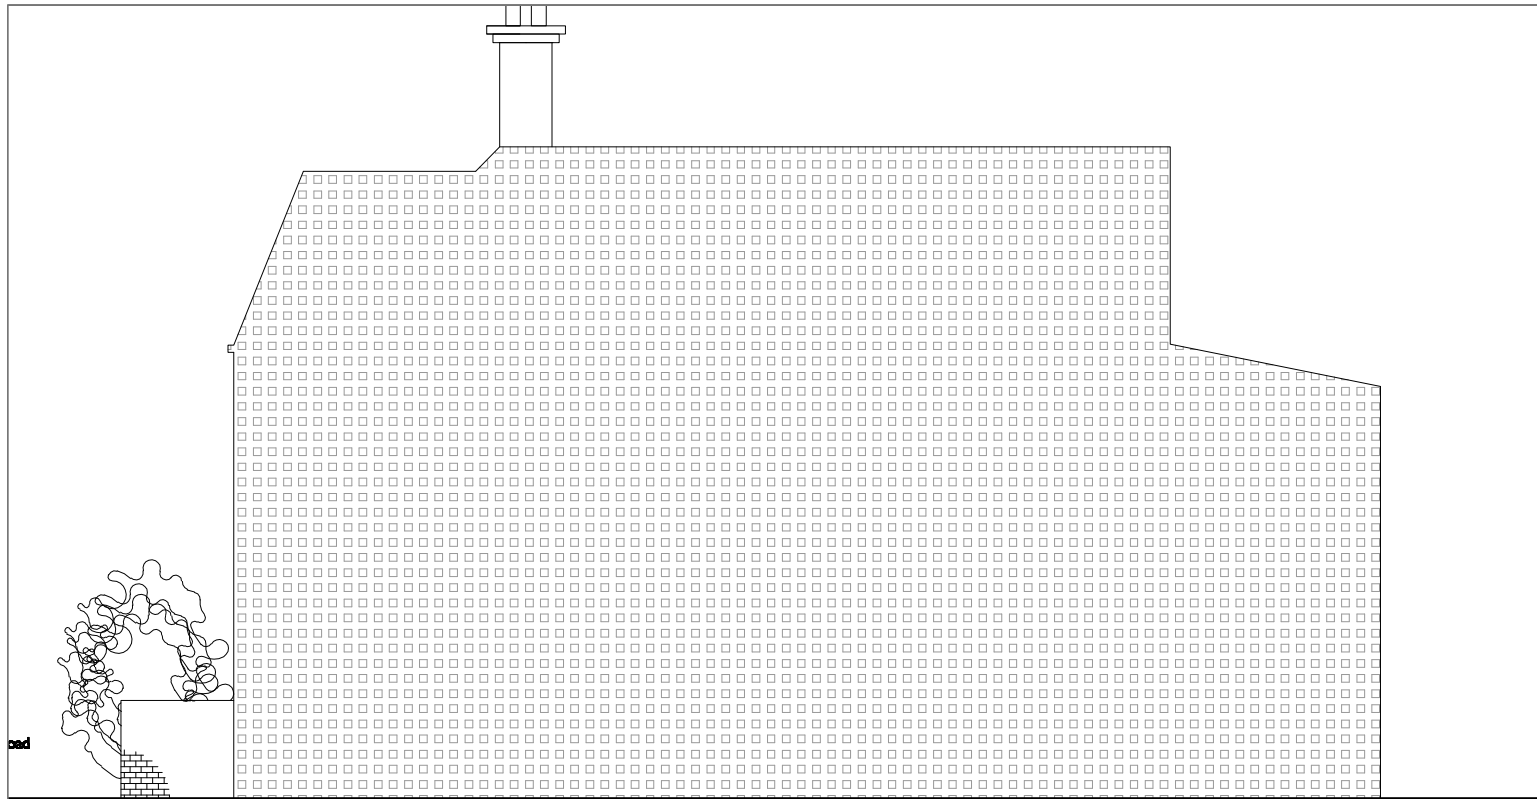


ELEVATION

38 Pandora Road, London, NW6 1TR
Scale 1:100

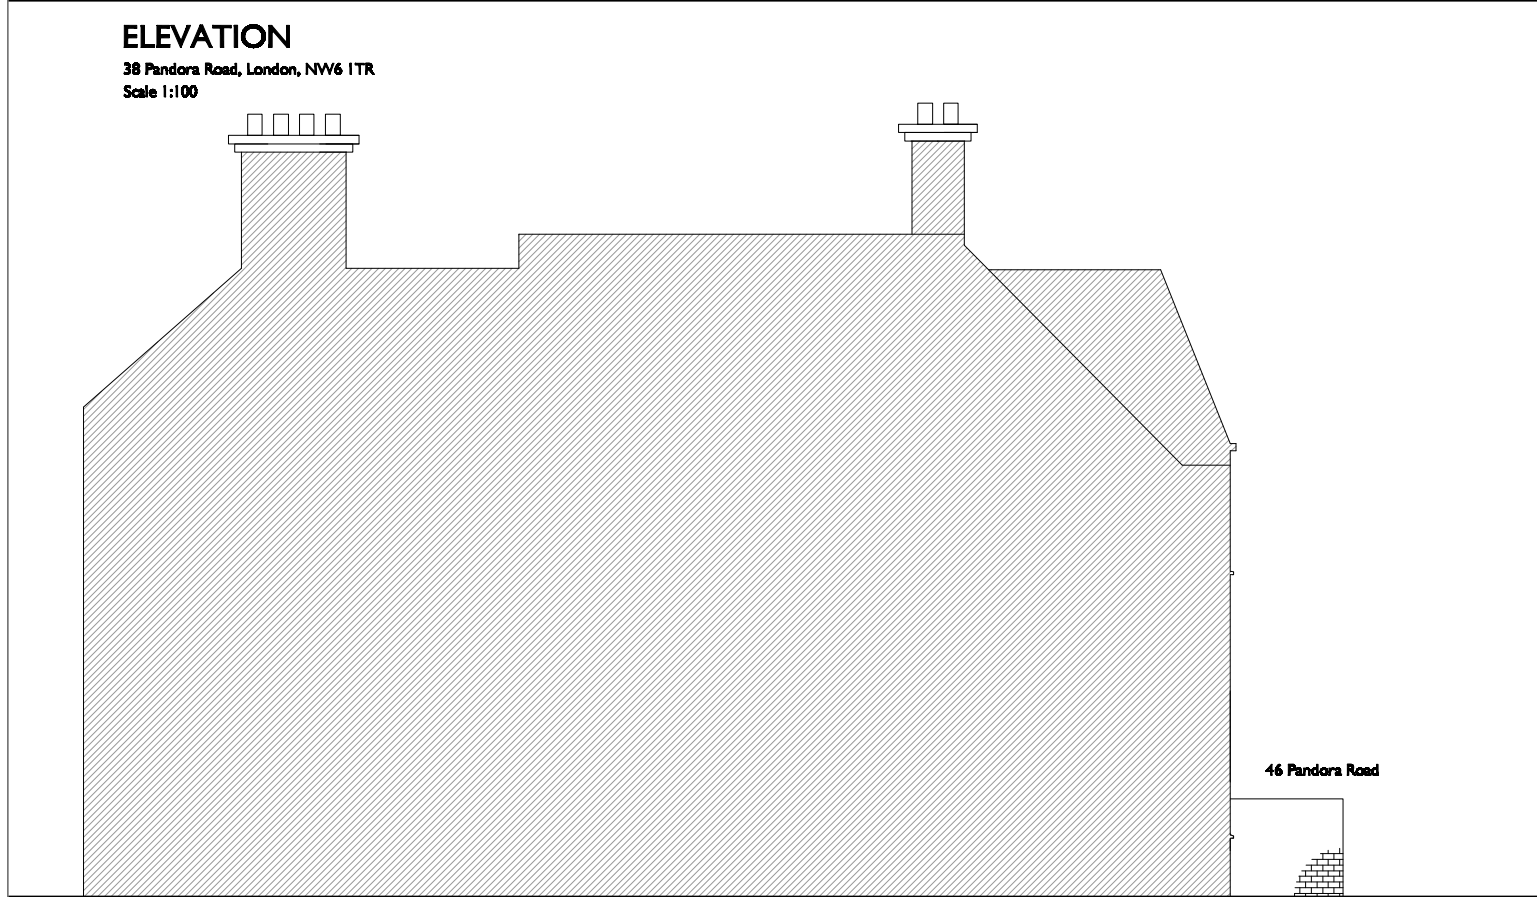

ELEVATION

46 Pandora Road, London, NW6 1TR
Scale 1:100

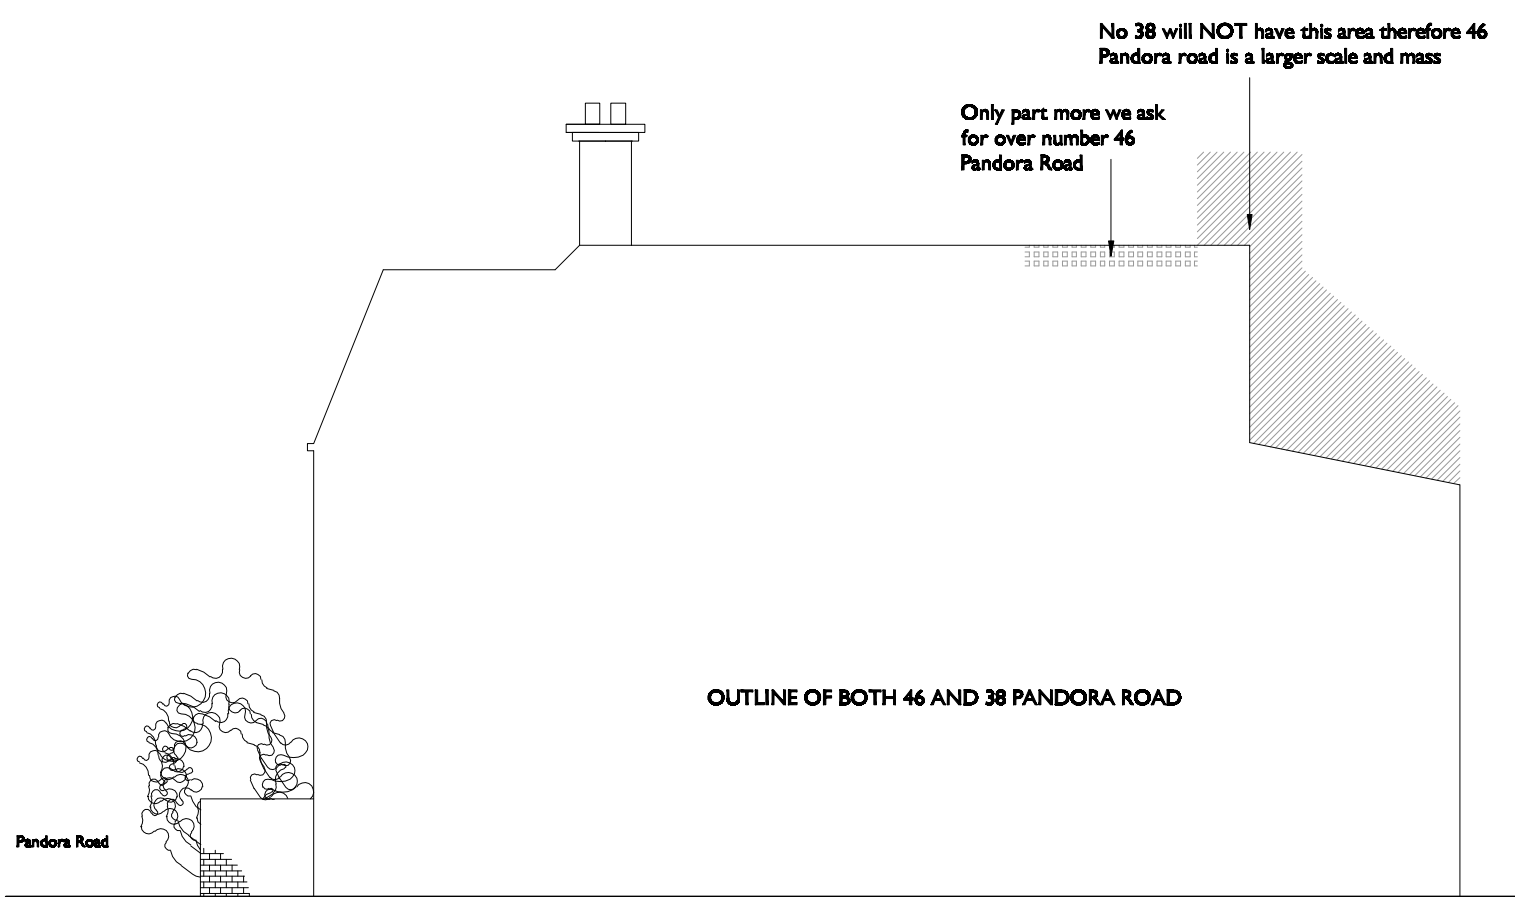

PROPOSED ELEVATION

38 over 46 Pandora Road, London, NW6 1TR
Scale 1:100

No 38 will NOT have this area therefore 46
Pandora road is a larger scale and mass

Only part more we ask
for over number 46
Pandora Road

OUTLINE OF BOTH 46 AND 38 PANDORA ROAD

1. Windows to match existing
2. Door to match existing
3. Materials to match existing
4. External pipe work to match existing

revisions

All plans, sections & elevations are based on measured readings and any scaled dimension should not be relied upon to give an accurate measurement.
Any discrepancies be reported immediately.
To be read in conjunction with Structural Engineers' drawings and Mechanical and Electrical drawings

status

Planning

drawing no

06D 001

rev

-

dwg name

46 over 38 Pandora Road

project

38 Pandora Road, London, NW6 1TR

scale

1:100 @ A3

Detail Design

8 LONEDALE CLOSE, EAST HAM, LONDON, E6 3PU

Jay.Hirani@evl.com

T 07940412365