



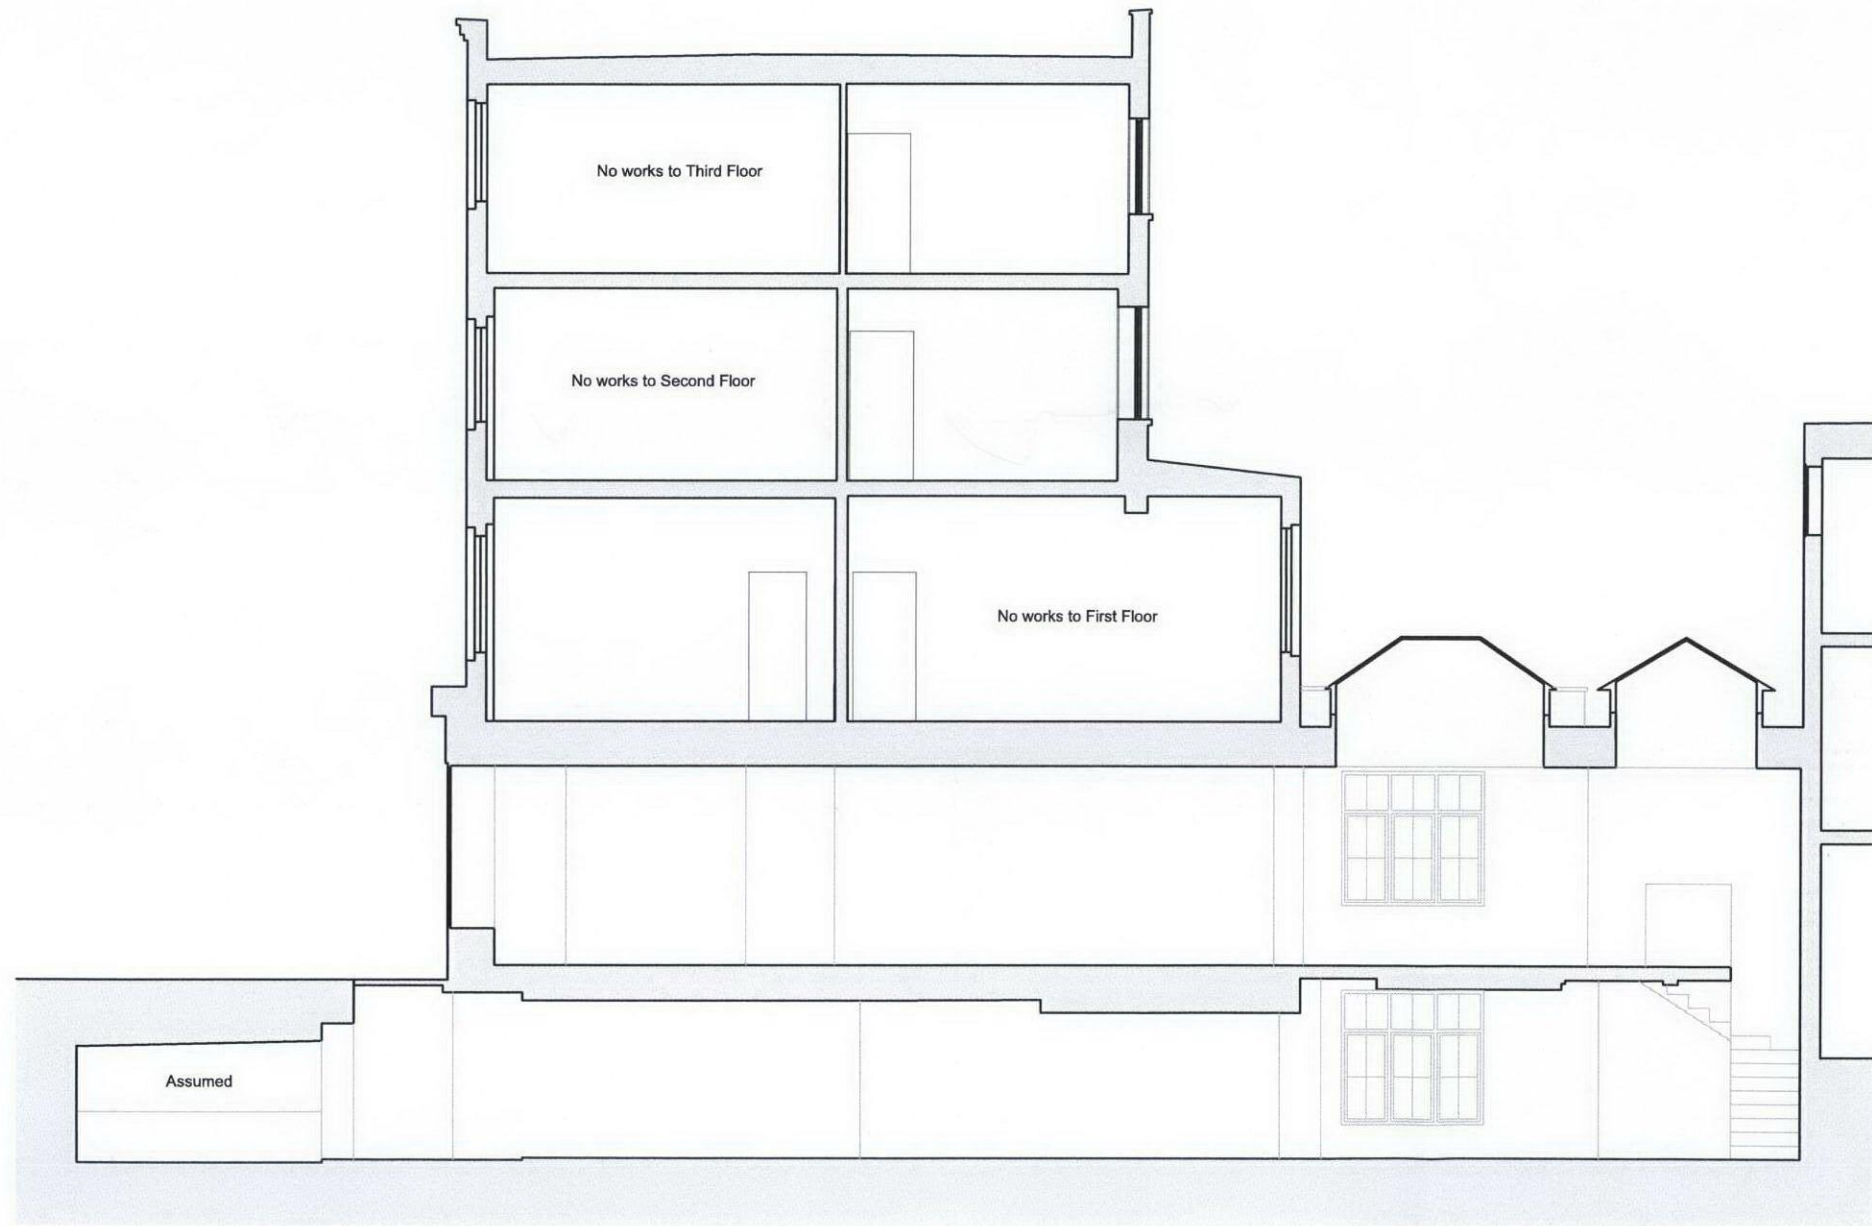

THE BEDFORD ESTATES

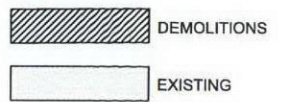

01  
-

SECTION A-A  
As Proposed

SCALE 0 1 2 4 6 10M

A 19/09/2012 For Planning  
REV ISSUE DATE REVISION NOTES

GENERAL NOTES

Do not scale. All written dimensions must be checked on site before work commences on site or in shop. Figured dimensions take preference over those scaled. Discrepancies, where identified, must be reported to the Architect immediately.

Any areas indicated on this drawing are for guidance purposes only. No responsibility is taken for their accuracy.

All work must be carried out in accordance with the Building Regulations and to the satisfaction of the Local Authority.

STATUS

PLANNING

Garnett+Partners LLP  
Holborn Hall  
195 High Holborn  
London WC1V 7BD  
Tel. +44 (0)20 7404 7677  
Fax +44 (0)20 7404 6648  
mail@garnettpartners.com  
www.garnettpartners.com

architects / planners / designers

**GARNETT  
+PARTNERS**

CLIENT

The Bedford Estate

PROJECT

38 Store Street  
London WC1

DRAWING TITLE

Section A-A As Proposed

SCALE 1:50 @ A1 1:100 @ A3 DATE Sept '12

JOB NO. 765 DWG NO. (01)850 REV. A