



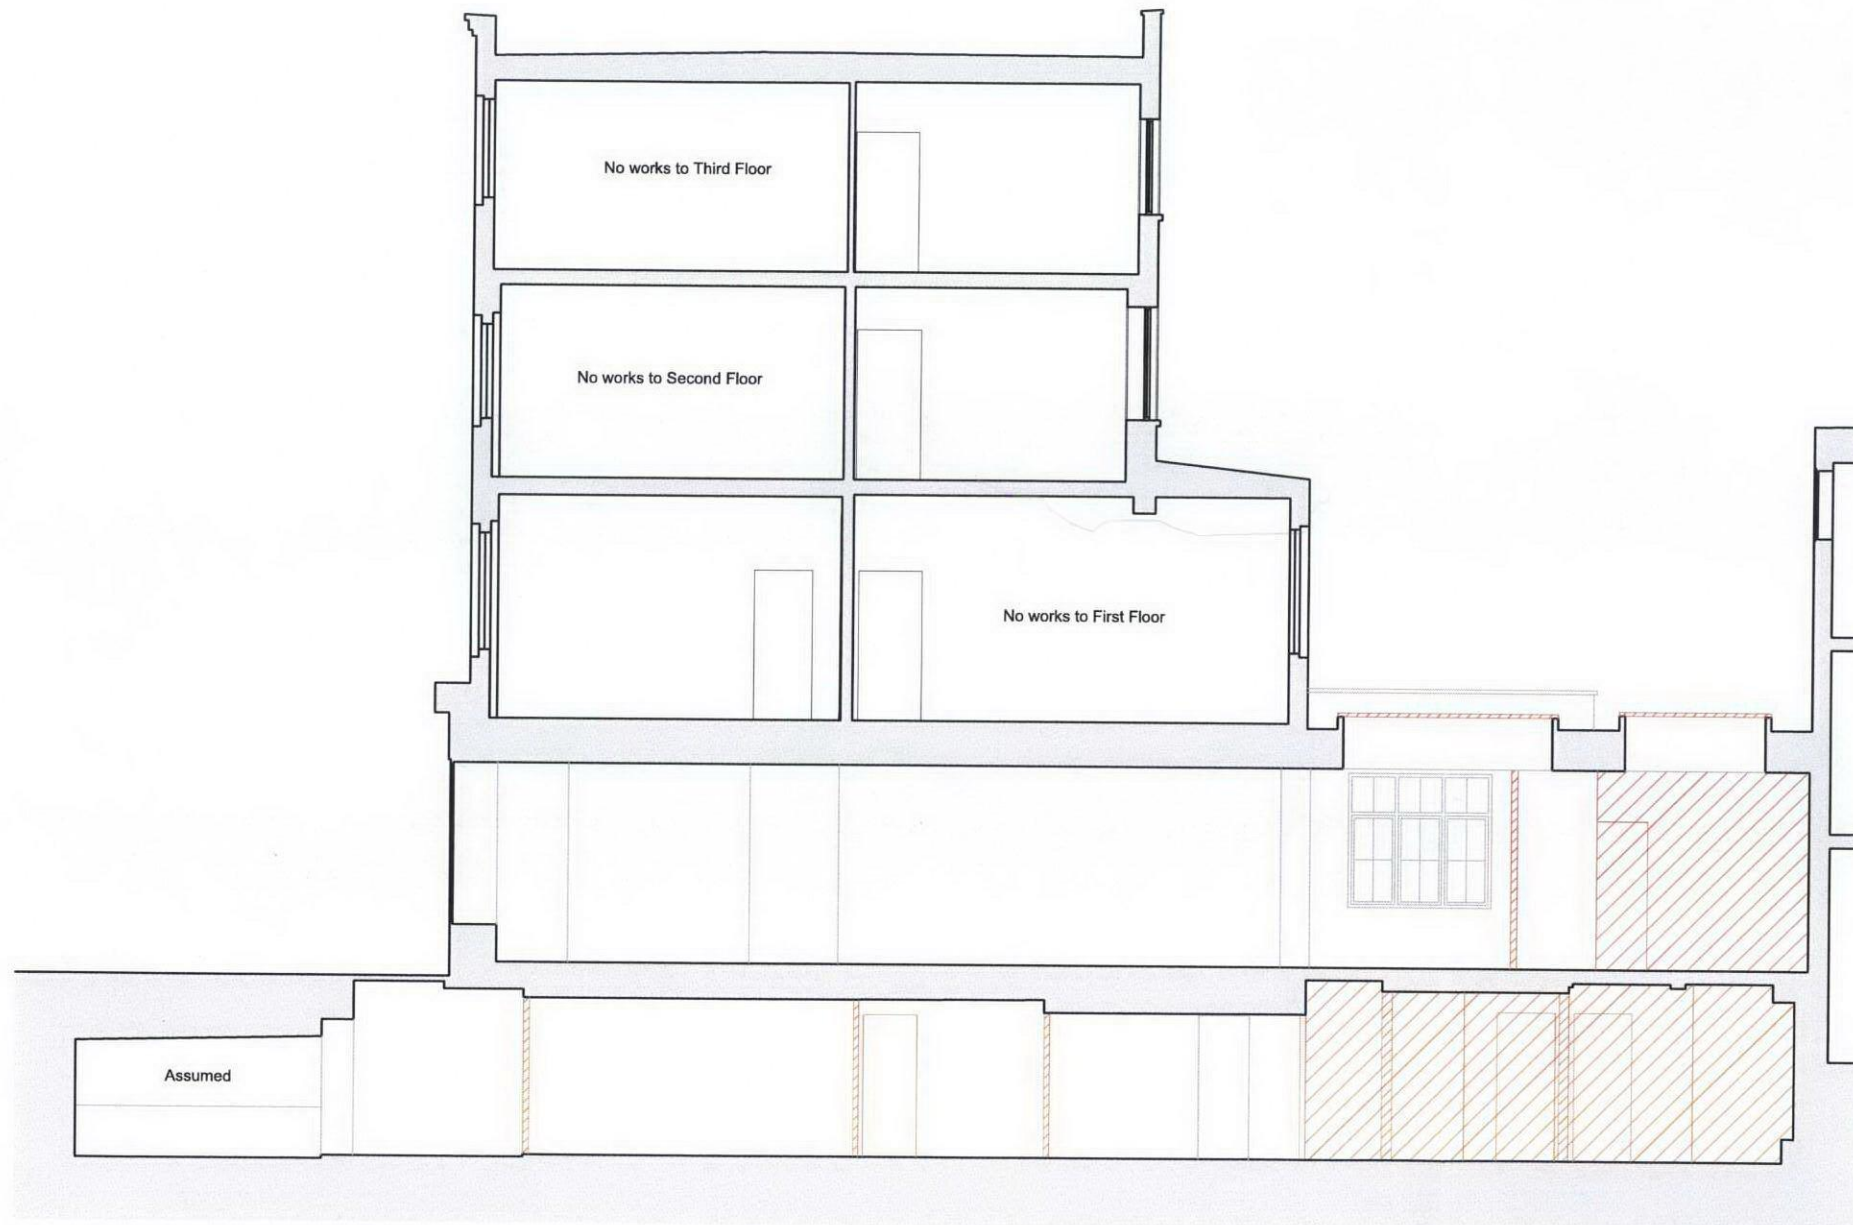

THE BEDFORD ESTATES

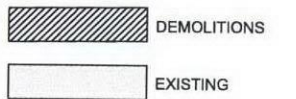

01
SECTION A-A
As Existing

SCALE 0 1 2 4 6 10M

A 19/09/2012 For Planning
REV | ISSUE DATE | REVISION NOTES

GENERAL NOTES

Do not scale. All written dimensions must be checked on site before work commences on site or in shop. Figured dimensions take preference over those scaled. Discrepancies, where identified, must be reported to the Architect immediately.

Any areas indicated on this drawing are for guidance purposes only. No responsibility is taken for their accuracy.

All work must be carried out in accordance with the Building Regulations and to the satisfaction of the Local Authority.

STATUS

PLANNING

Garnett+Partners LLP
Holborn Hall
395 High Holborn
London WC1V 7BD
Tel. +44 (0)20 7404 7677
Fax. +44 (0)20 7404 6648
mail@garnettpartners.com
www.garnettpartners.com

architects / planners / designers

**GARNETT
+PARTNERS**

CLIENT

The Bedford Estate

PROJECT

38 Store Street
London WC1

DRAWING TITLE

Section A-A As Existing

SCALE 1:50 @ A1 1:100 @ A3 DATE Sept '12

JOB NO. 765 DWG NO. (01)350 REV. A