




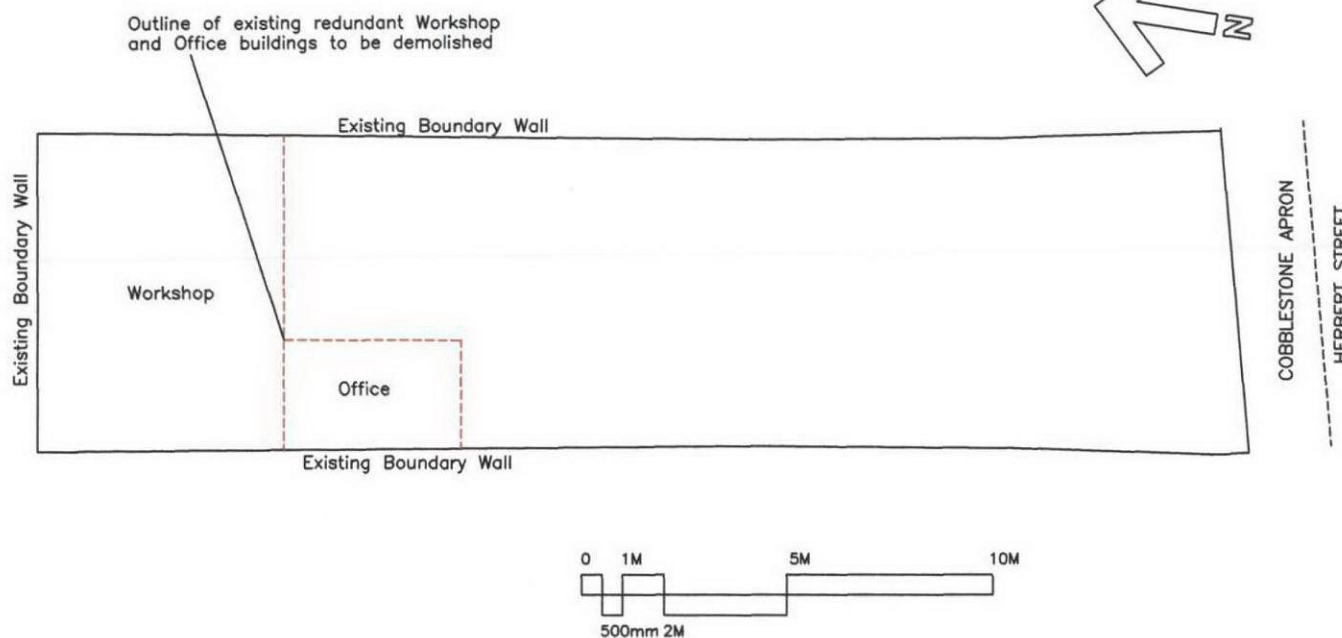

RECEIVED
22 AUG 2012

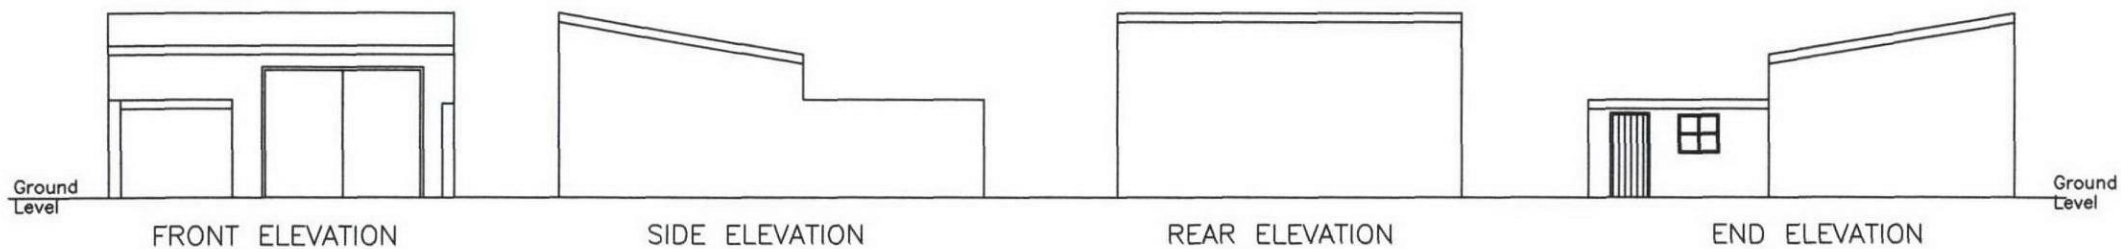

Site Plan

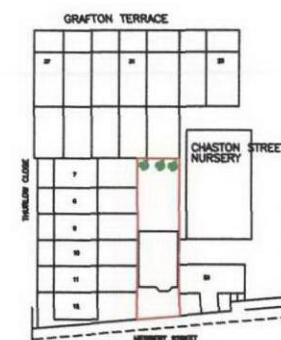

STEPHEN DAVISON

DESIGNS

2 Chevalier Close

The Manor

Widdeleeze

Swindon

Wiltshire

SN5 5TS

Telephone (01793) 871183 E-Mail: stephen@sd.co.uk

NOTES

ALL DIMENSIONS MUST BE CHECKED ON SITE AND NOT SCALED FROM THIS DRAWING

ISS.	REVISION	DRN.	DATE	DATE	CLIENT
					Mr.L.Spencer
					TITLE
					Proposed Demolition Project
					LOCATION
					Site: Herbert Street
					Kentish Town
					Camden London
					DATE
					21.08.12
					DRG.NO.
					SD030/P/Supp
					SCALE
					N.T.S.
					SHEET
					1
					OF
					1