


LOFT LVL


SECOND FLOOR

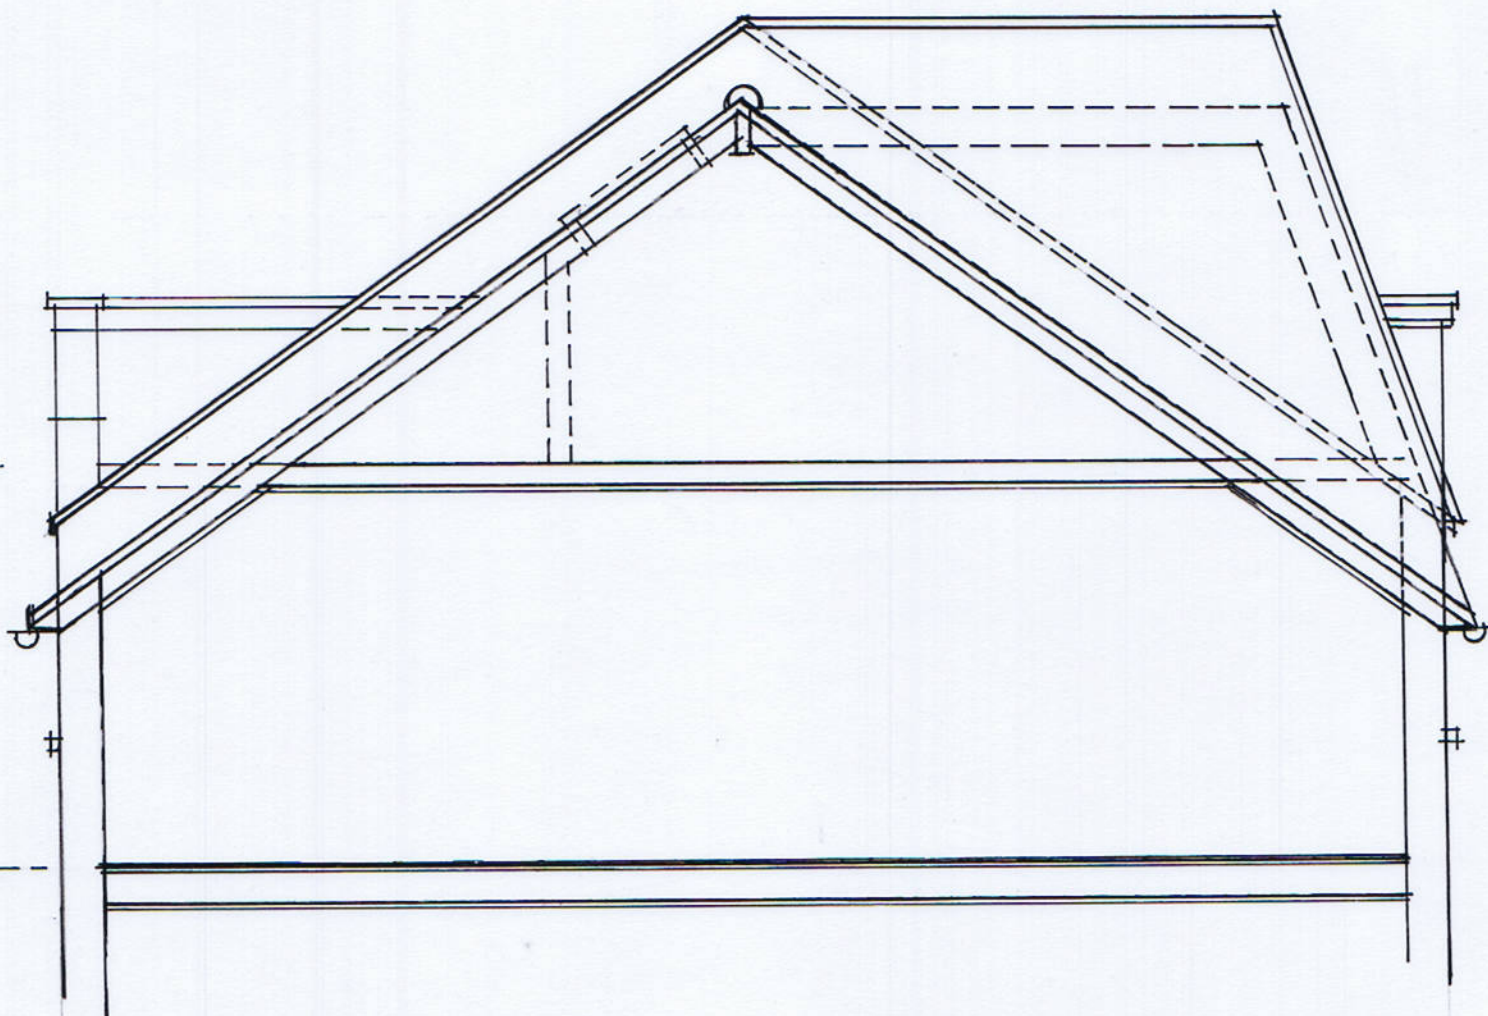

SECTIONAL ELEVATION D - D (viewed from no.115)

LOFT LVL

SECOND FLOOR

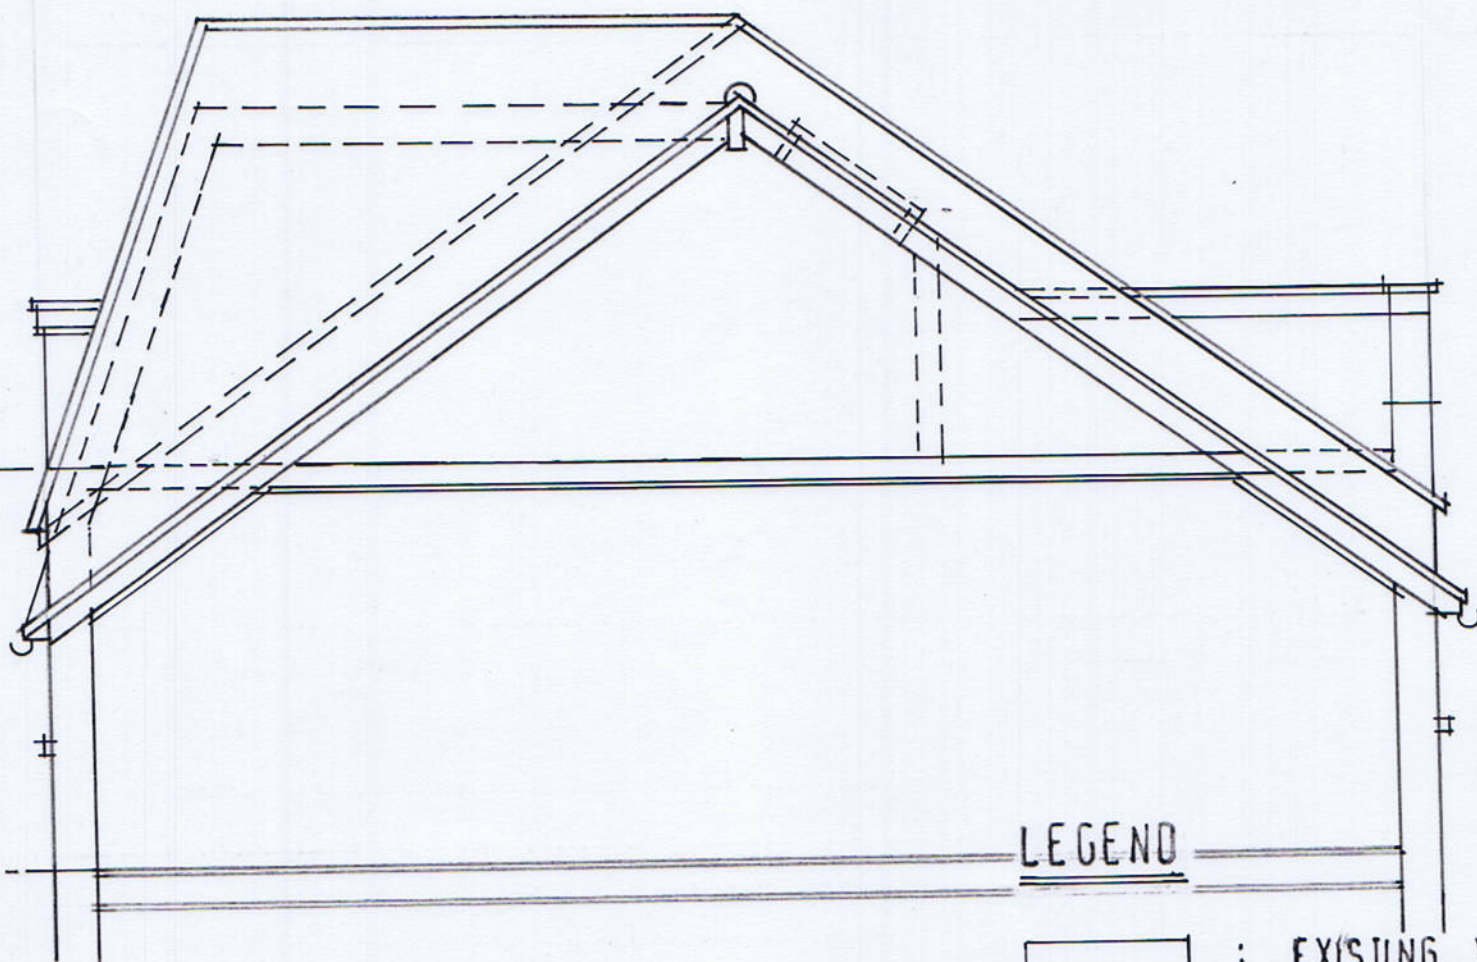

SECTIONAL ELEVATION E - E (viewed from no.111)

LEGEND

[Solid line] : EXISTING WORK

[Hatched area] : NEW WORK

[Dashed line] : TO BE DEMOLISHED

0.00 0.5 1.00 3.00 5.00

SCALE BAR

113A, KENTISH TOWN RD, LONDON, NW1, 8  
SECTIONAL ELEVATIONS D - D & E - E

scale : 1 : 50

date : 31/08/

DRG No 208/11/16