


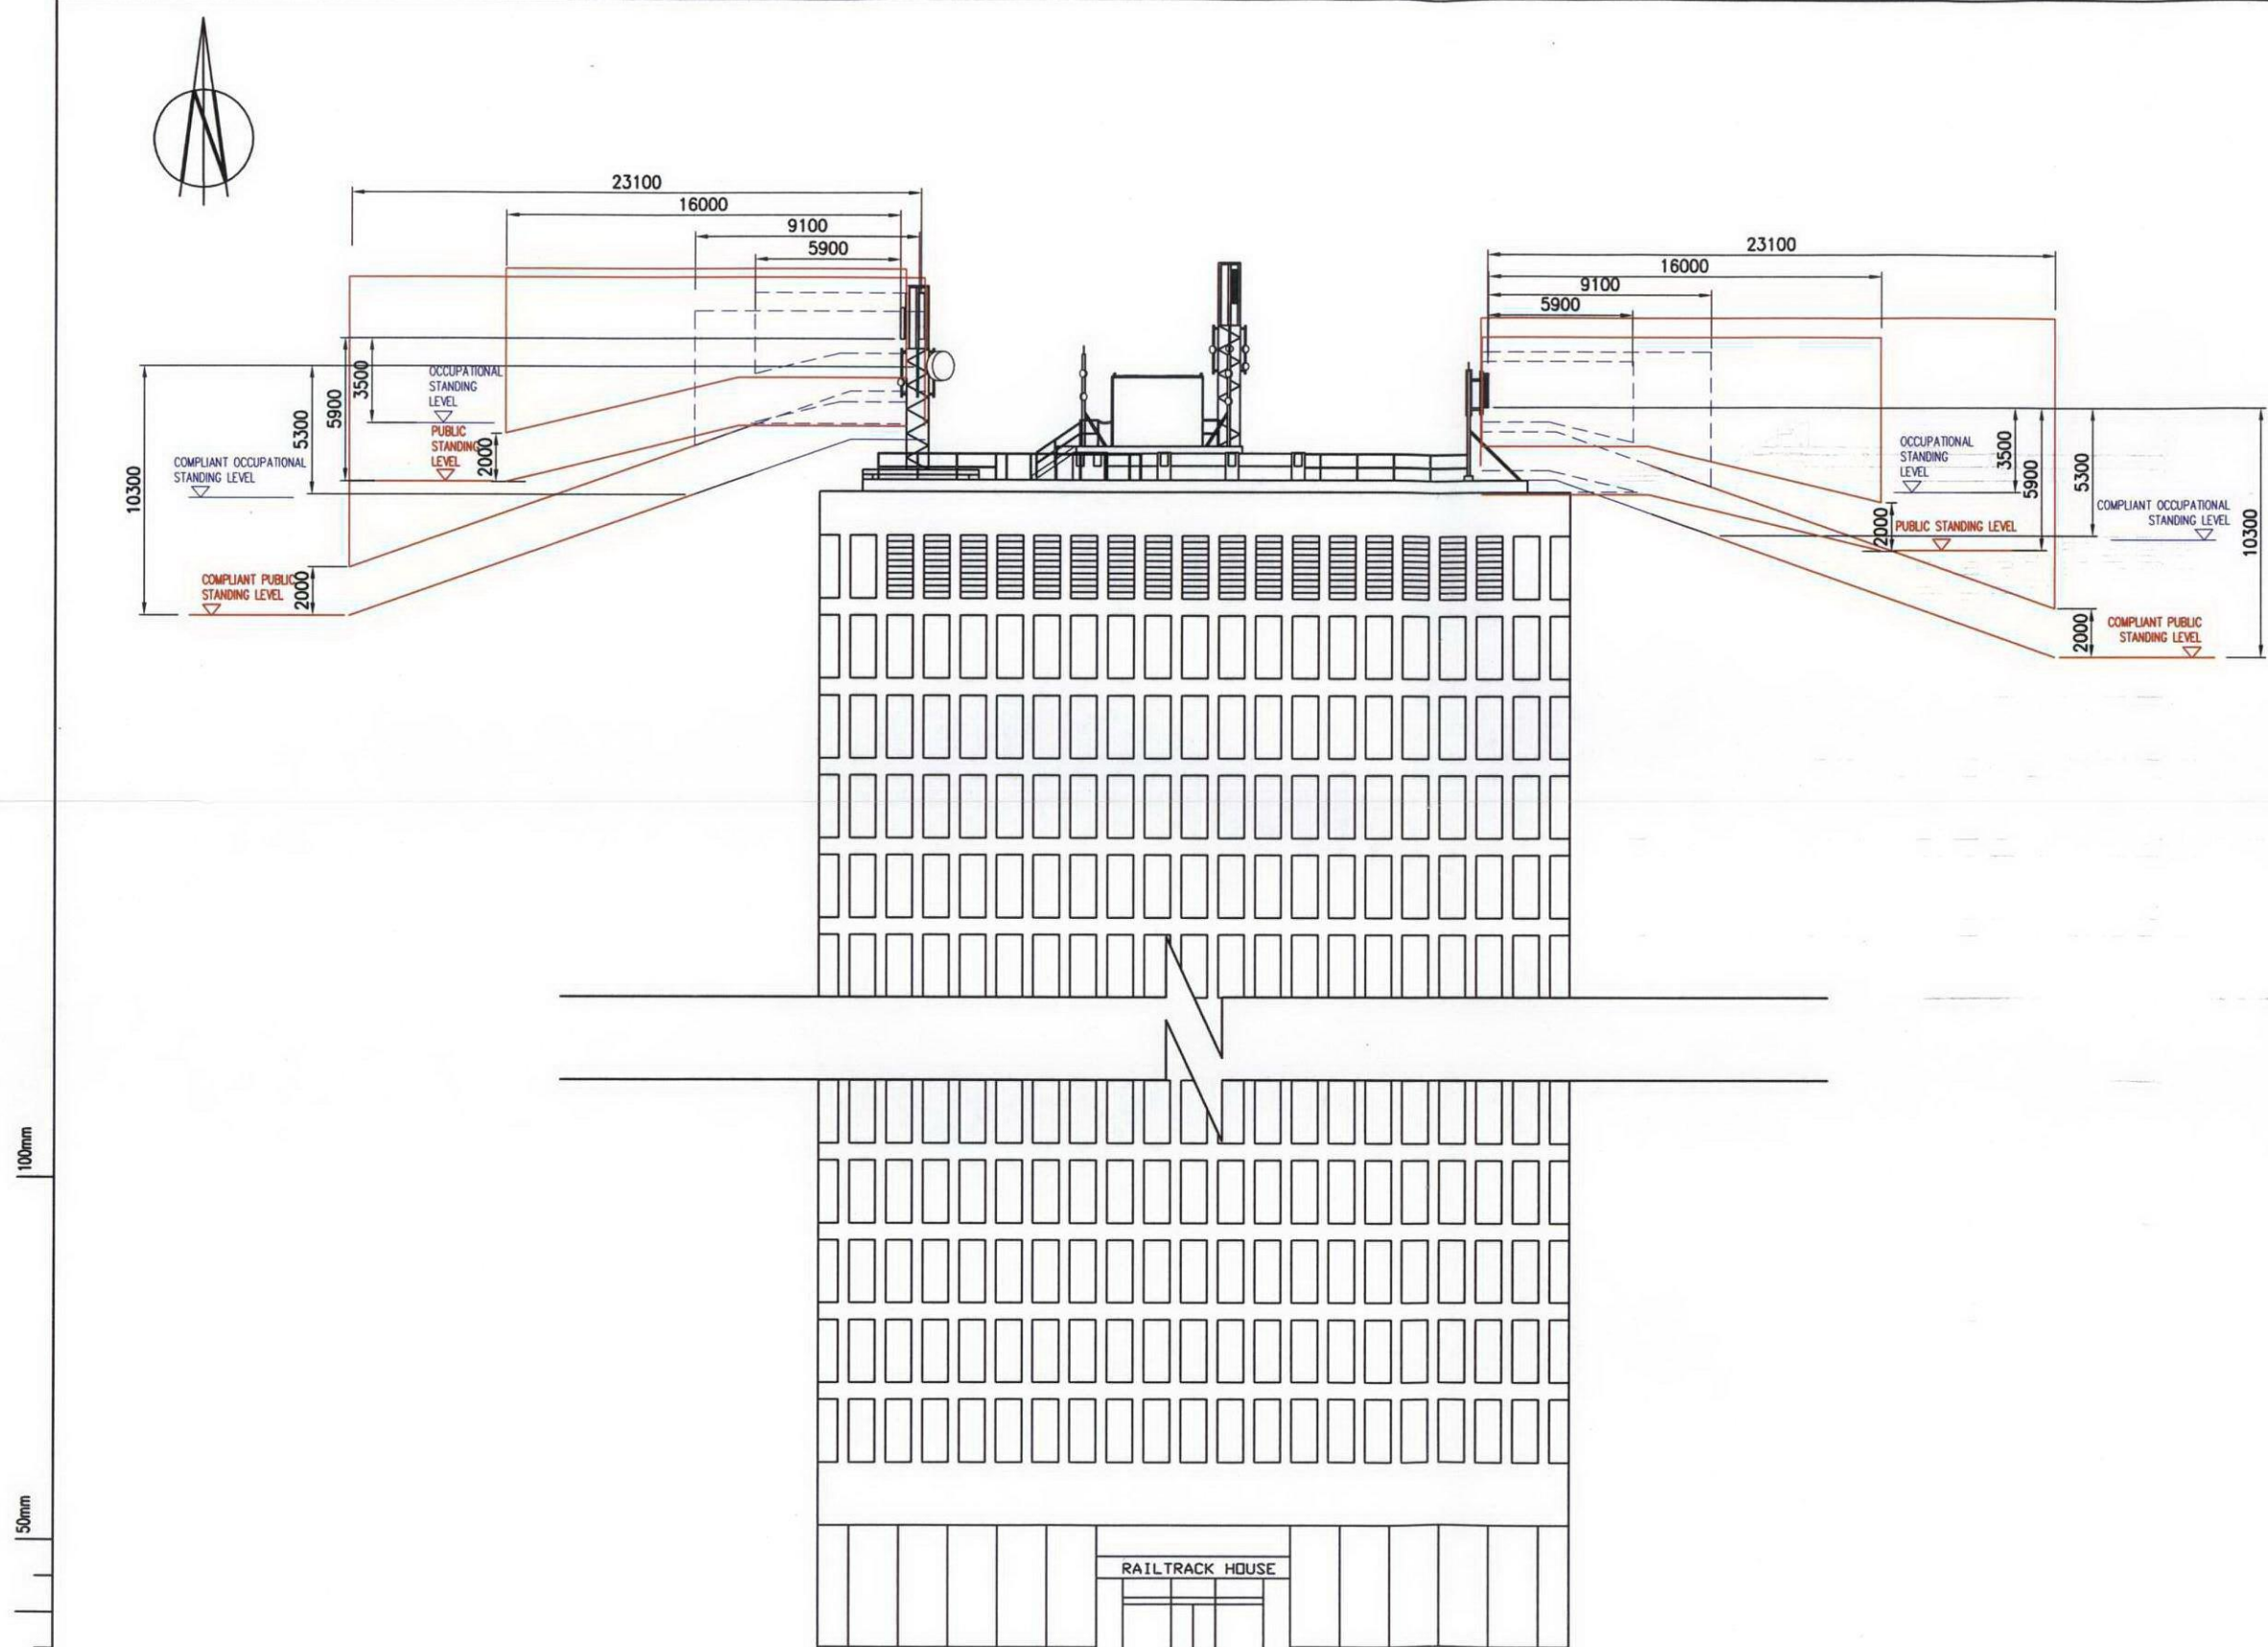

ELEVATION A
SCALE 1:300

C	UMTS ANTENNA BEARINGS AMENDED	03.9.12	TM	DW
B	ANTENNAS C2A1 AND CELL B/E SWAPPED OVER.	21.8.12	TM	DW
A	NEW ANTENNA BEARINGS AMENDED AS PER CELL PLANNERS COMMENTS	17.8.12	TM	DW
No.	Revision	Date	By	ckd

PURPOSE OF ISSUE

☒ Approval
 ☒ Planning
 ☒ Legal
 ☐ Construction
 ☐ As-built

everything everywhere™ 
Three.co.uk

Hatfield Business Park
Hatfield
Hertfordshire
AL10 9BW
Tel: 01707 315000
Fax: 01707 319001



WHP Wilkinson Helsby
St. James Court
Wilderspool Causeway
Warrington WA4 6PS

Tel: 01925 424100 Fax: 01925 424101
e-mail: info@wilkinson-helsby.co.uk

Client **CELL No. 98162**

Contract **RAILTRACK HOUSE
40 MELTON STREET, EUSTON SQUARE
LONDON, NW1 2EE**

Title **PROPOSED TELECOMMUNICATIONS
ROOFTOP UPGRADE
ICNIRP ELEVATIONS**

Designed DW	Checked DW	Date 07.08.12
Drawn DA	Approved DW	Scale AS SHOWN
DRAWING No. 111 xxx-SK02	REVISION C	