


EXISTING SECTION AA



PROPOSED SECTION AA

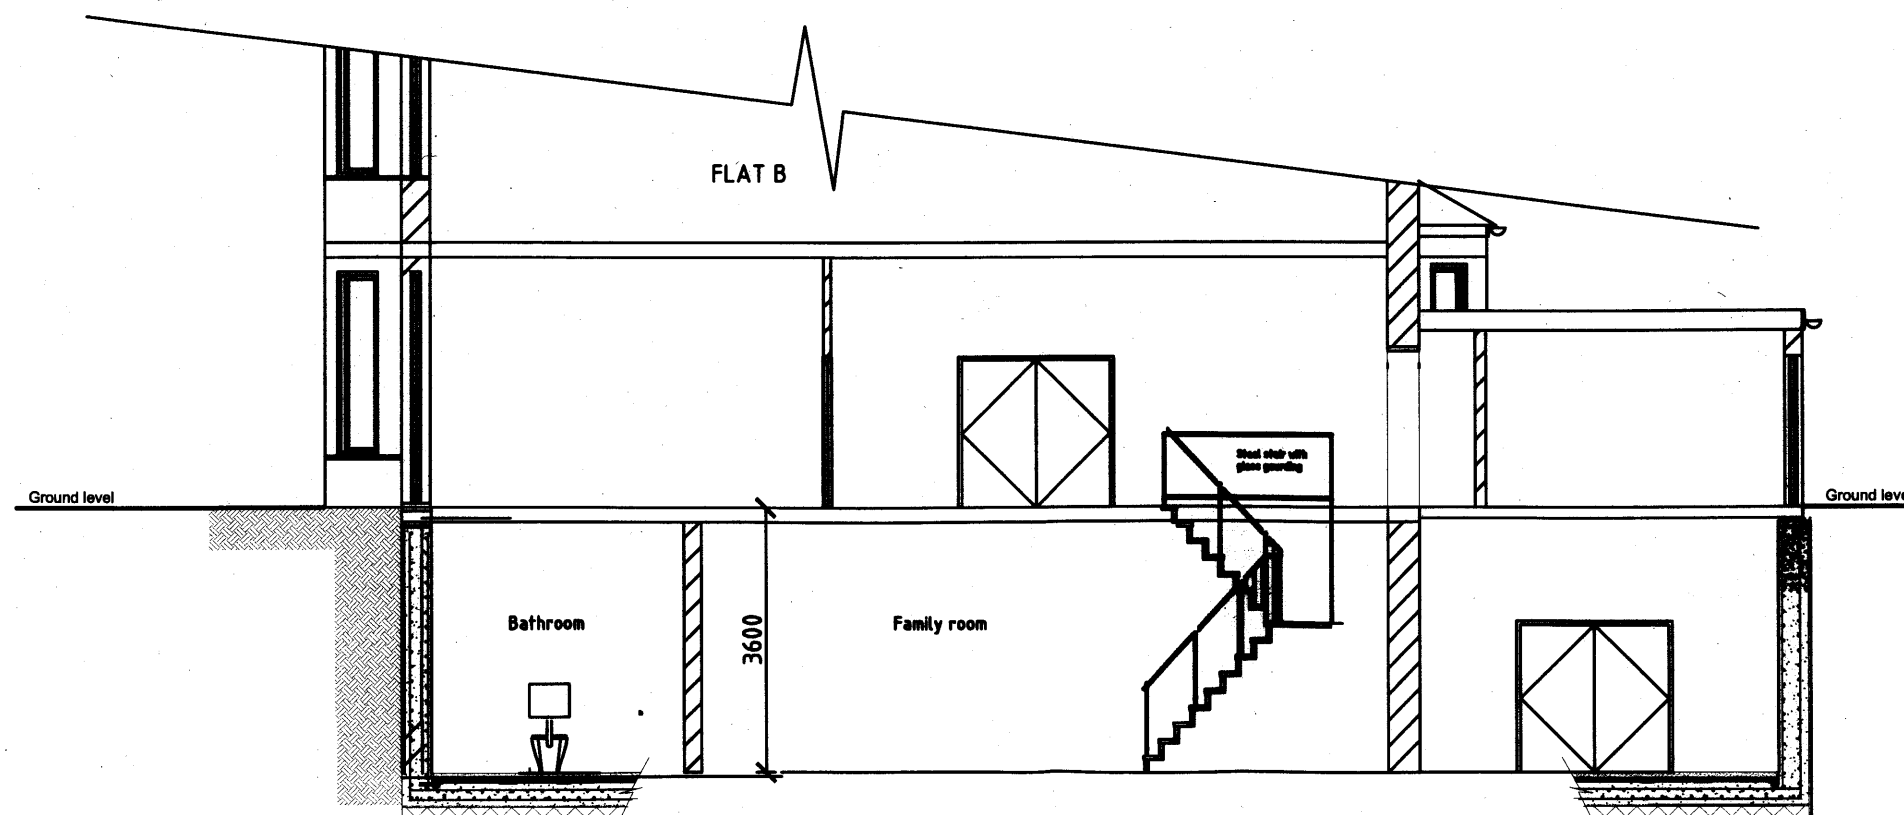

JB ASSOCIATES
 CHARTERED SURVEYORS & ENGINEERS
 140 Morton Way, Southgate, London N14 7AL
 Tel: 07967 966 097
 ALL DRAWINGS REMAIN THE COPYRIGHT OF JB ASSOCIATES.

PROJECT
GROUND FLOOR FLAT, 51 COMPAYNE GARDENS, LONDON, NW6.
PROPOSED BASEMENT EXTENSION

SCALE
1:100@A3

DATE
26/5/2012

DRAWING NO.
S/1

REVISION
B