


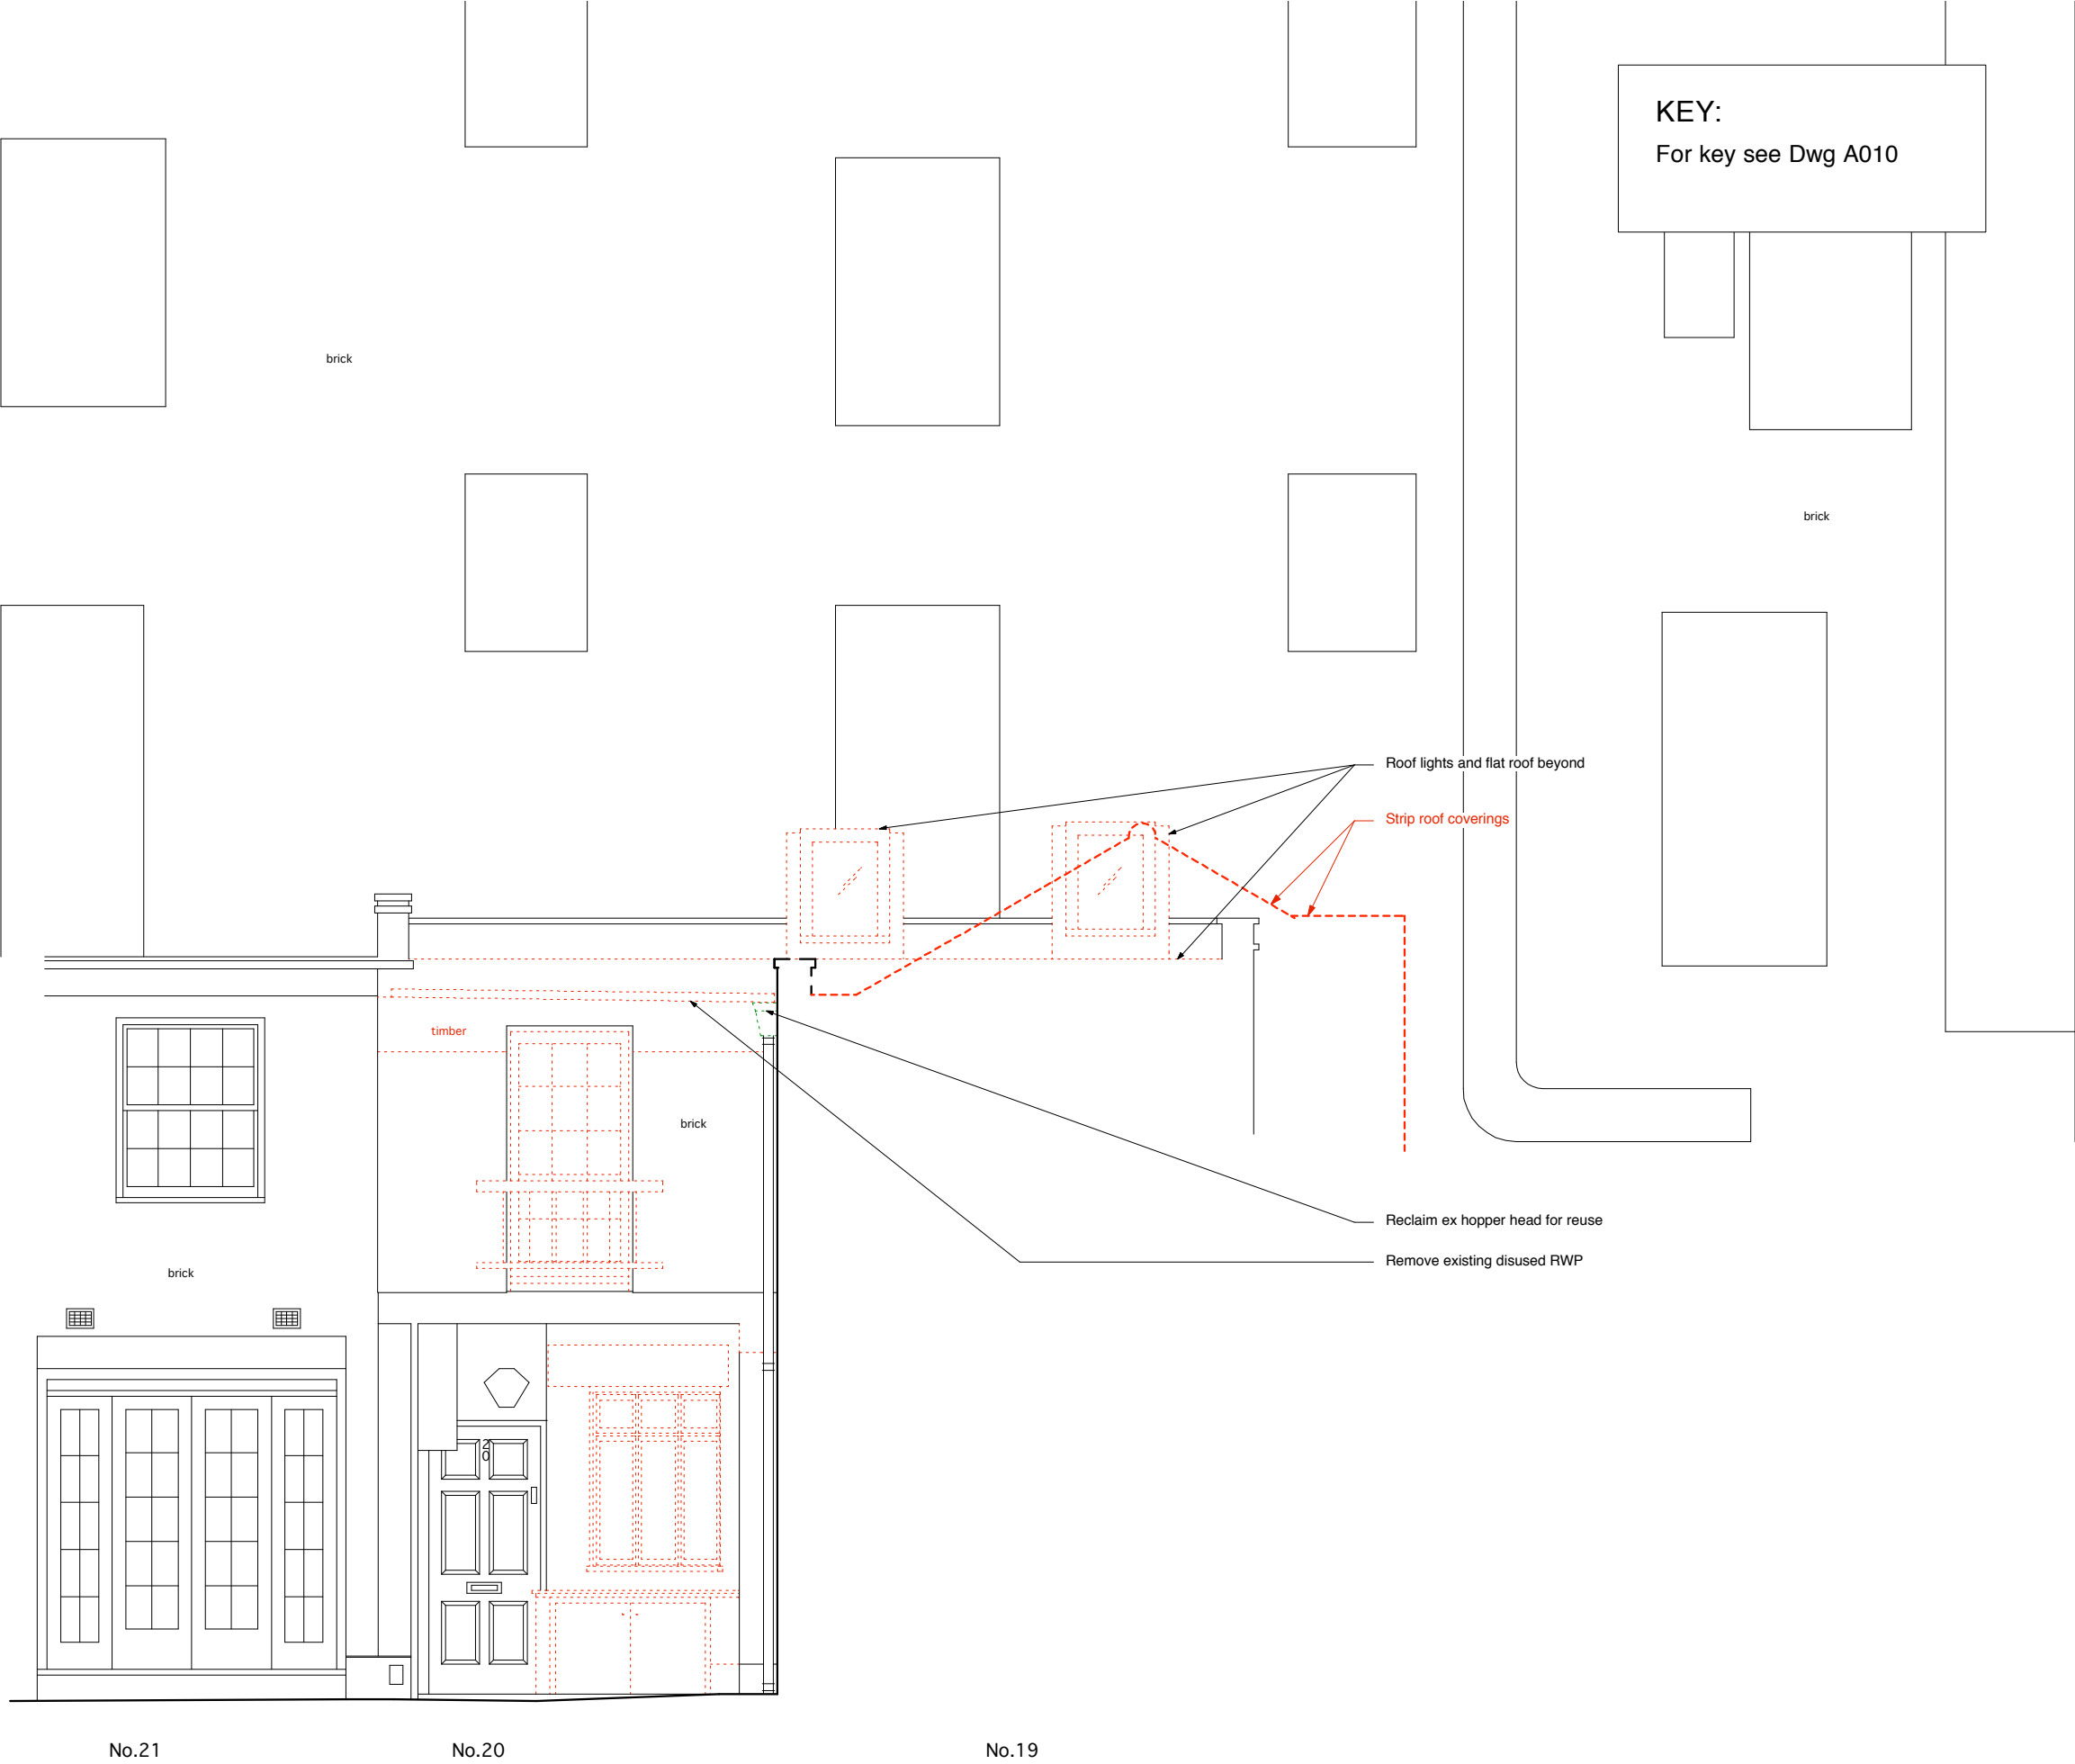


No.21

No.20

No.19

NORTH WEST ELEVATION

△ 53.00m A.O.D.

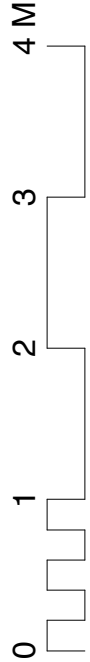

TITLE:	Existing North West Elevation			NO:	A022	REV:	P1
				DATE: 17 MAY 2012			
PROJECT:	19 Elizabeth Mews			SCALE:	1:50	PAPER:	A3