



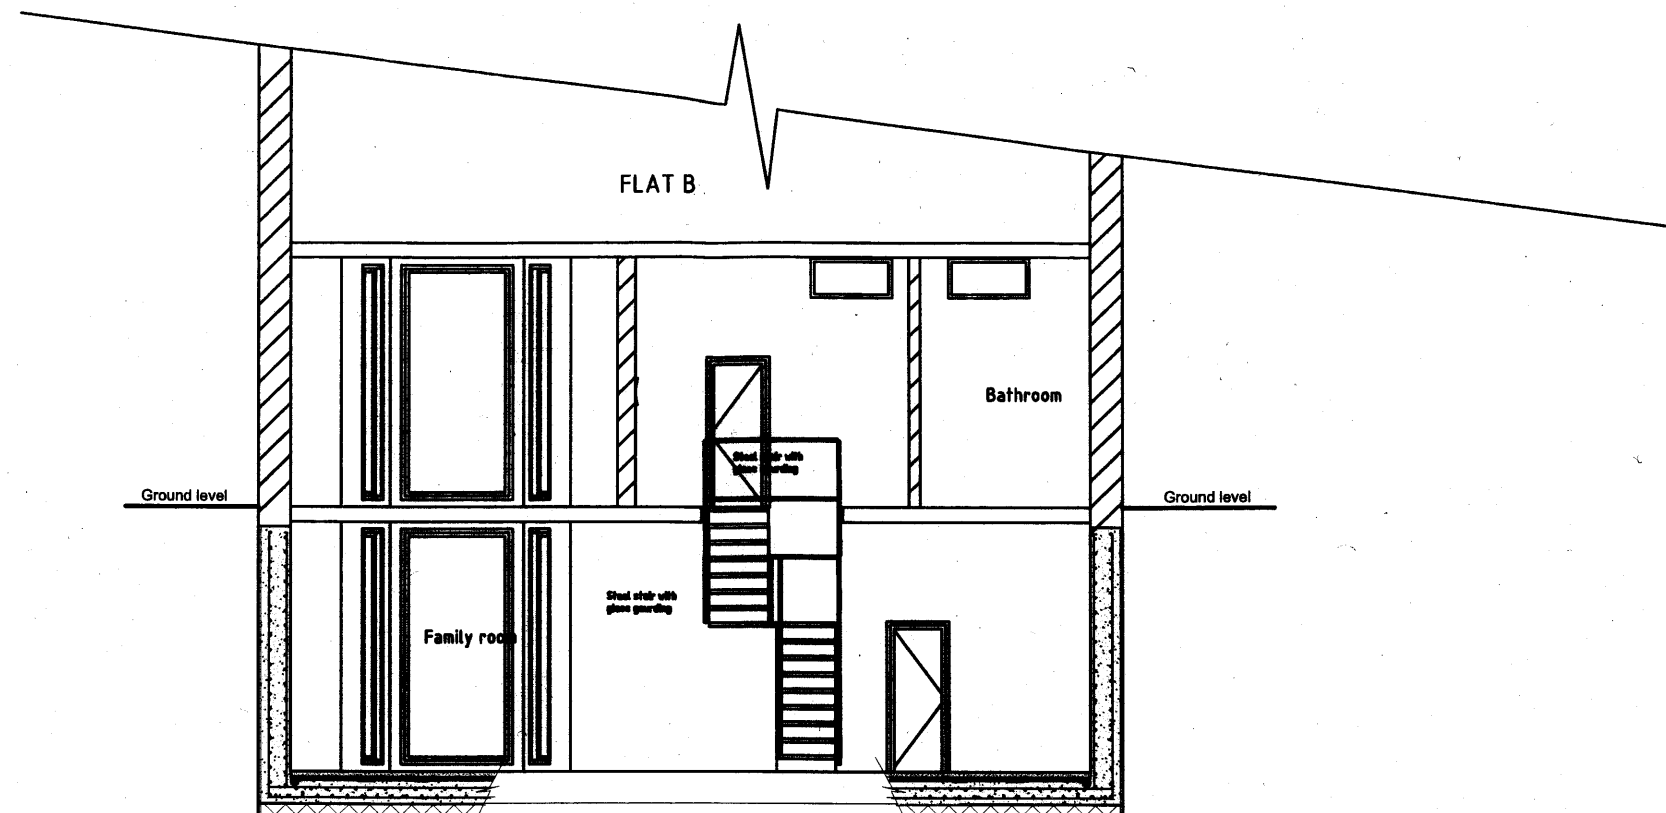

PROPOSED SECTION BB

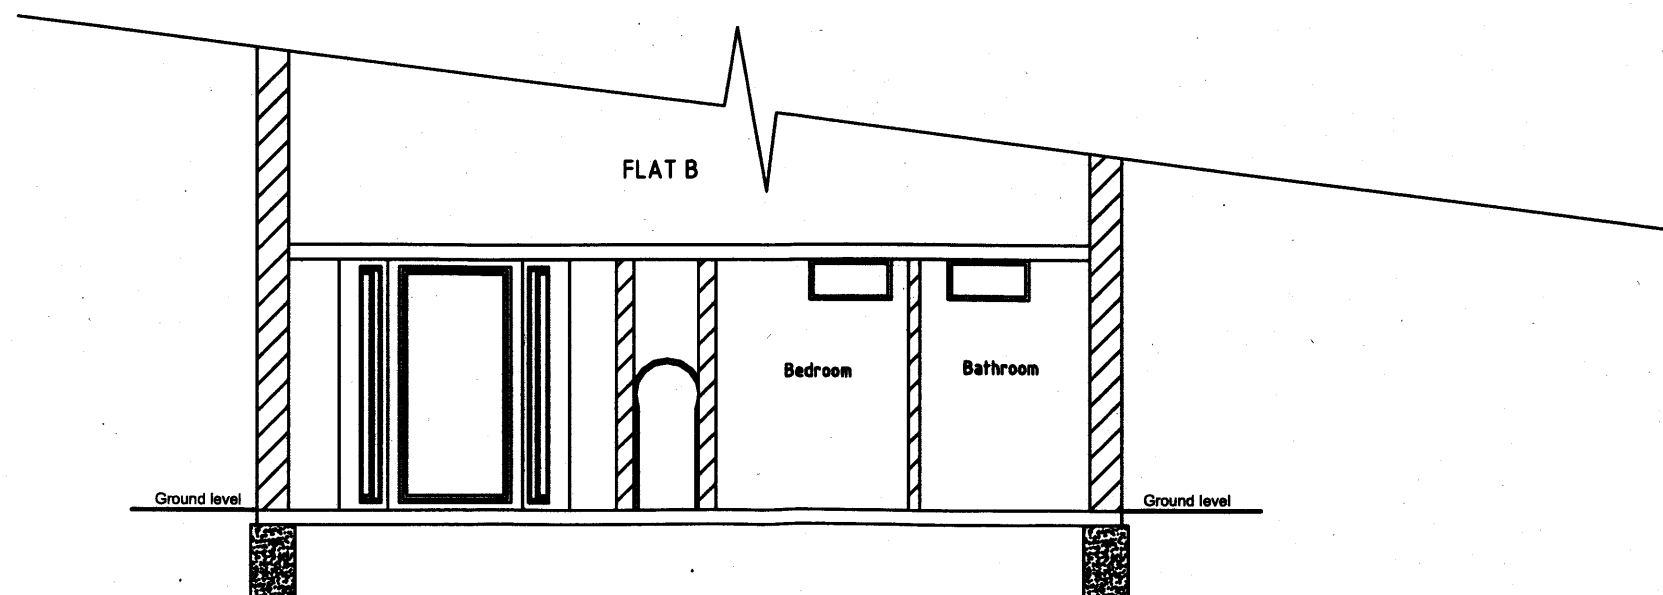

EXISTING SECTION BB



JB ASSOCIATES
 CHARTERED SURVEYORS & ENGINEERS
 140 Morton Way, Southgate, London N14 7AL
 Tel: 07967 966 097

ALL DRAWINGS REMAIN THE COPYRIGHT OF JB ASSOCIATES.

PROJECT

GROUND FLOOR FLAT, 51 COMPAYNE GARDENS, LONDON, NW6.
PROPOSED BASEMENT EXTENSION

SCALE

1:100@A3

DATE

26/5/2012

DRAWING NO.

S/2

REVISION

B