


EXISTING SECTION CC



PROPOSED SECTION CC

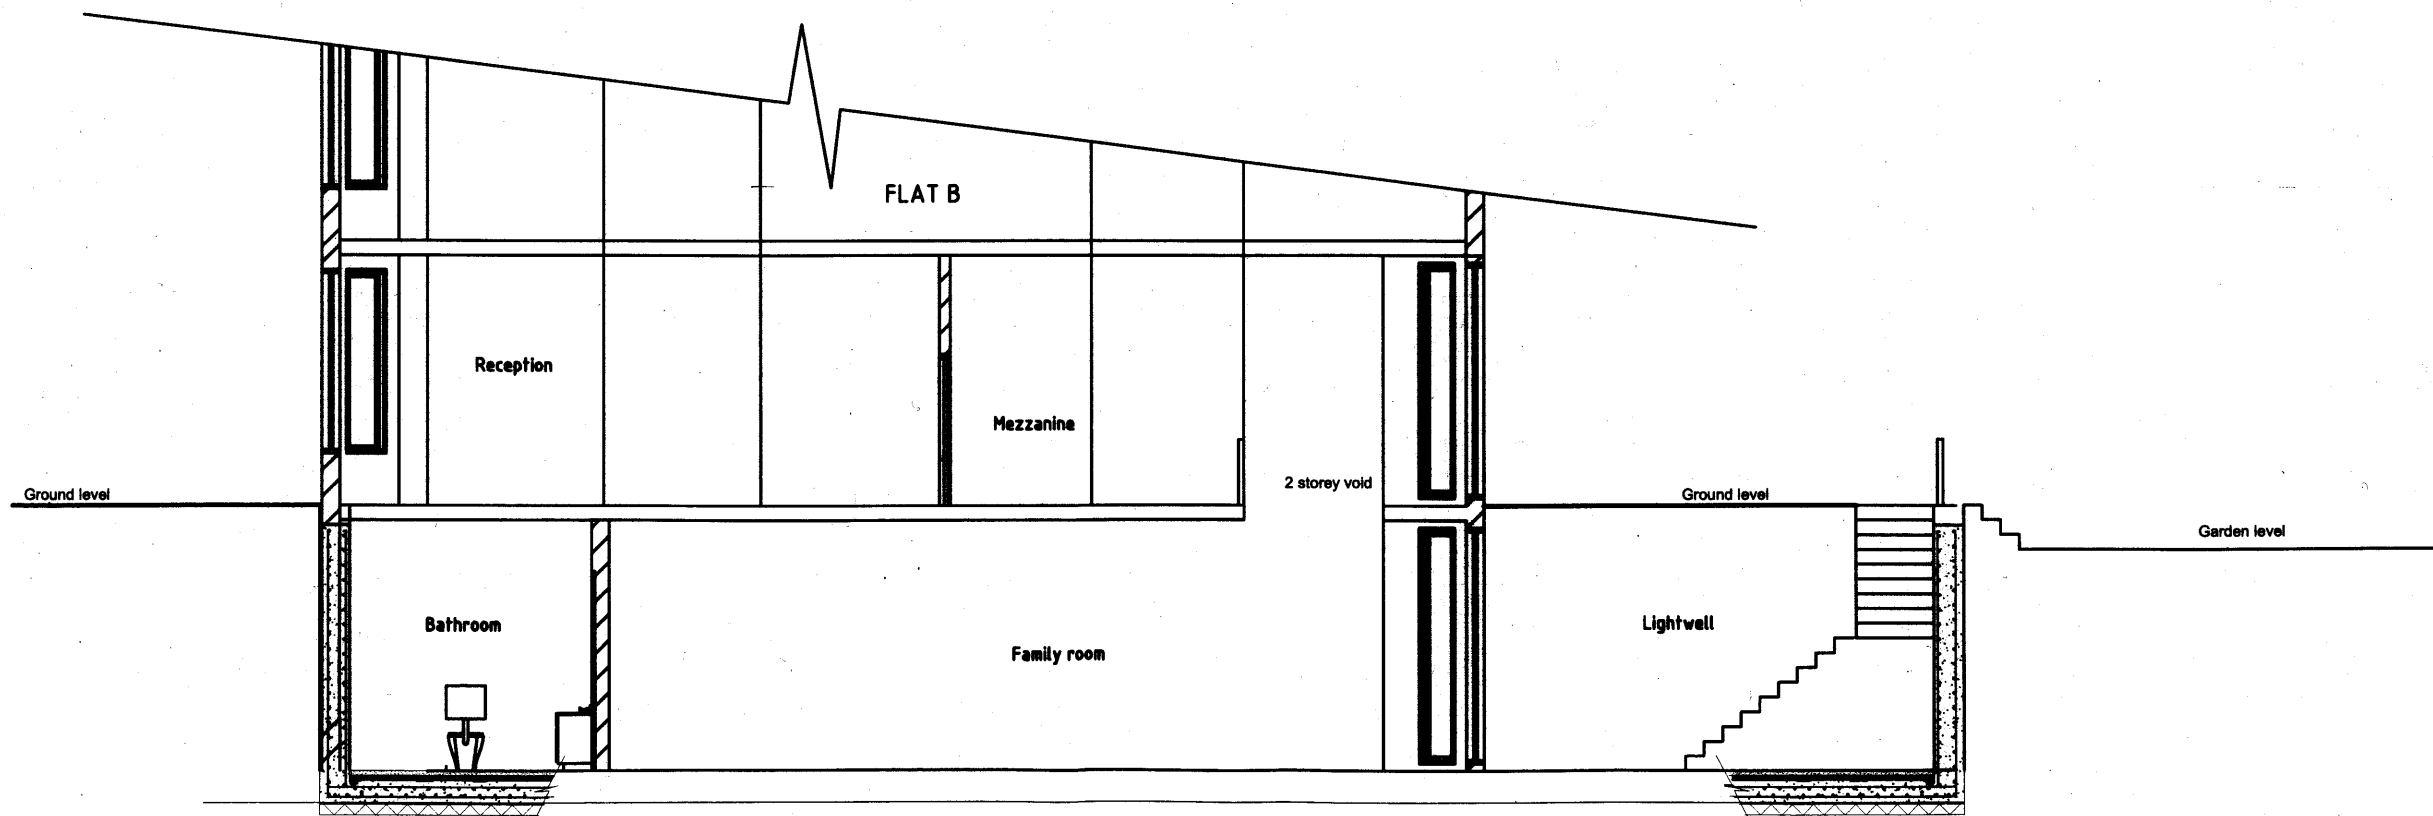

**JB ASSOCIATES**  
 CHARTERED SURVEYORS & ENGINEERS  
 140 Morton Way, Southgate, London N14 7AL  
 Tel: 07967 966 097

ALL DRAWINGS REMAIN THE COPYRIGHT OF JB ASSOCIATES.

**PROJECT**

**GROUND FLOOR FLAT, 51 COMPAYNE GARDENS, LONDON, NW6.**  
**PROPOSED BASEMENT EXTENSION**

**SCALE**

**1:100@A3**

**DATE**

**16/3/2012**

**DRAWING NO.**

**S/3**

**REVISION**

**B**