



KEY:  
For key see Dwg A010

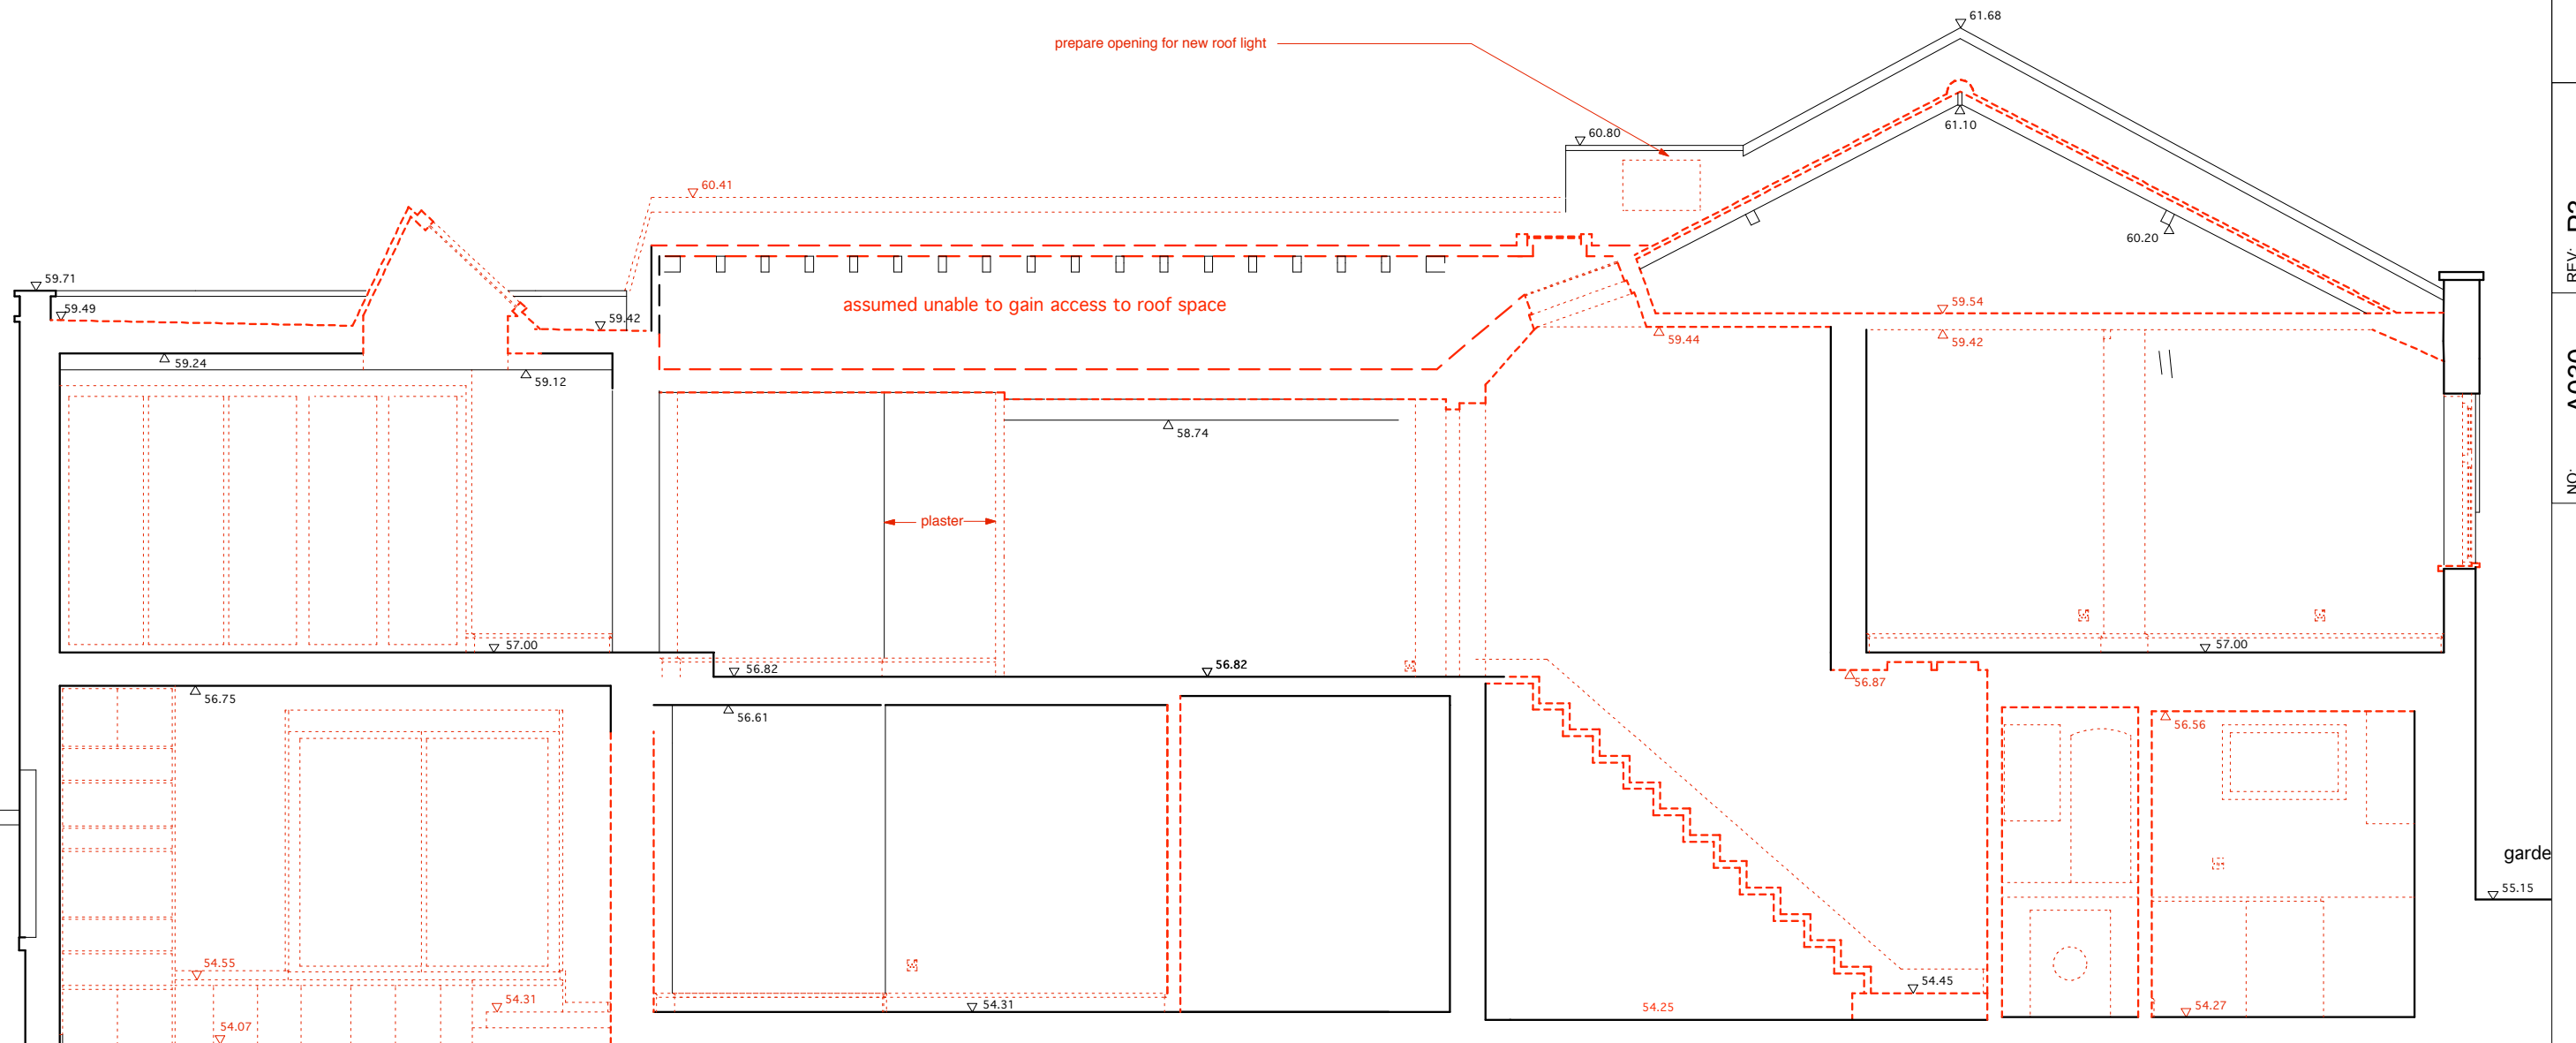

SECTION A-A

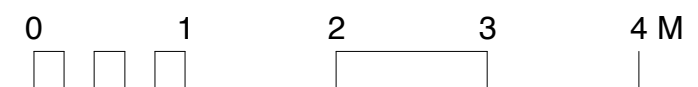

Existing Section AA

REV: P3

A030

|             |      |
|-------------|------|
| A030        | REV: |
| 27 SEP 2012 |      |

PAPER: A3

SCALE: 1:50

**SANYA POLESCUK ARCHITECTS**  
8A BELSIZE COURT GARAGES LONDON NW3 5BH  
T:0207 4318580 e-mail:enquiries@polescukarchitects.com