



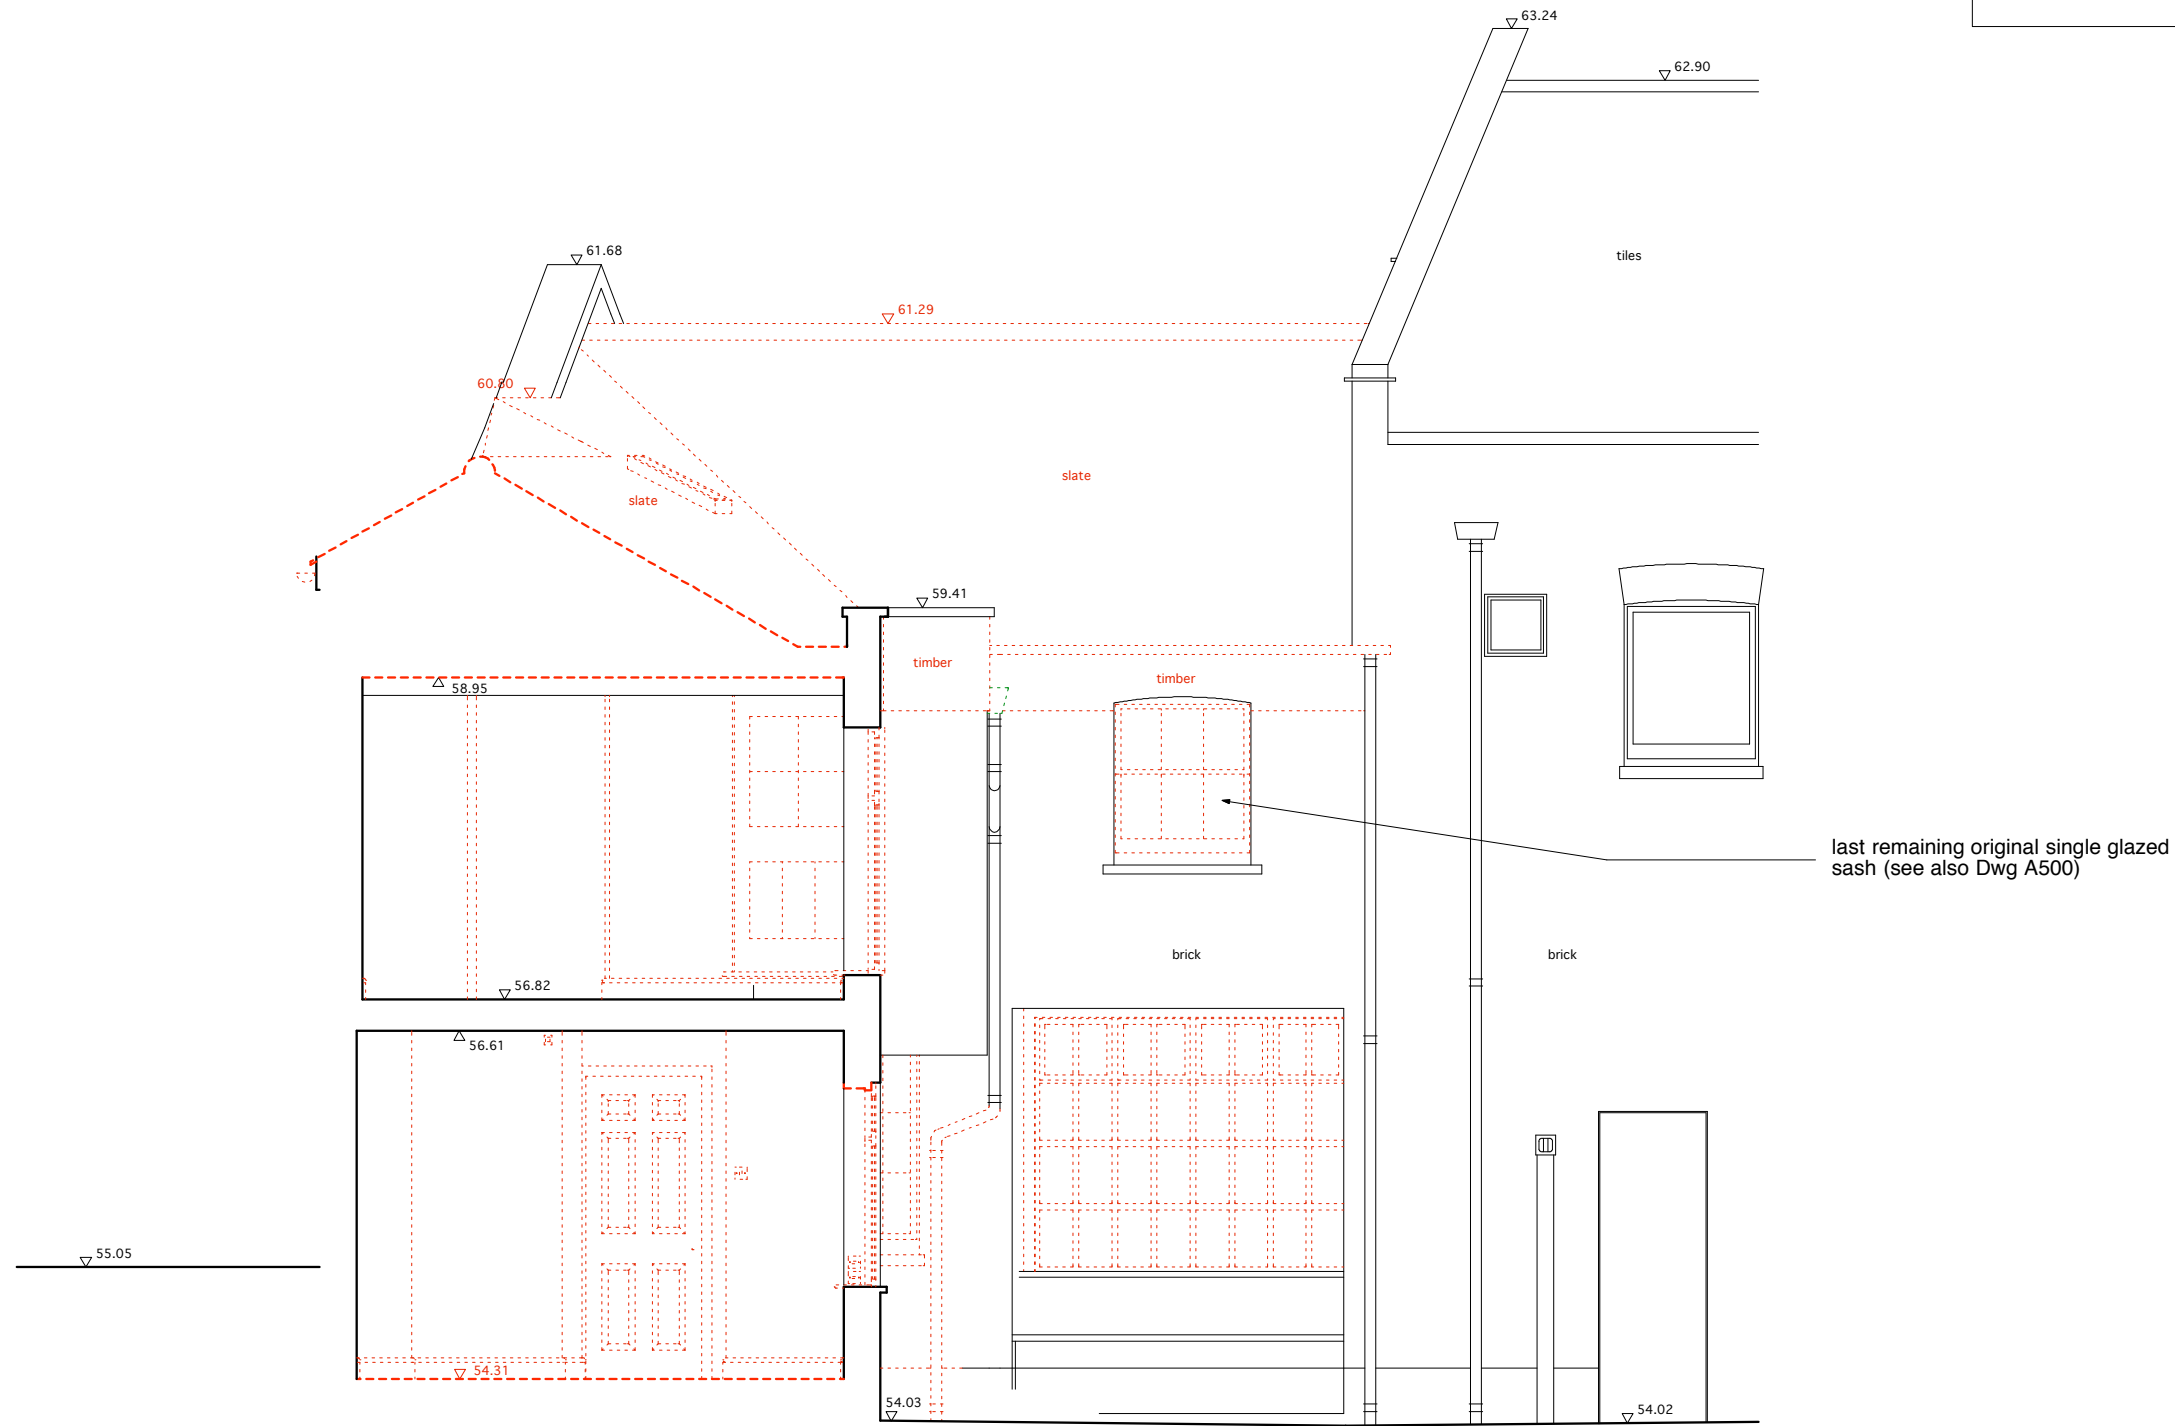

KEY:
For key see Dwg A010

SECTION C-C
△ 53.00m A.O.D.

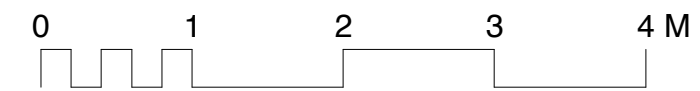

TITLE:	Existing Section CC		NO: A032		REV: P3
			DATE: 27 SEP 2012		
PROJECT:	19 Elizabeth Mews	SCALE: 1:50	PAPER: A3		
SANYA POLESCUK ARCHITECTS 8A BELSIZE COURT GARAGES LONDON NW3 5BH T:0207 4318580 e-mail:enquiries@polescukarchitects.com					