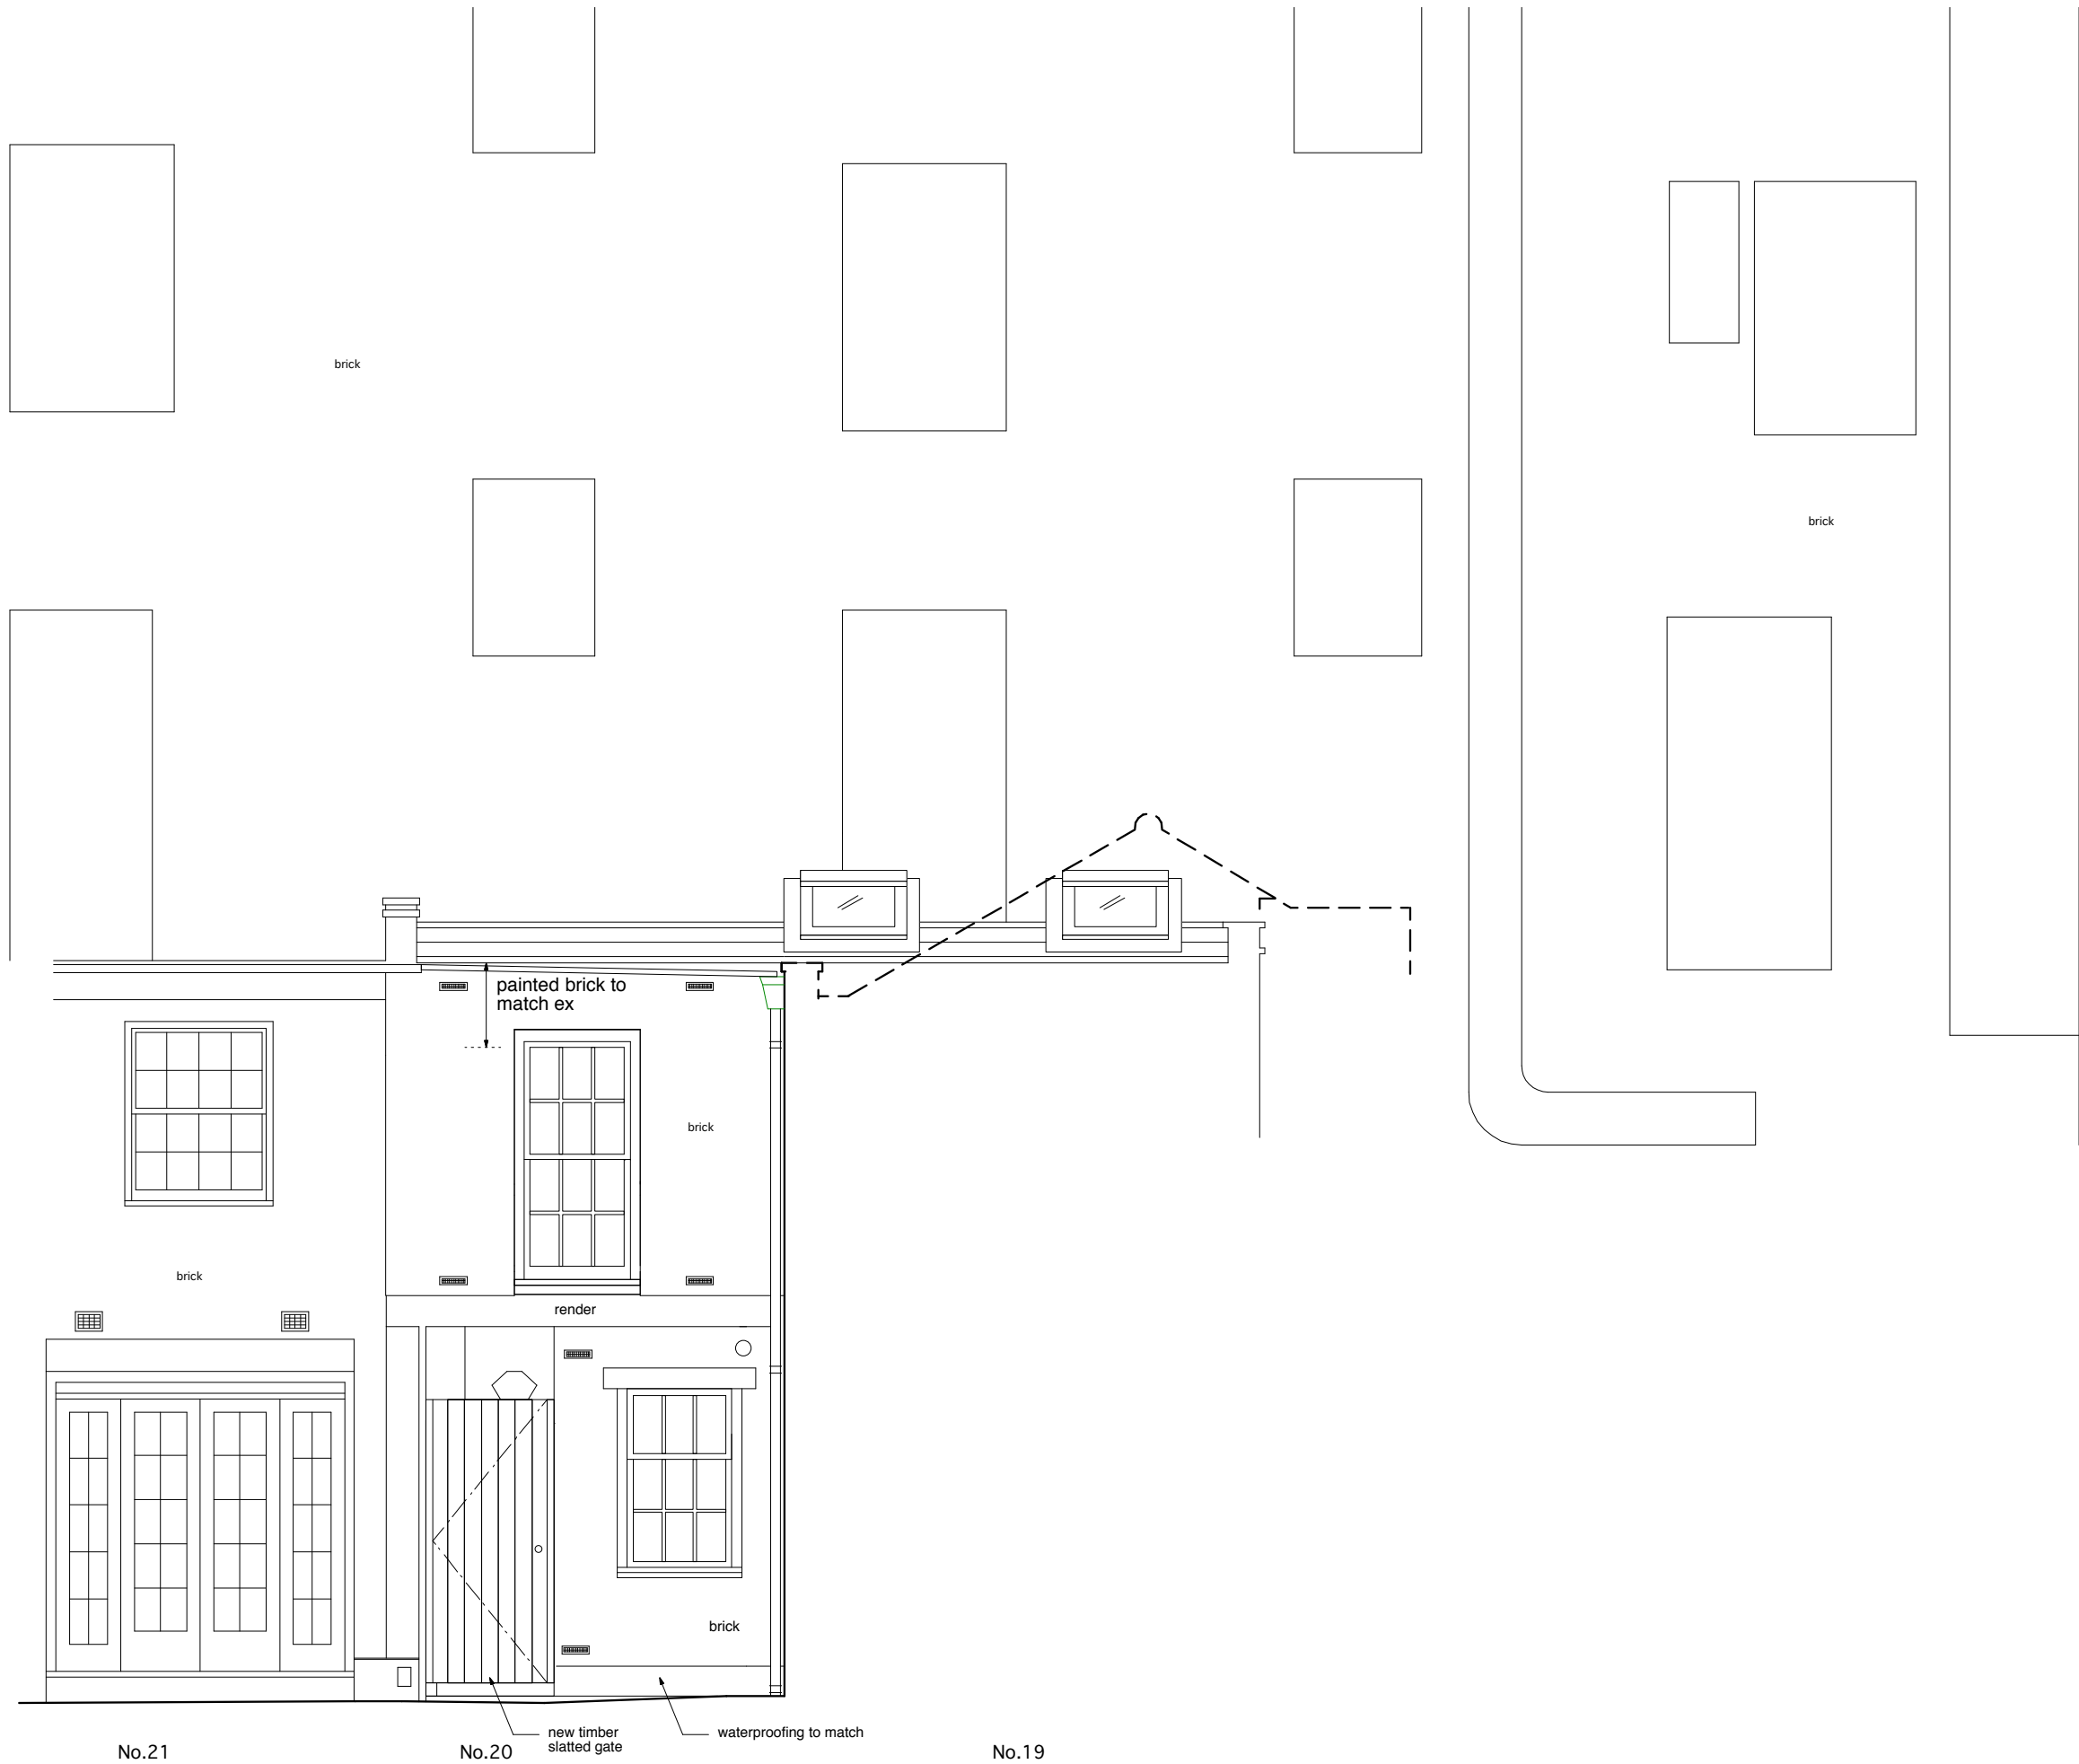


TITLE:	Proposed North West Elevation			NO:	A220	REV:	P5
	PROJECT: 19 Elizabeth Mews			DATE:	27 SEP 2012		
		SCALE:	1:50	PAPER:	A3		