



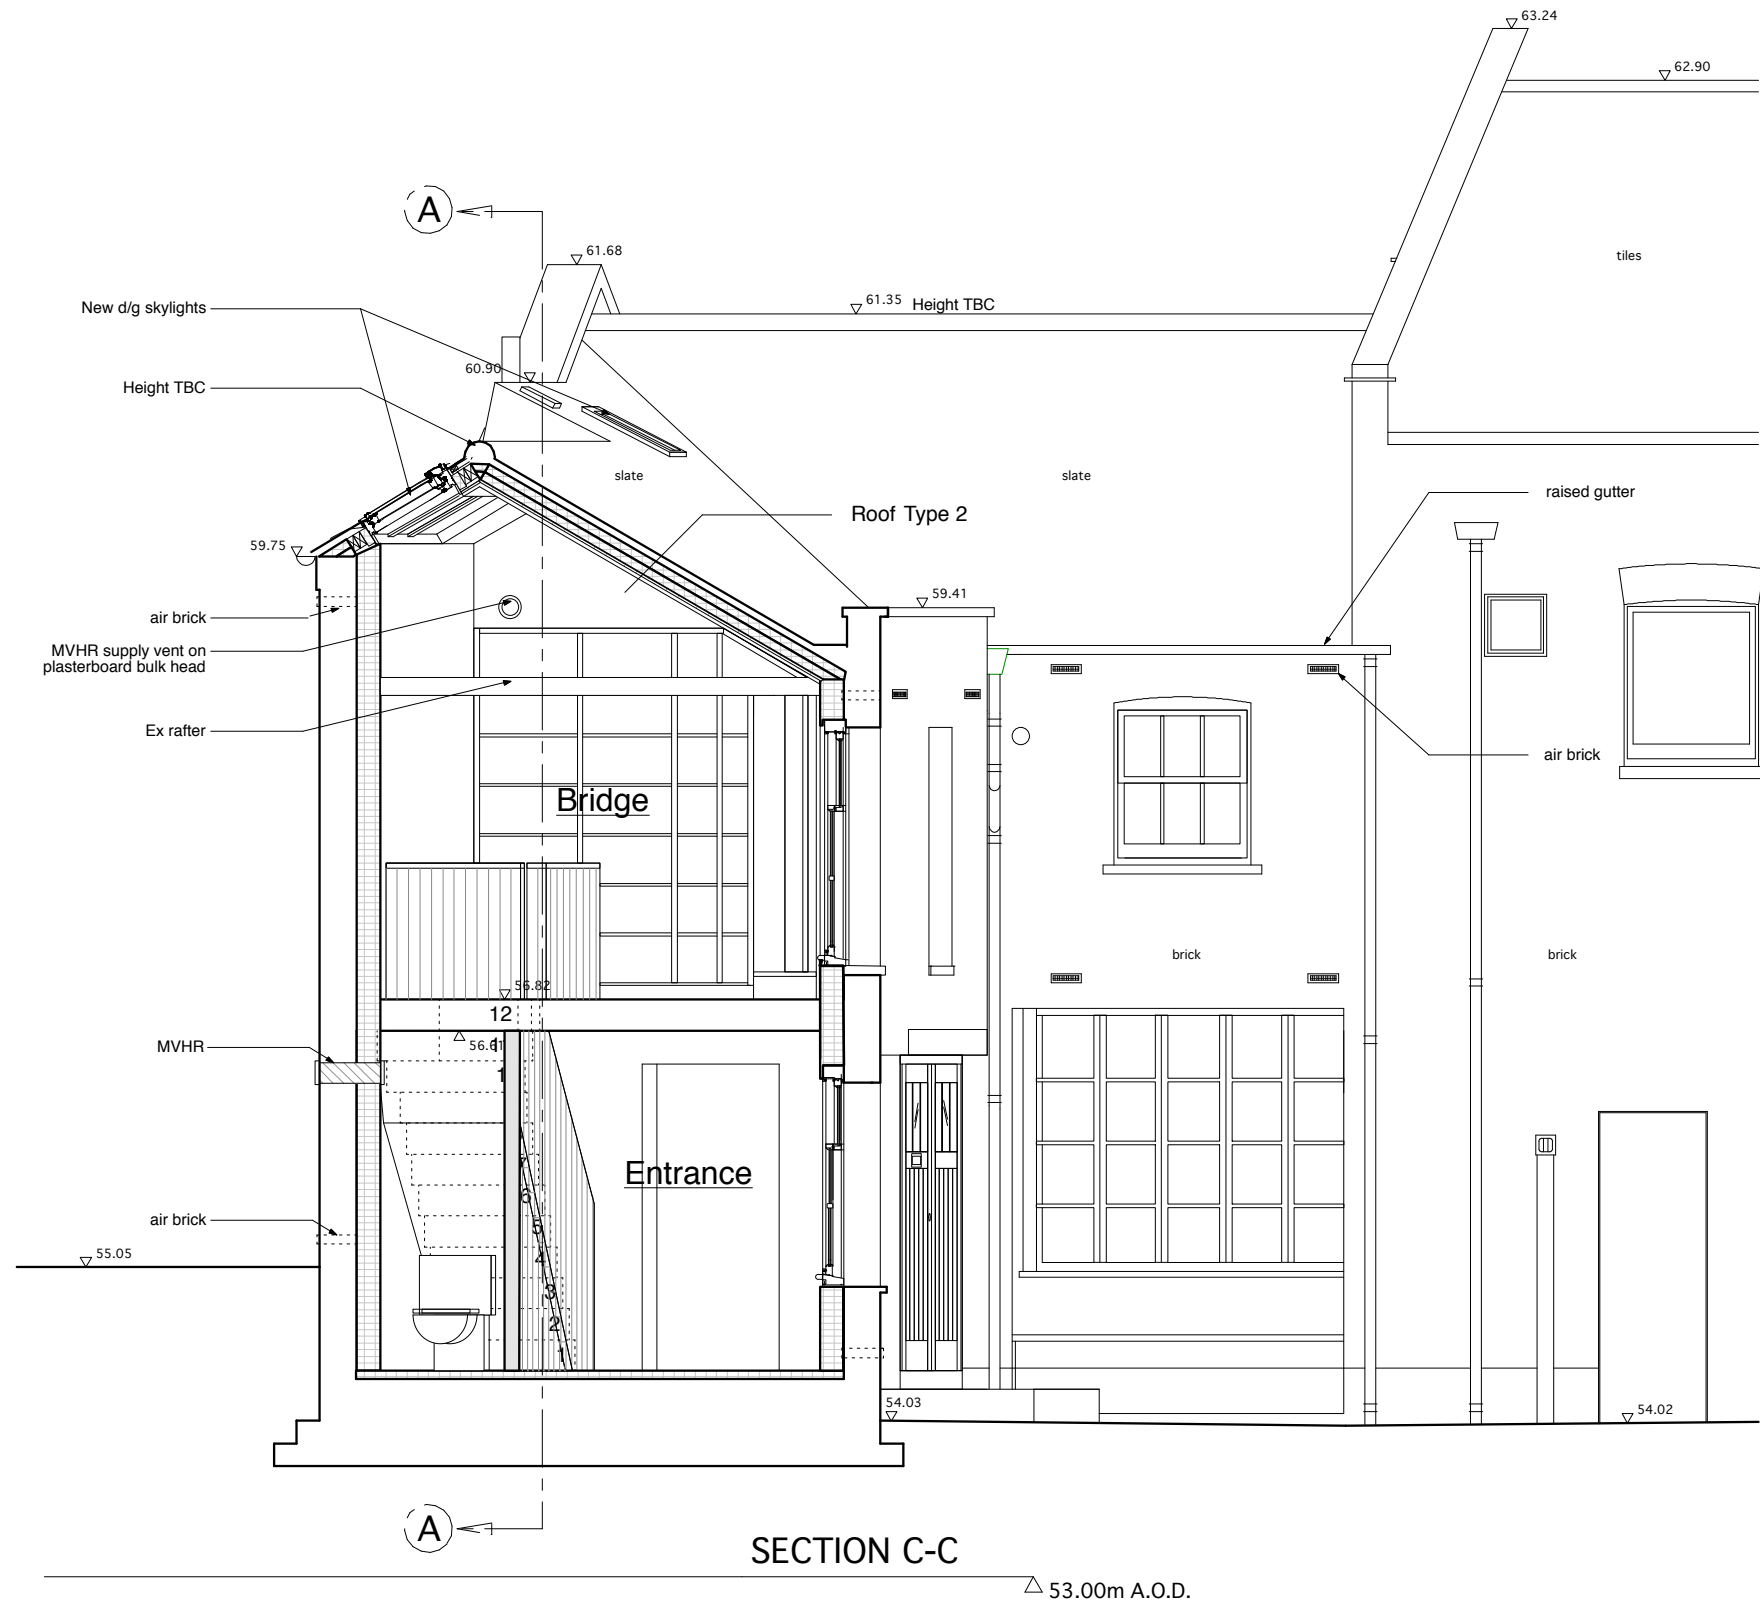

KEY:

- New Construction
- Built in Joinery
- Insulation
- Air brick for ventilation of building fabric
- Passive wall vent - See Note 1, Dwg A320 for spec
- Internal air vent for MVHR
- External grilles for MVHR, Kitchen and WC - See Dwg A250

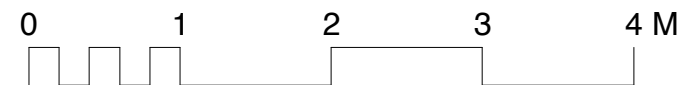

TITLE:	Proposed Section CC			NO:	A320	REV:	P6
	PROJECT:	19 Elizabeth Mews			DATE:	27 SEP 2012	
SCALE:		1:50	PAPER:	A3			
SANYA POLESCUK ARCHITECTS							
8A BELSIZE COURT GARAGES LONDON NW3 5BH							
T:0207 4318580 e-mail:enquiries@polescukarchitects.com							