




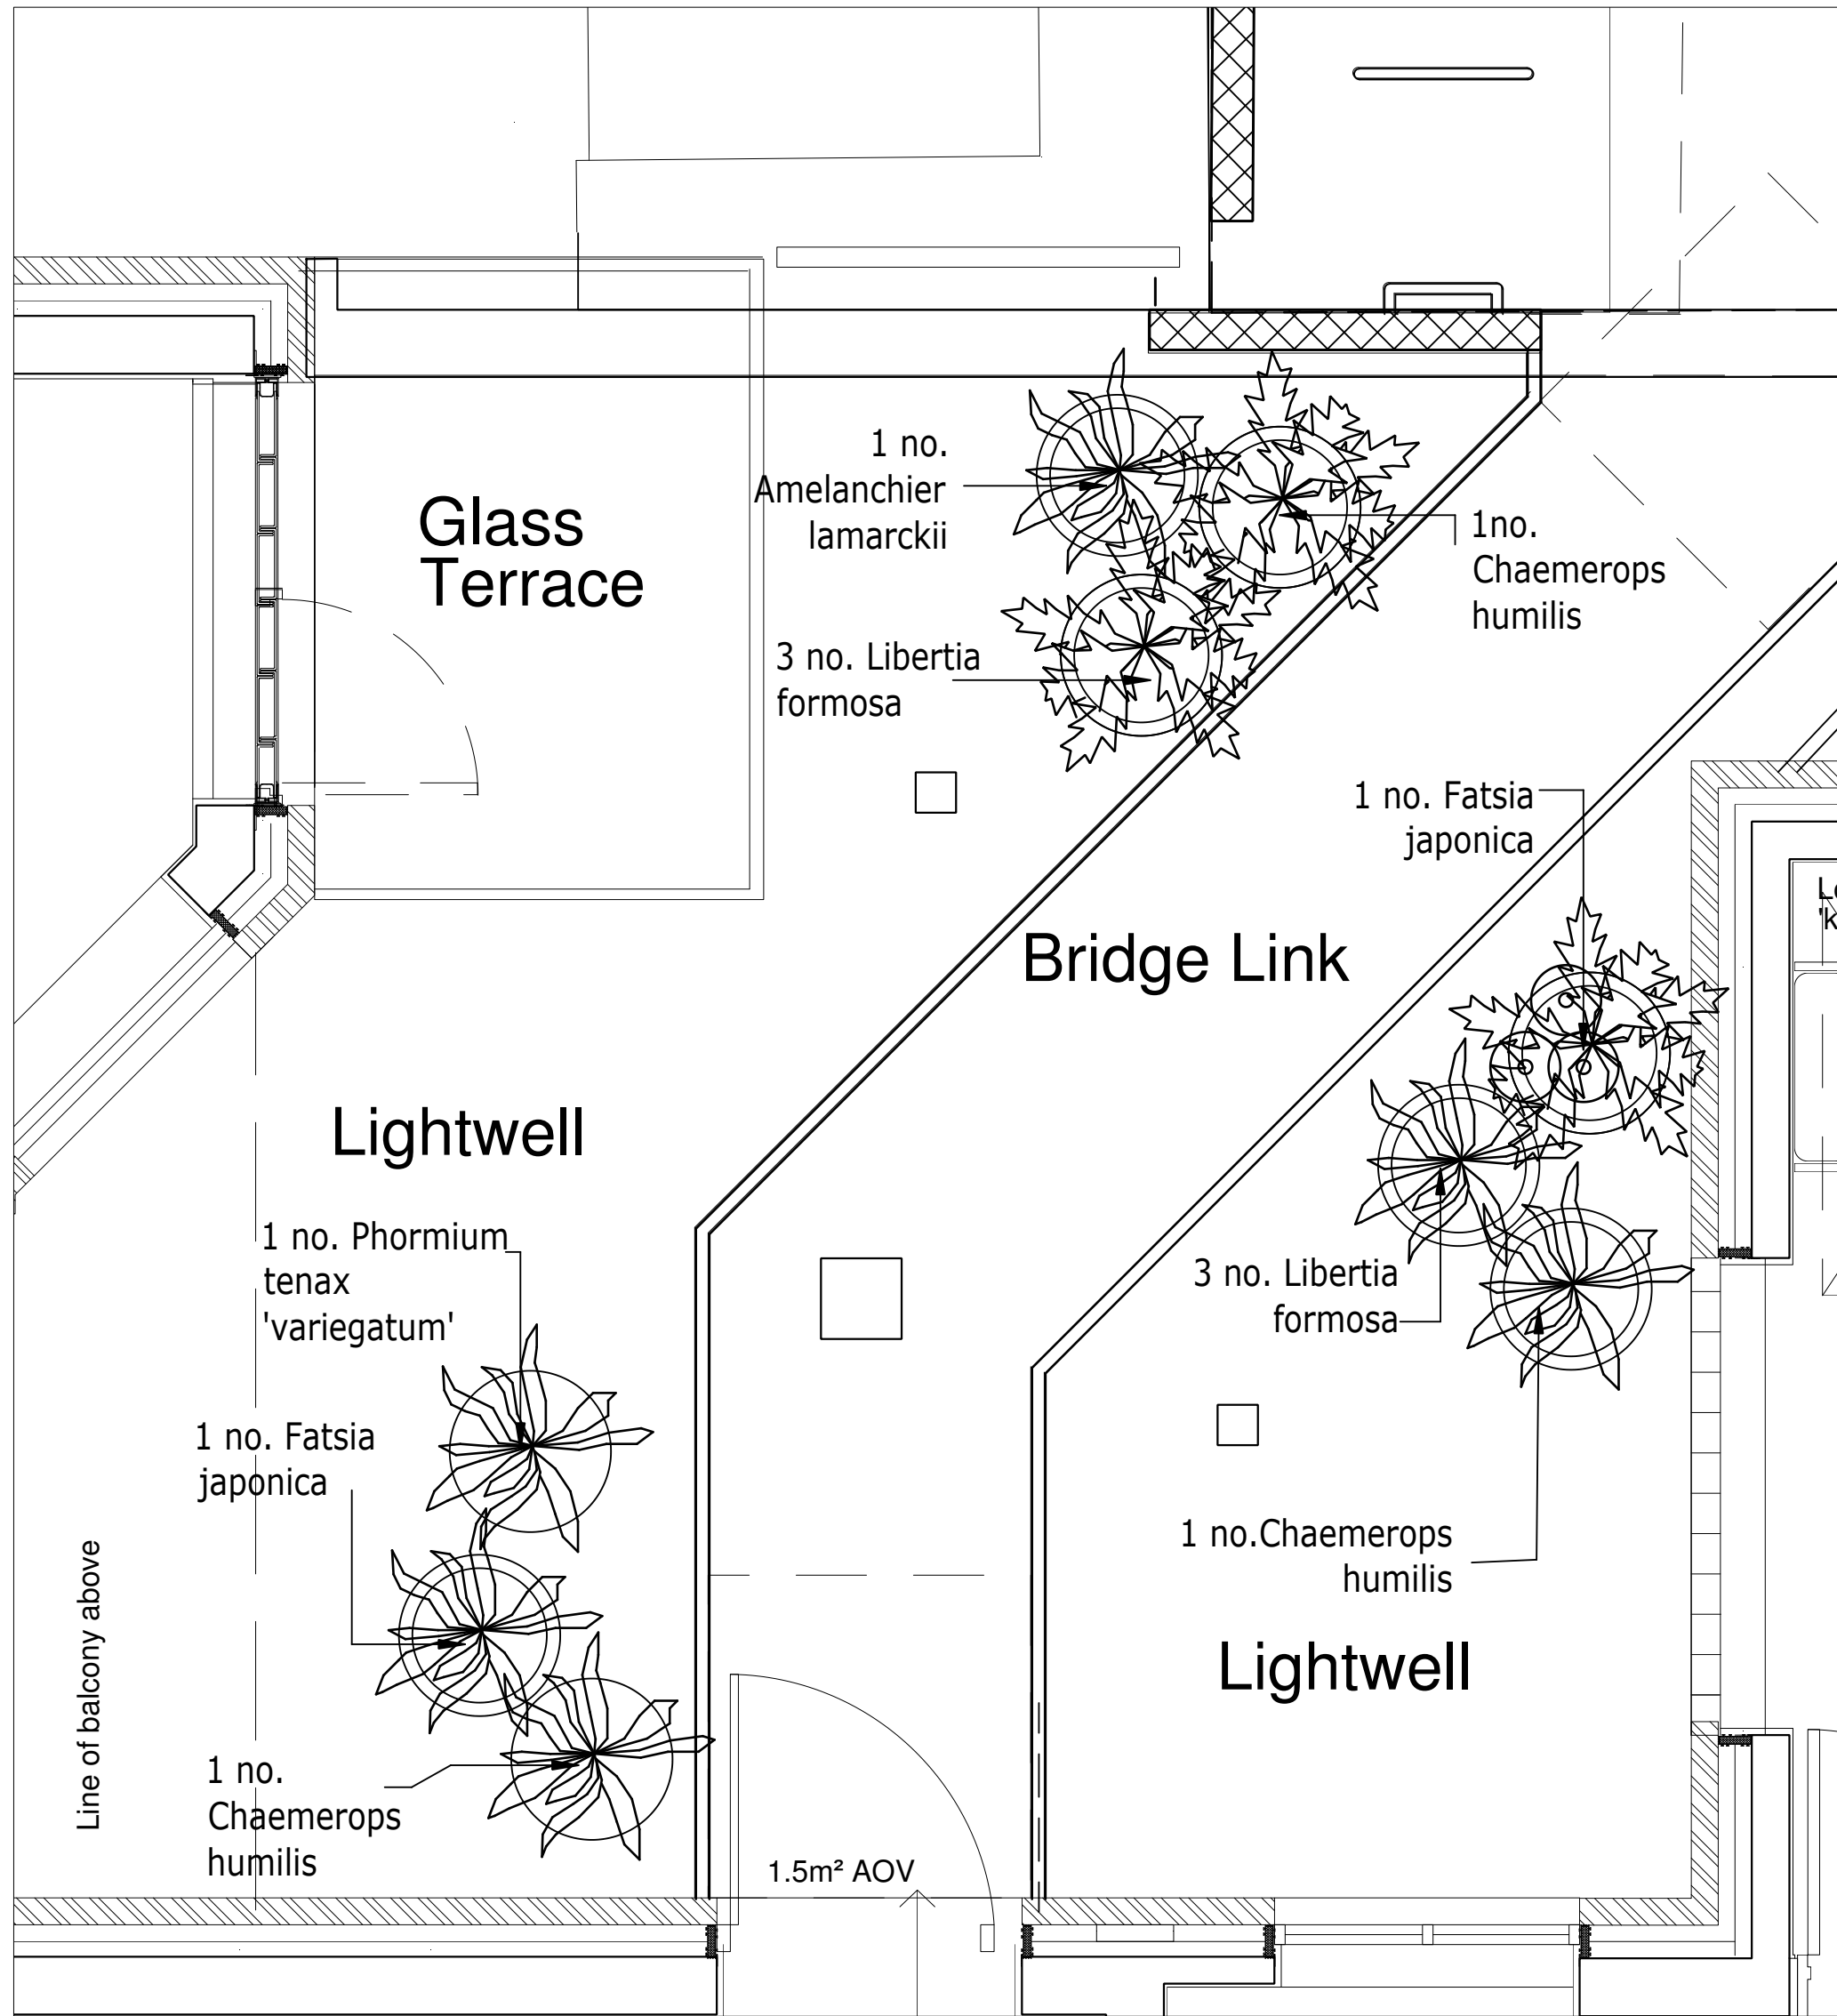


Lower Ground courtyard

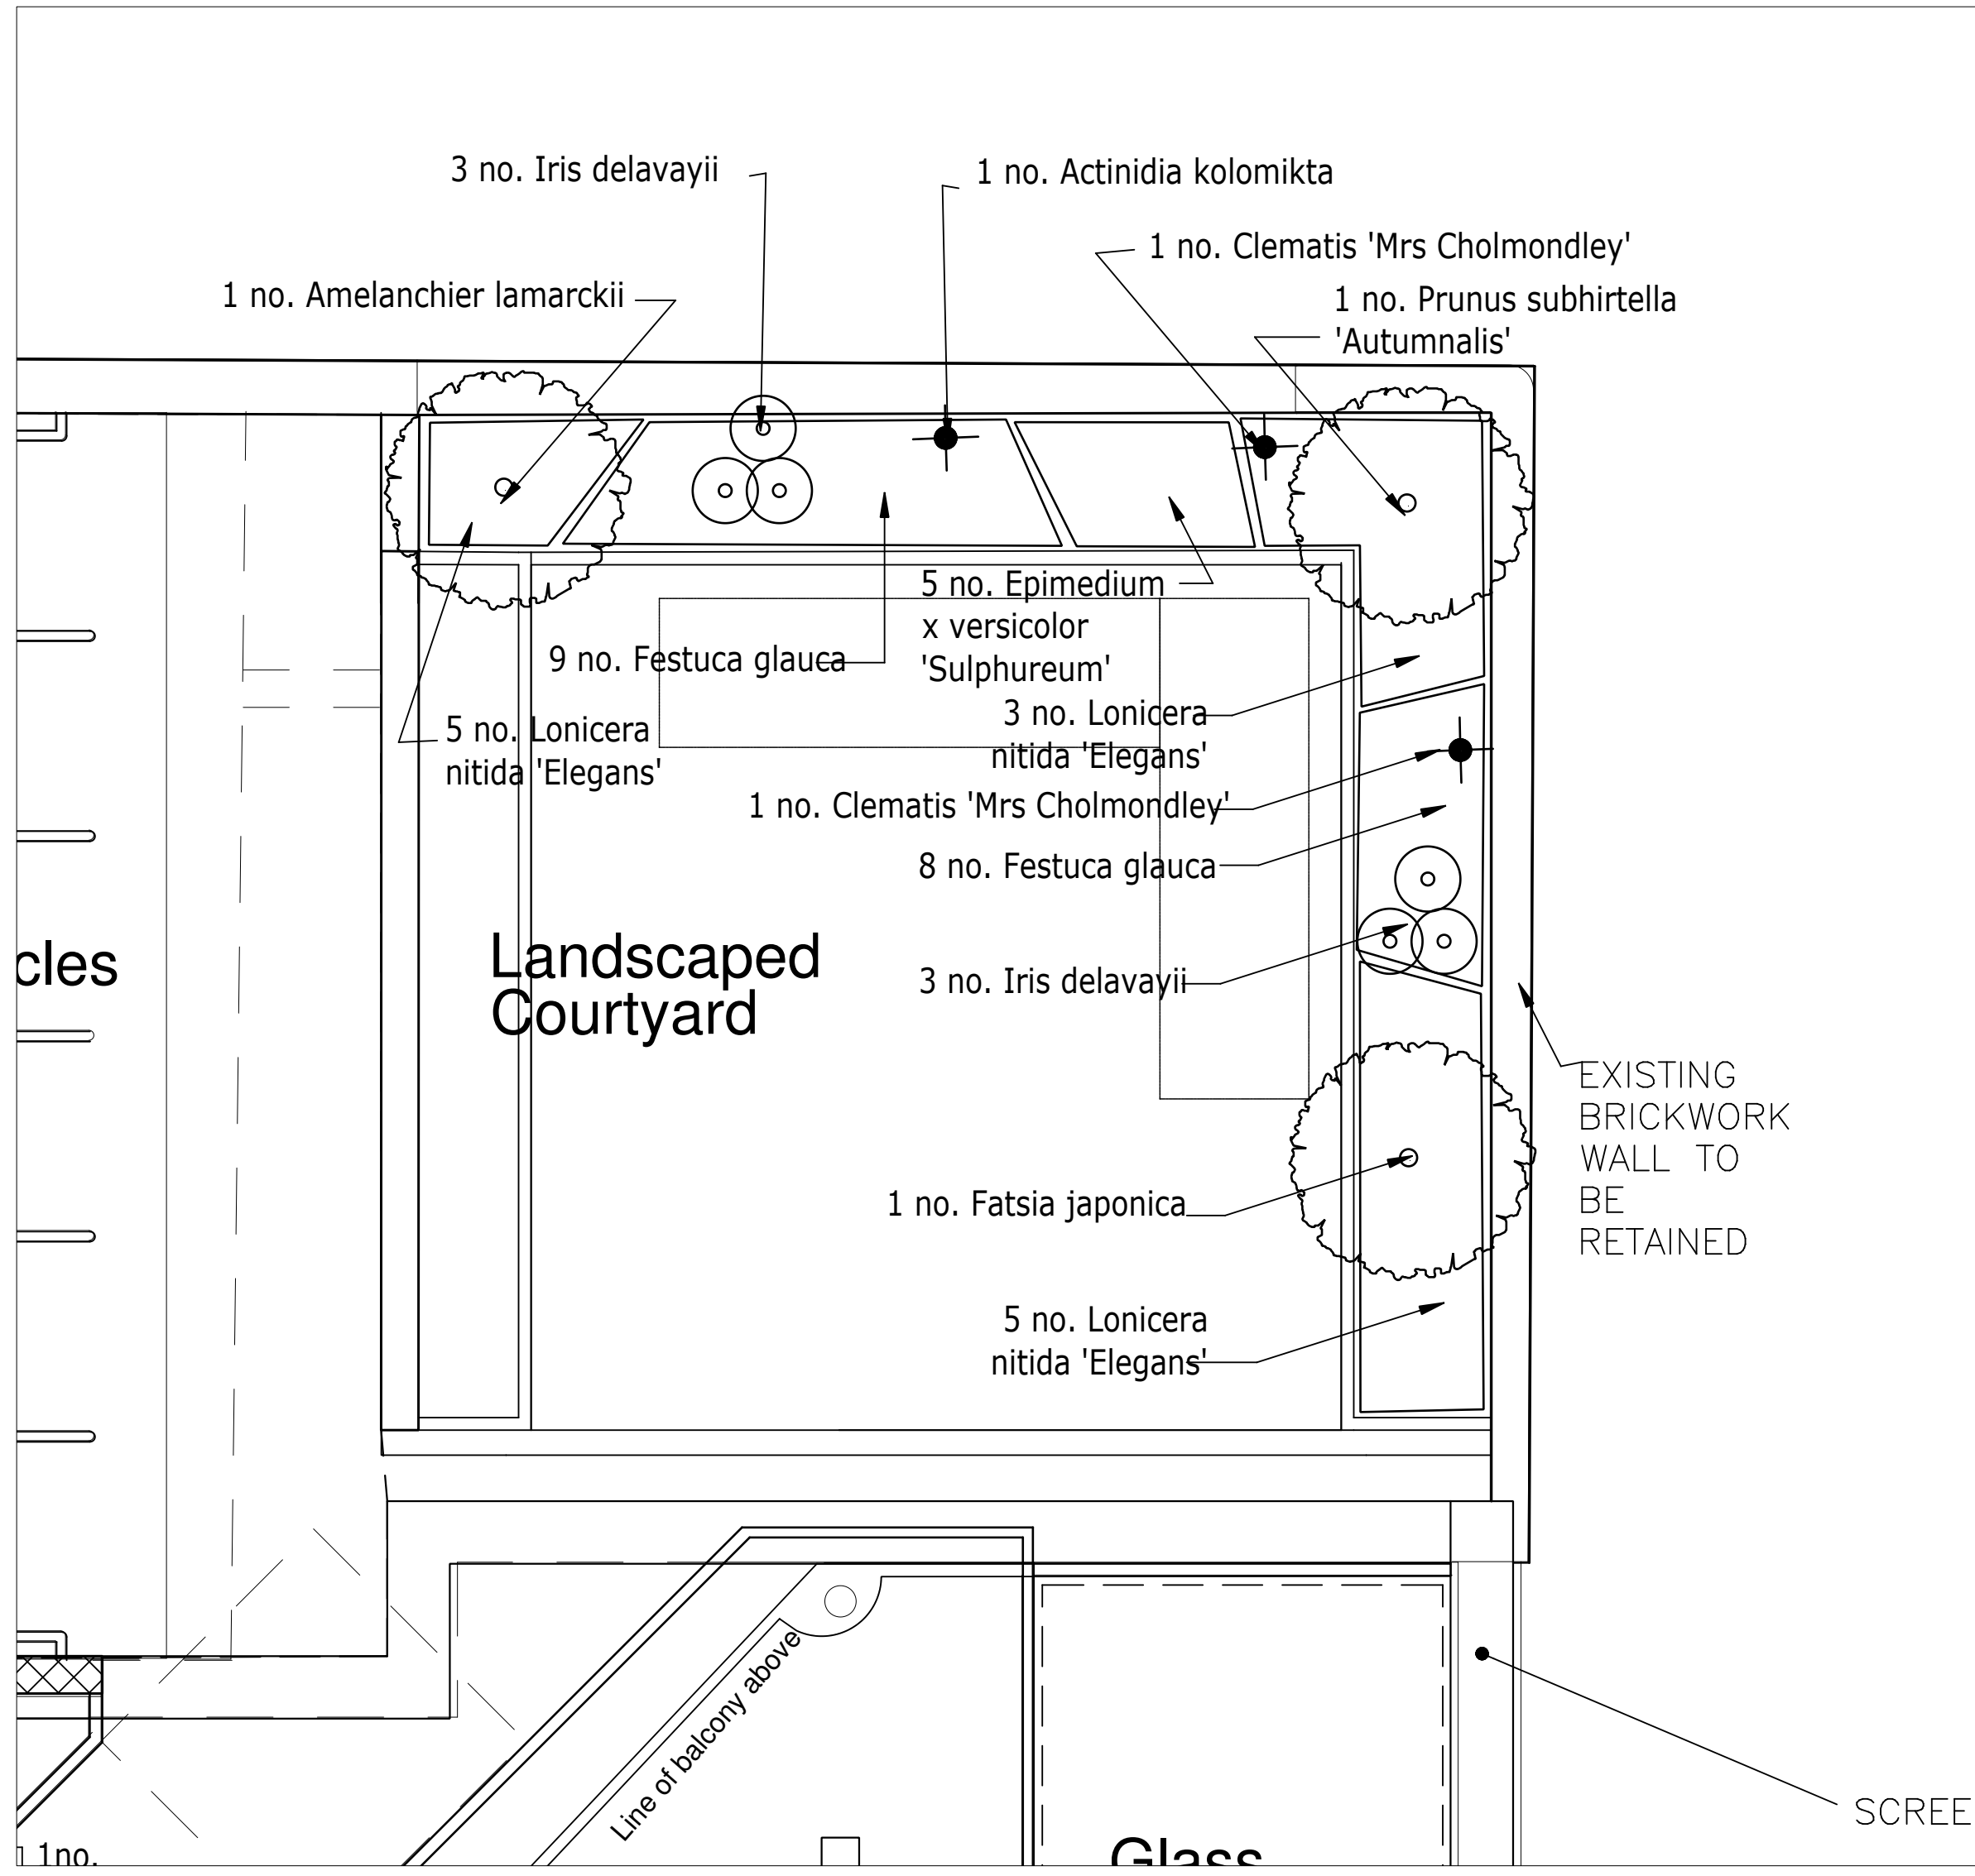

Ground floor courtyard

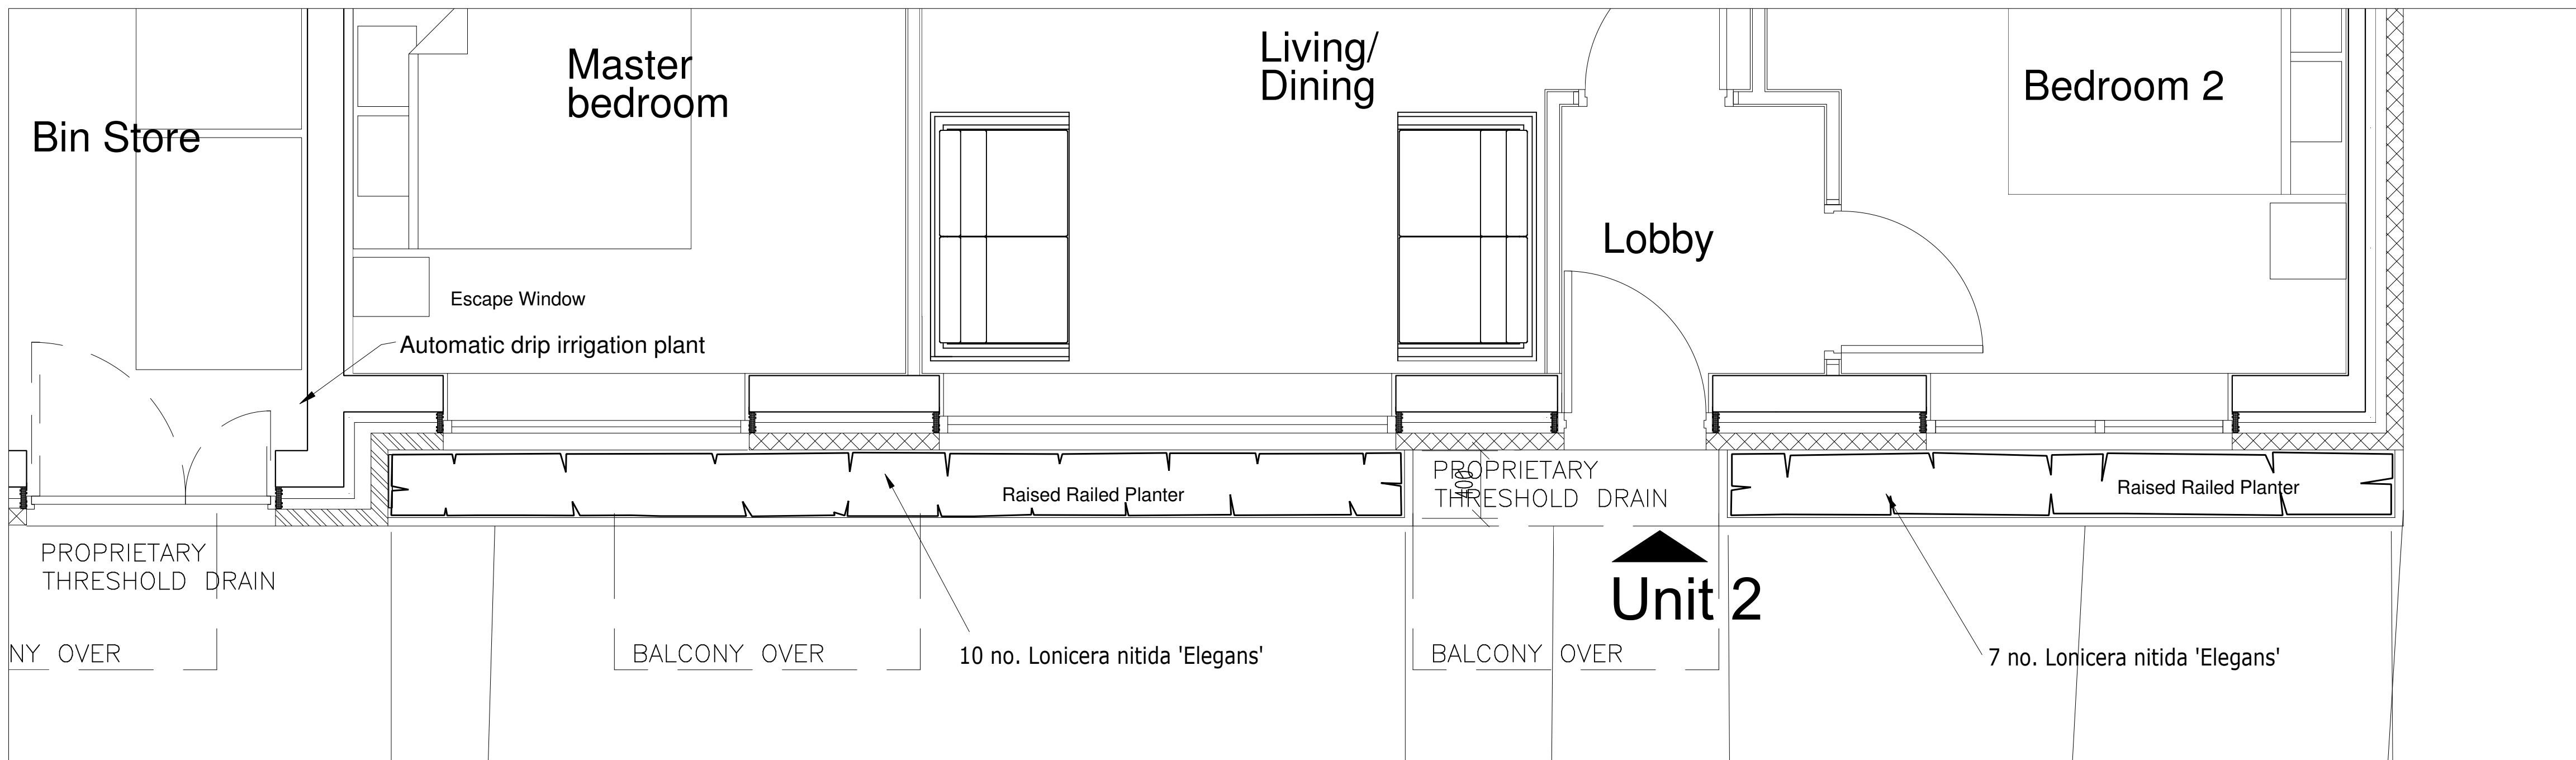

Front planters

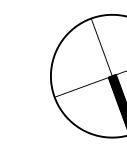

DO NOT SCALE FROM THIS DRAWING.
USE FIGURED DIMENSIONS ONLY.
ALL DIMENSIONS AND SIZES ARE TO BE CHECKED ON SITE.
REPORT ANY DISCREPANCIES TO THE ARCHITECT.

Planting Schedule				
No.	Name	Size/Pot vol.	Density	Notes
2	Amelanchier lamarckii	10-12 cm/45L		container grown
1	Prunus x subhirtella 'Autumnalis'	10-12 cm		rootballed
3	Chamaerops humilis	20L		
5	Epimedium versicolour 'Sulphureum'	3L	6/m2	
3	Fatsia japonica	20L		
17	Festuca glauca	2L	11/m2	
6	Libertia formosa	5L		
30	Lonicera nitida 'Elegans'	5L	4/m2	
1	Phormium tenax 'Variegatum'	20L		
1	Actinidia kolwitka	60-90/5L		
2	Clematis 'Mrs Cholmondley'	60-90/5L		min 5 breaks at GL
PERENNIALS				
6	Iris delavayi	5L		

PLANNING ISSUE

Rev. B: Front planters revised 21.09.12

Rev. A: Lightwell enlarged
Planning Issue 31/05/12

Client:

Aitch Group

Project:

24-28
Warner
Street, EC1

Drg. Title:

Planting
layout

Drg. No.
DOC 1002.L(90).102.B

Scale: 1:25 @ A1
Date: 31/05/2012
Drn by: DO

David Orr Consulting
Urban design and Landscape Architecture