



THIS DRAWING AND CAD DATA THEREIN IS PROTECTED BY COPYRIGHT AND MUST NOT BE COPIED OR REPRODUCED WITHOUT THE WRITTEN CONSENT OF THE ARCHITECT

NO DIMENSIONS ARE TO BE SCALED FROM THIS DRAWING. USE FIGURED DIMENSIONS ONLY. ALL DIMENSIONS AND SIZES ARE TO BE CHECKED ON SITE AND ANY DISCREPANCIES REPORTED TO THE ARCHITECT

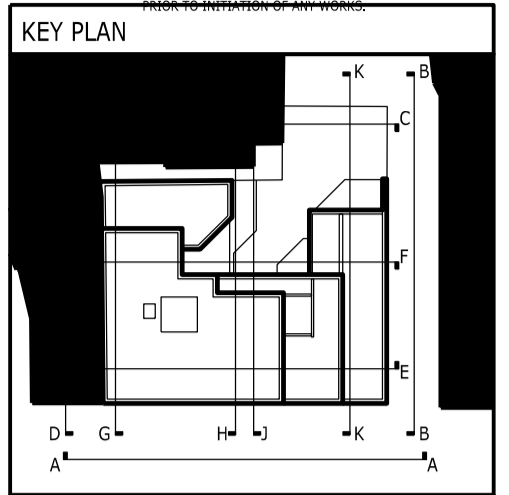

**LIST OF MATERIALS**

01. Site-Retained Brickwork
02. Western Red Cedar, weatherboard cladding
03. PC Aluminium Cladding System
04. Structurally reinforced Concrete balcony with solid facade of Aluminium
05. Glass panel balustrade with stainless steel handrails
06. PC Aluminium cladding panel
07. Stainless steel metal plate balustrade
08. Structurally reinforced screen doors with Stainless steel patting fittings
09. Western Red Cedar, Screen (118.3mm double glazing)
10. Gas-tighty (dark) (beaded double view)
11. Render (off white)
13. PC Aluminium boxes
14. Timber Deck supported by frame structure painted white
15. PC Aluminium cladding

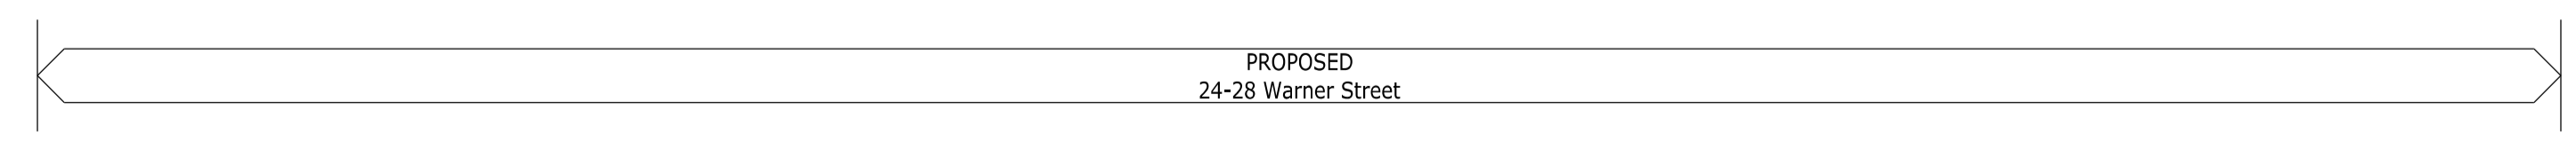

**WARNER STREET ELEVATION**

F	Planning Amendments	G.G.	19-09-12
E	Planning Amendments	D.H.	21-09-12
D	Planning Amendments	D.H.	08-06-12
C	Shadows Corrected	J.B.	26-07-11
B	Incorporating Planning advice. Unit 2 changed to 2 bed self-contained		
A	S&D update to main entrance PV panels shown	Y.W.	25-07-11 04-05-11
110	CONSTRUCTION	INTREX	cont.

Drawing Title  
**Warner Street Elevation Proposed**

Status  
**Planning Application**

Date  
**Feb 2011 A.R.**

Sheet By  
**1:50@A1**

Job Number	Code	Drawing Number	Rev
3001	(P)	020	F

**ARC Design Partnership LLP**  
 601 International House  
 223 Regent Street  
 London W1B 2QD

t +44 (0)20 8890 3213  
 studio@arcdesignllp.com