


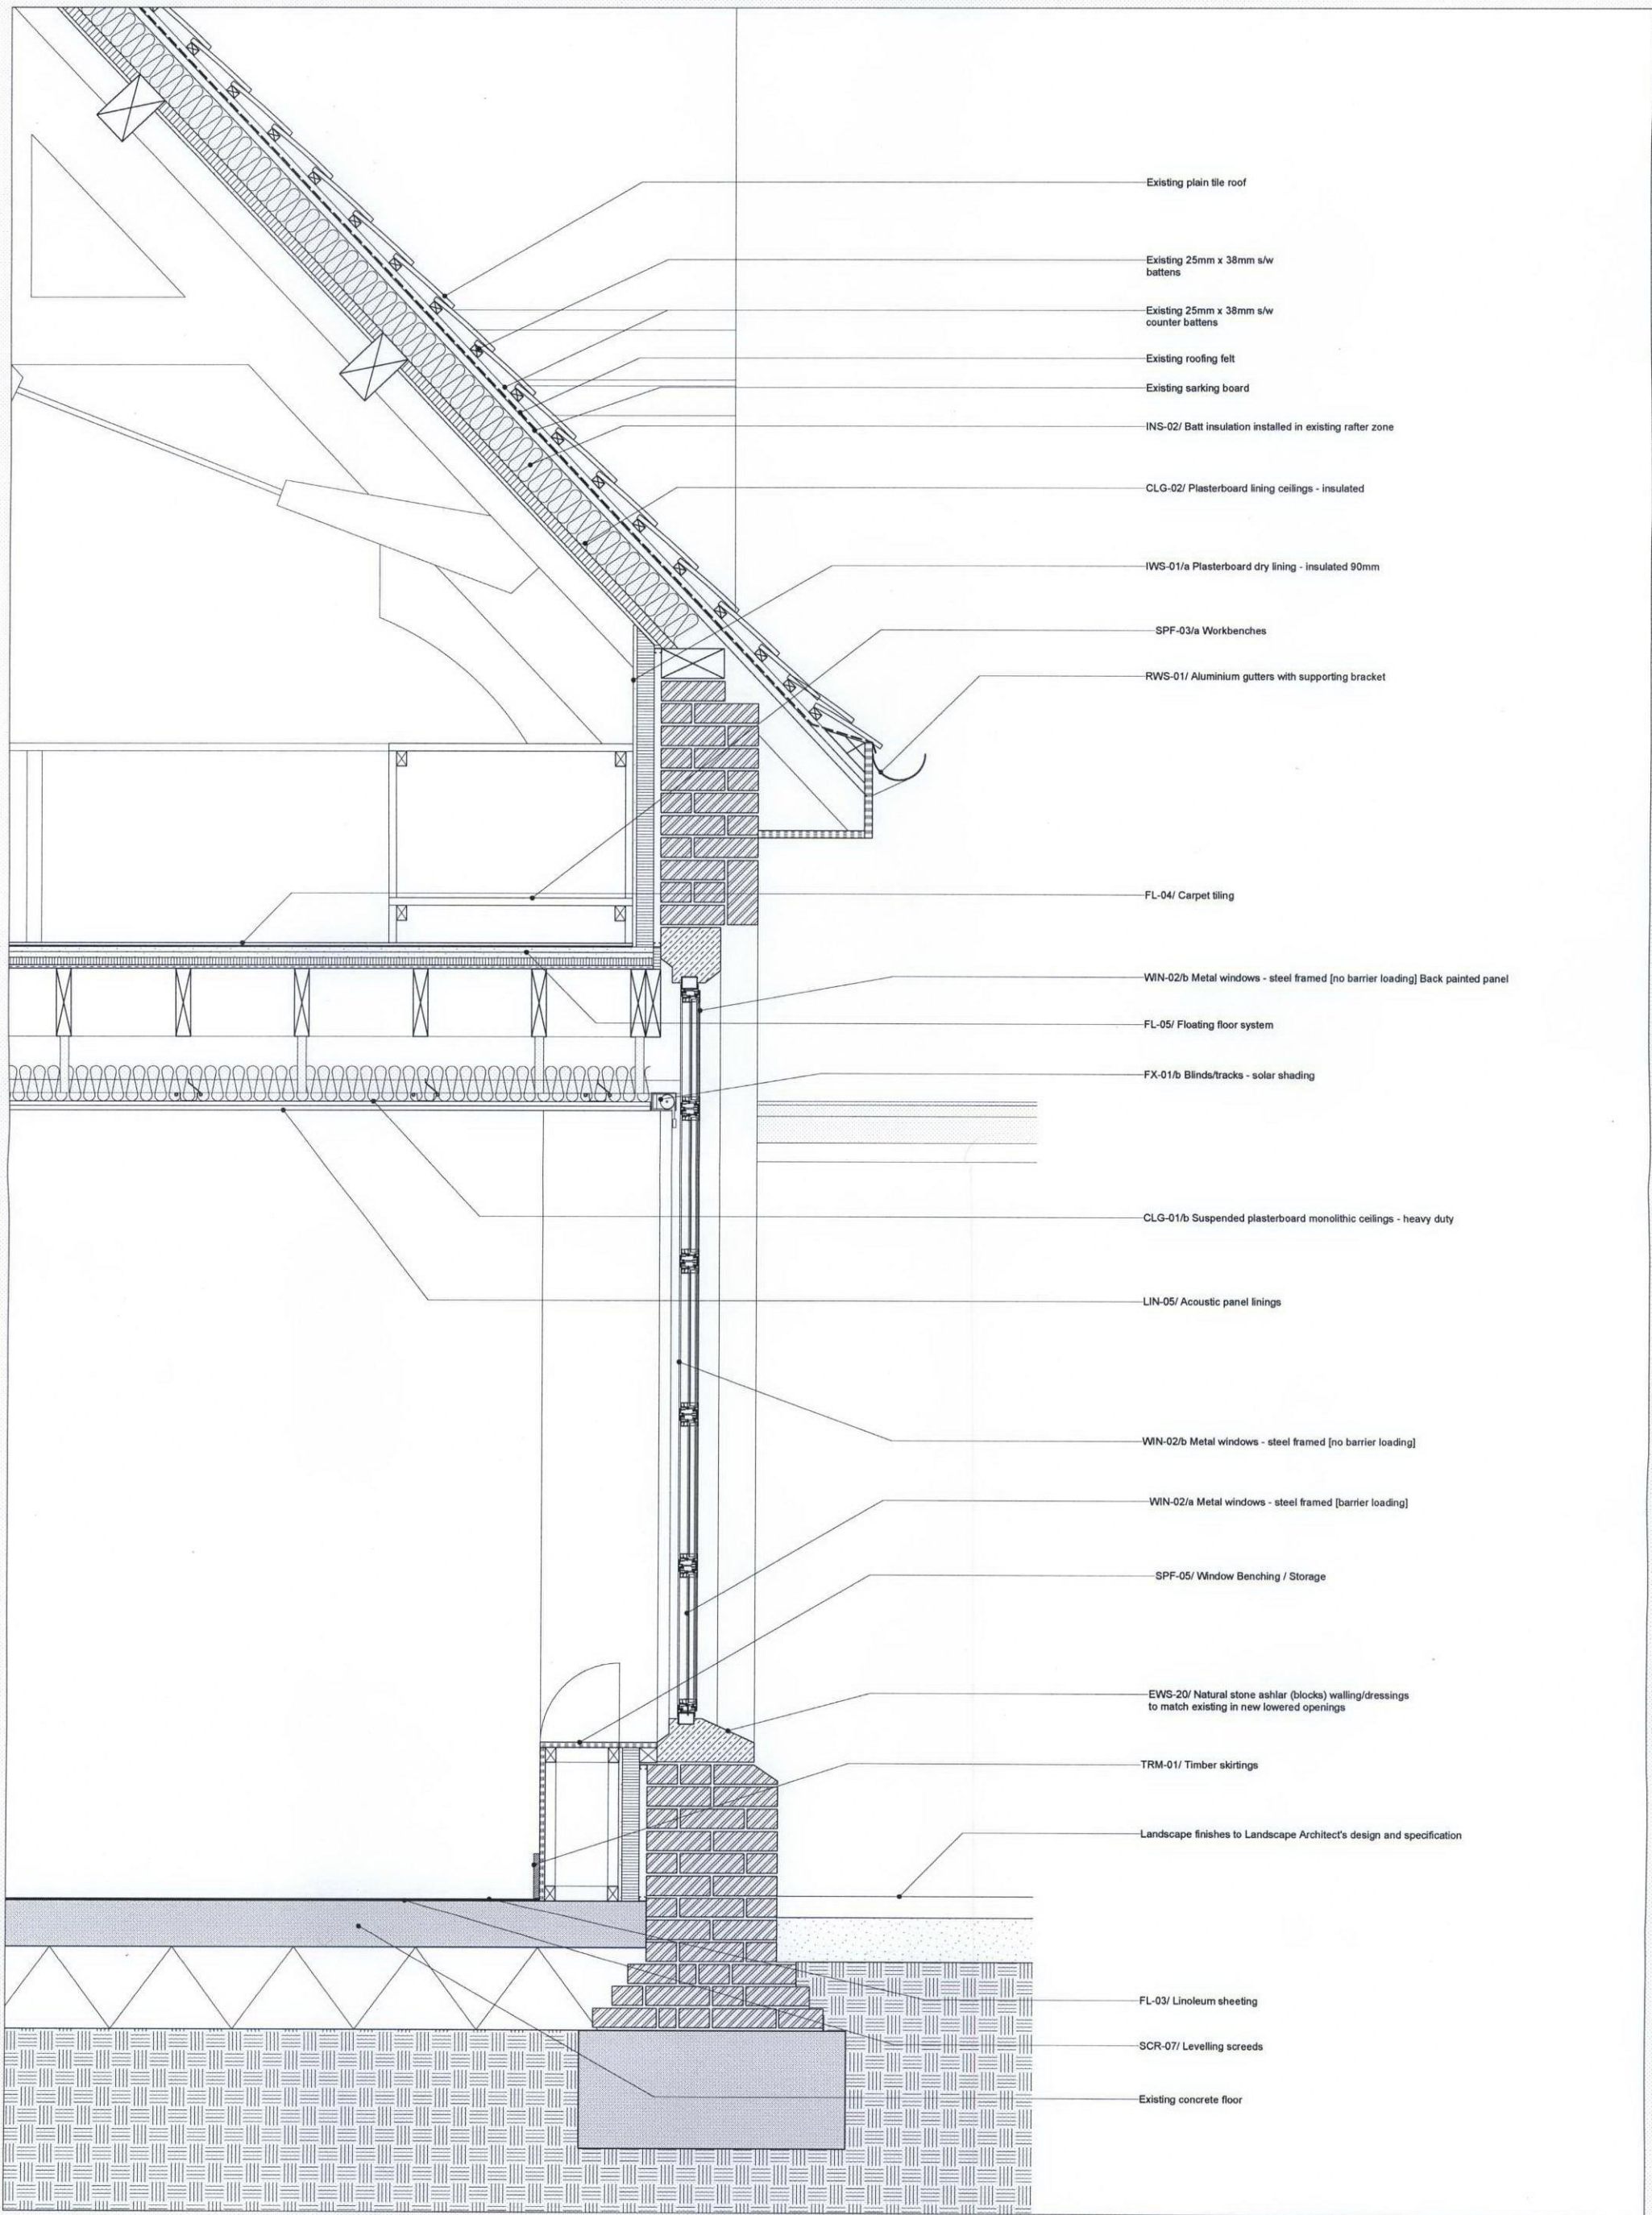

Revisions			Copyright Hawkins\Brown Architects		Scale at A1 (A3)	Date	Project		Hawkins\Brown	
Revision	Date	Comment	No implied license exists. This drawing should not be used to calculate areas for the purposes of valuation. Do not scale this drawing. All dimensions to be checked on site by the contractor and such dimensions to be their responsibility. All work must comply with relevant British Standards and Building Regulations requirements. Drawing errors and omissions to be reported to the architect.		1:10 (1:5)	JUNE 2012	Emmanuel C of E School		60 Bastwick Street	mail@
T1	16.06.12	Tender Issue			Job Number	Status	Mill Lane		London EC1V 3TN	hawkinsbrown.co.uk
					1182	TENDER	NW6 1NA		020 7336 8030t	www.
					Drawn by	Checked by	Drawing		020 7336 8851f	hawkinsbrown.co.uk
					OT	JM	External Walls		Drawing No.	Rev
							Typical Detail		1182_DWG_21_400	T1