


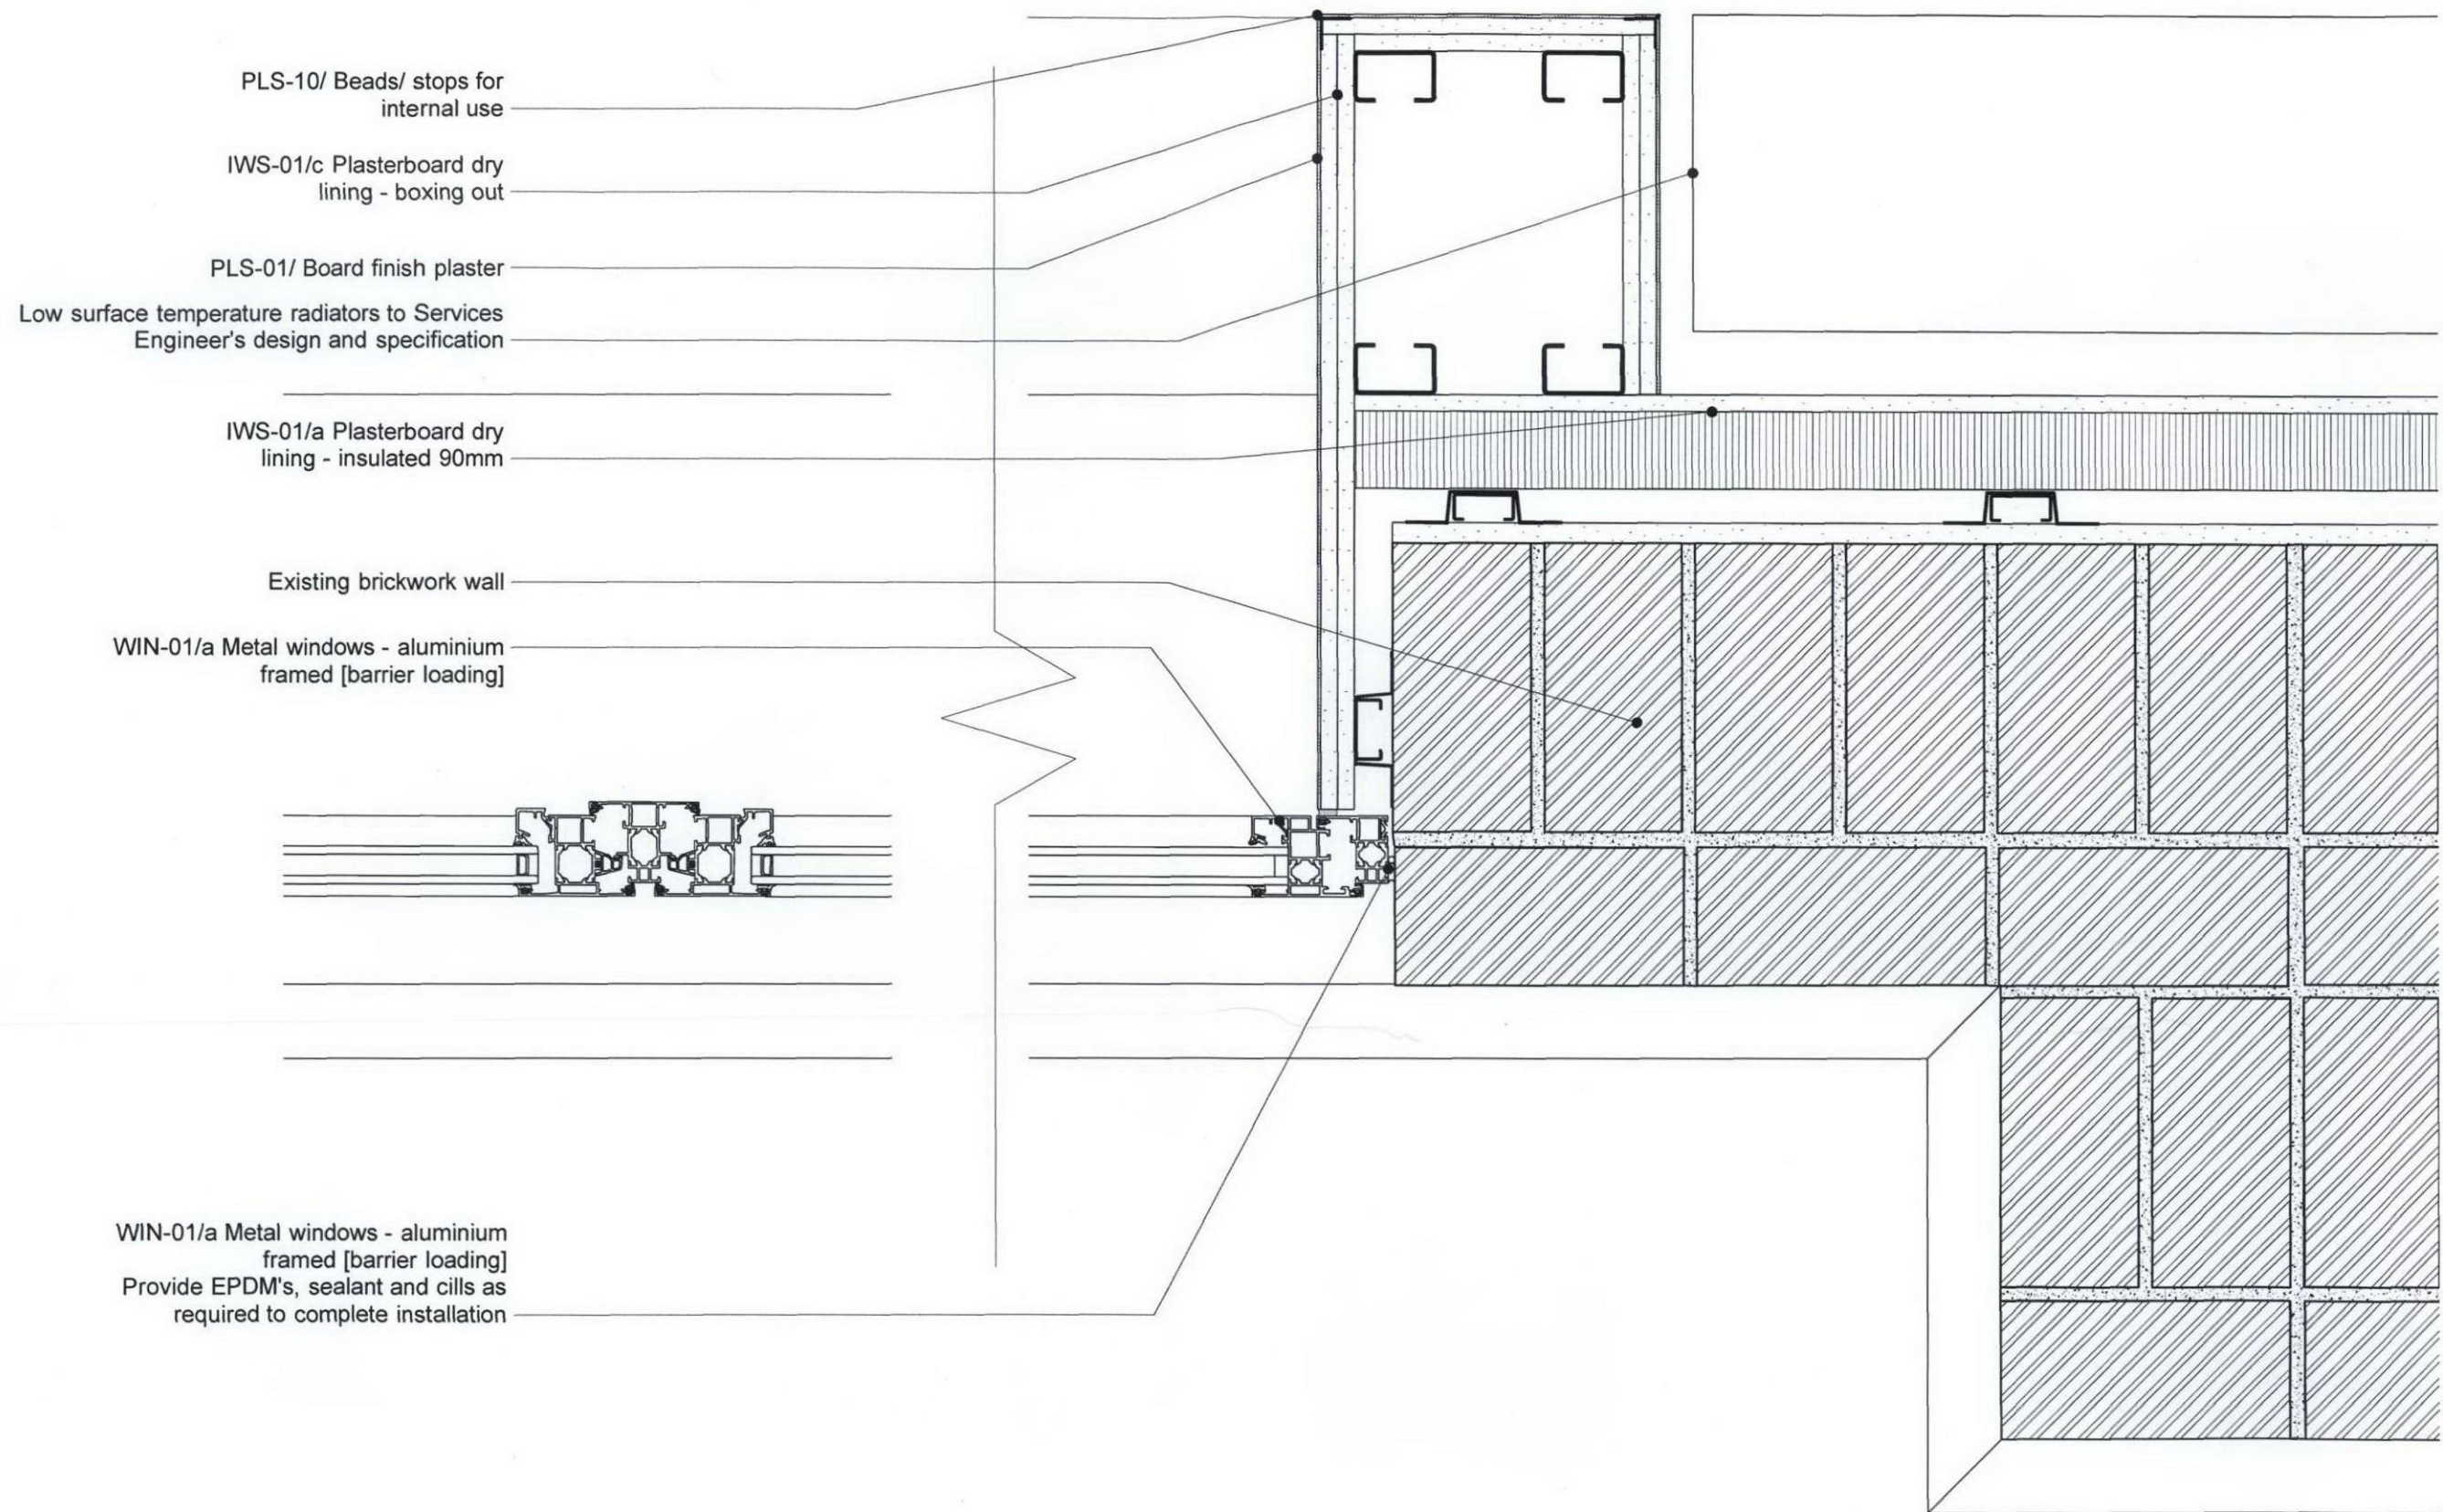

Revisions

Revision	Date	Comment
T1	16.06.12	Tender Issue

Copyright Hawkins\Brown Architects

No implied license exists. This drawing should not be used to calculate areas for the purposes of valuation. Do not scale this drawing. All dimensions to be checked on site by the contractor and such dimensions to be their responsibility. All work must comply with relevant British Standards and Building Regulations requirements. Drawing errors and omissions to be reported to the architect.

Scale at A3

1:5

Job Number

1182

Drawn by

OT

Date

JUNE 2012

Status

TENDER

Checked by

JM

Project

Emmanuel C of E School
Mill Lane
NW6 1NA

Drawing

Typical Window as WIN-01
Jamb Detail

Hawkins\Brown

60 Bastwick Street
London EC1V 3TN
020 7336 8030t
020 7336 8851f
mail@hawkinsbrown.co.uk
www.hawkinsbrown.co.uk

Drawing No.

1182_DWG_31_601

Rev

T1