


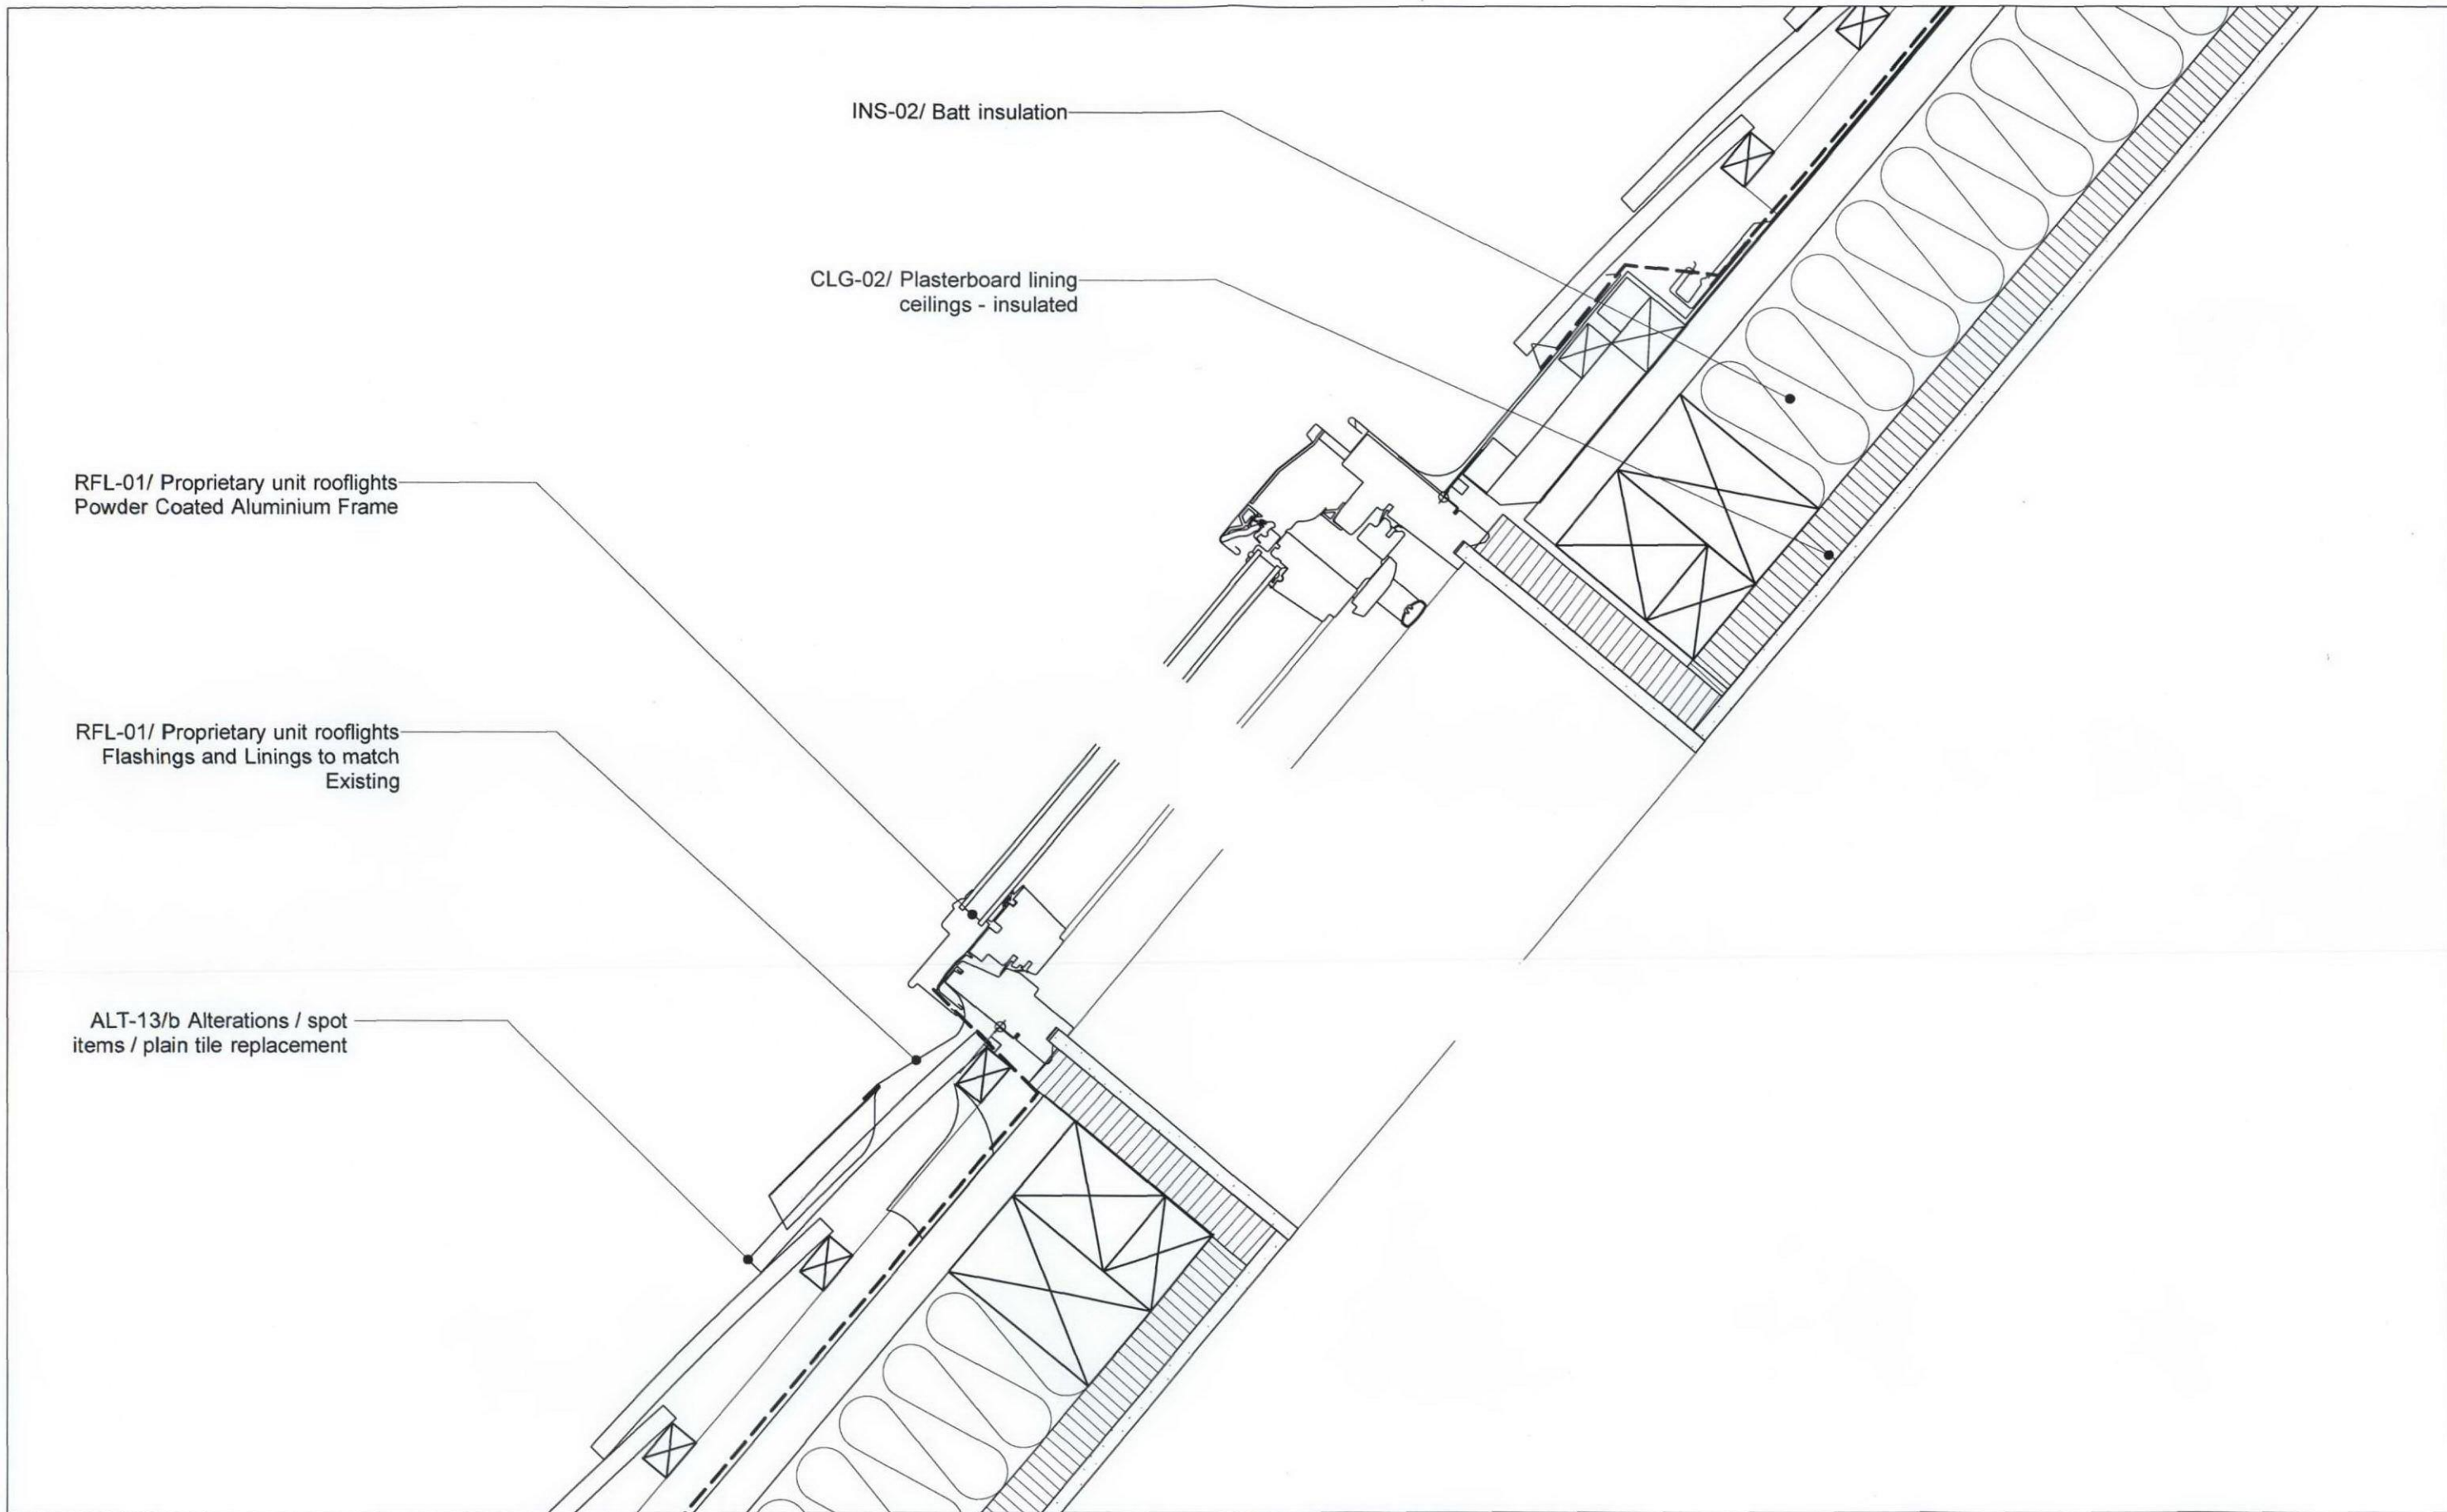

Revisions			Copyright Hawkins\Brown Architects		Scale at A3	Date	Project	Hawkins\Brown	
Revision	Date	Comment	No implied license exists. This drawing should not be used to calculate areas for the purposes of valuation. Do not scale this drawing. All dimensions to be checked on site by the contractor and such dimensions to be their responsibility. All work must comply with relevant British Standards and Building Regulations requirements. Drawing errors and omissions to be reported to the architect.		1:5	JUNE 2012	Emmanuel C of E School Mill Lane NW6 1NA	60 Bastwick Street London EC1V 3TN 020 7336 8030t 020 7336 8851f	mail@hawkinsbrown.co.uk www.hawkinsbrown.co.uk
T1	13.07.12	Tender Issue			Job Number	Status	Drawing	101 Mill Lane Plain Tile Roof Rooflight Detail	
					1182	TENDER			
					Drawn by	Checked by			
					OT	JM		Drawing No.	Rev
								1182_DWG_37_602	T1