



DESIGN INTENT DRAWING ONLY.

THE CANOPY IS A CONTRACTOR DESIGNED PORTION AND SHOULD BE FABRICATED BY A SPECIALIST SUBCONTRACTOR. THE STRUCTURAL DESIGN AND SPECIFICATION TO BE CONFIRMED BY THE STRUCTURAL ENGINEER.

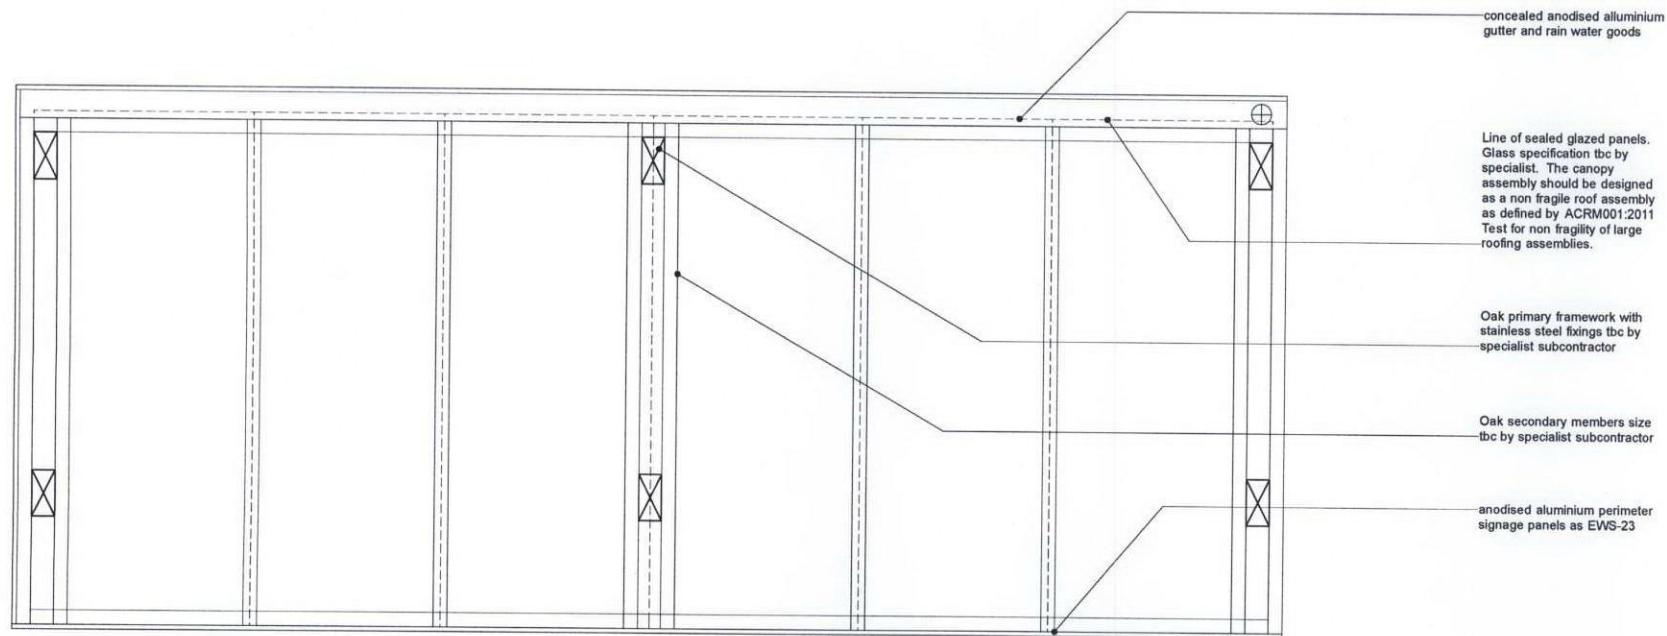


PLAN

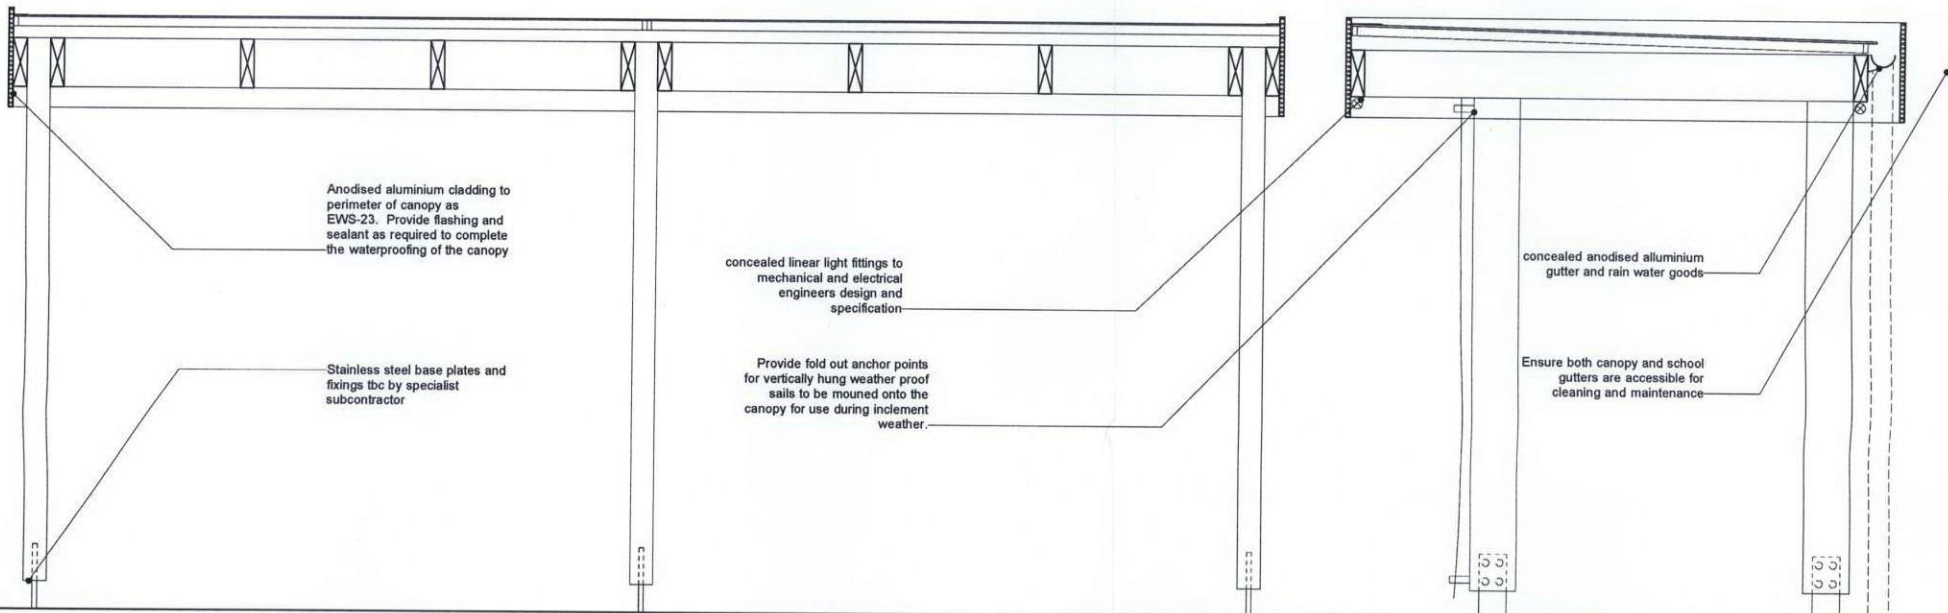

SECTION

SECTION

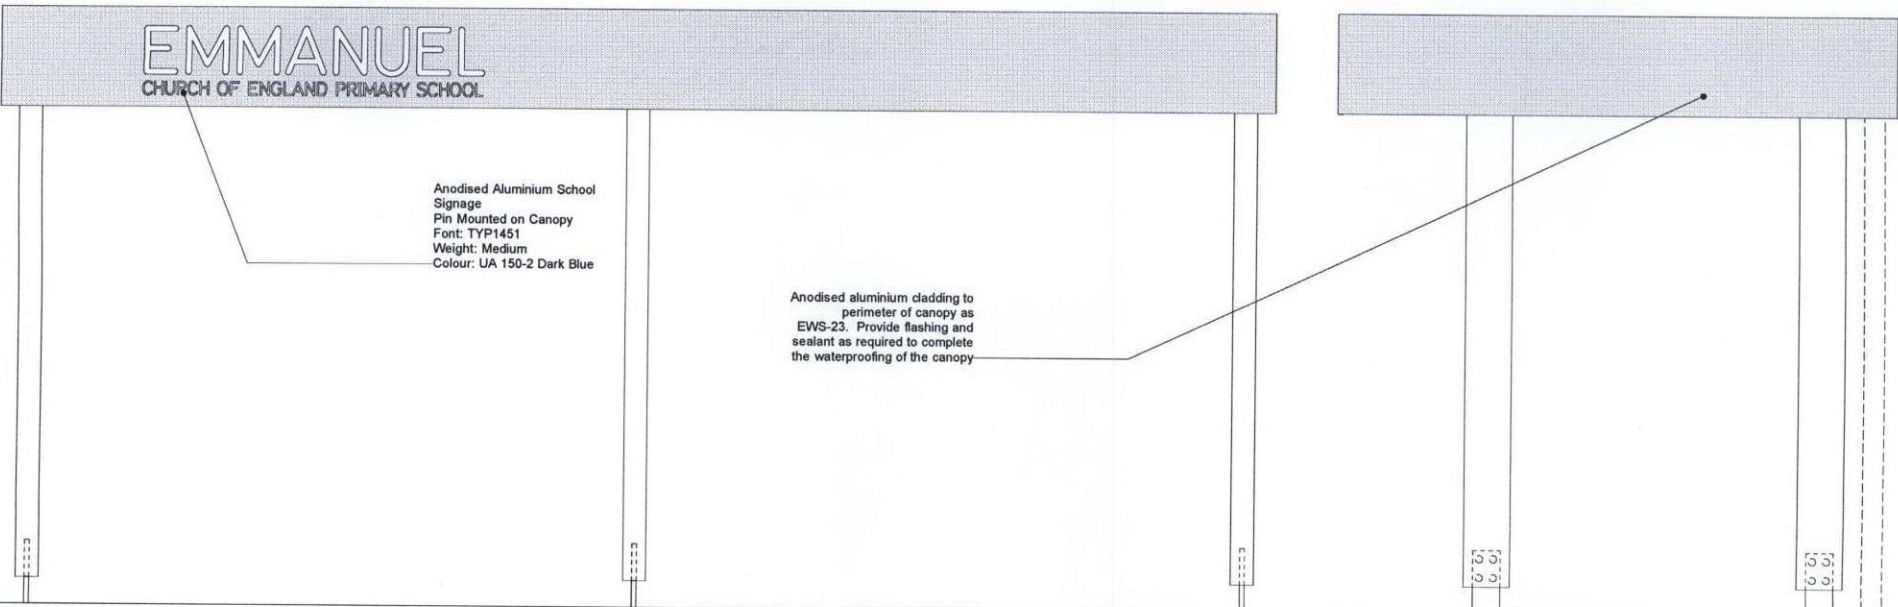

ELEVATION

ELEVATION

| | | | | | | | | | |
|-----------|----------|--------------|--|------------|------------------|-----------|--|---|---|
| Revisions | | | Copyright Hawkins\Brown Architects | | Scale at A1 (A3) | Date | Project | Hawkins\Brown | |
| Revision | Date | Comment | No implied license exists. This drawing should not be used to calculate areas for the purposes of valuation. Do not scale this drawing. All dimensions to be checked on site by the contractor and such dimensions to be their responsibility. All work must comply with relevant British Standards and Building Regulations requirements. Drawing errors and omissions to be reported to the architect. | | 1:20 | JUNE 2012 | Emmanuel C of E School Mill Lane NW6 1NA | 60 Bastwick Street London EC1V 3TN 020 7336 8030t 020 7336 8851f | mail@hawkinsbrown.co.uk www.hawkinsbrown.co.uk |
| T1 | 16.06.12 | Tender Issue | | | Job Number | Status | Drawing | | |
| | | | | | 1182 | TENDER | Canopy Assembly Design Intent | | |
| | | | Drawn by | Checked by | | | | Drawing No. | Rev |
| | | | OT | JM | | | | 1182_DWG_71_400 | T1 |