



THESE DRAWINGS ARE FOR INFORMATION PURPOSES ONLY. DO NOT SCALE FROM THE DRAWINGS. ALL EXISTING DIMENSIONS TO BE CHECKED ON SITE PRIOR TO COMMENCEMENT OF WORKS OR MANUFACTURING OF COMPONENTS.

ANY DISCREPANCIES TO BE BROUGHT TO THE ATTENTION OF THE ARCHITECT - IF IN DOUBT, ASK.

THIS DRAWING IS THE COPYRIGHT (©) PROPERTY OF PAPER IGLOO LTD - NO COPYING OR DISTRIBUTION OF THIS DRAWING OR ANY PART THEREOF IS PERMITTED WITHOUT PRIOR WRITTEN PERMISSION.

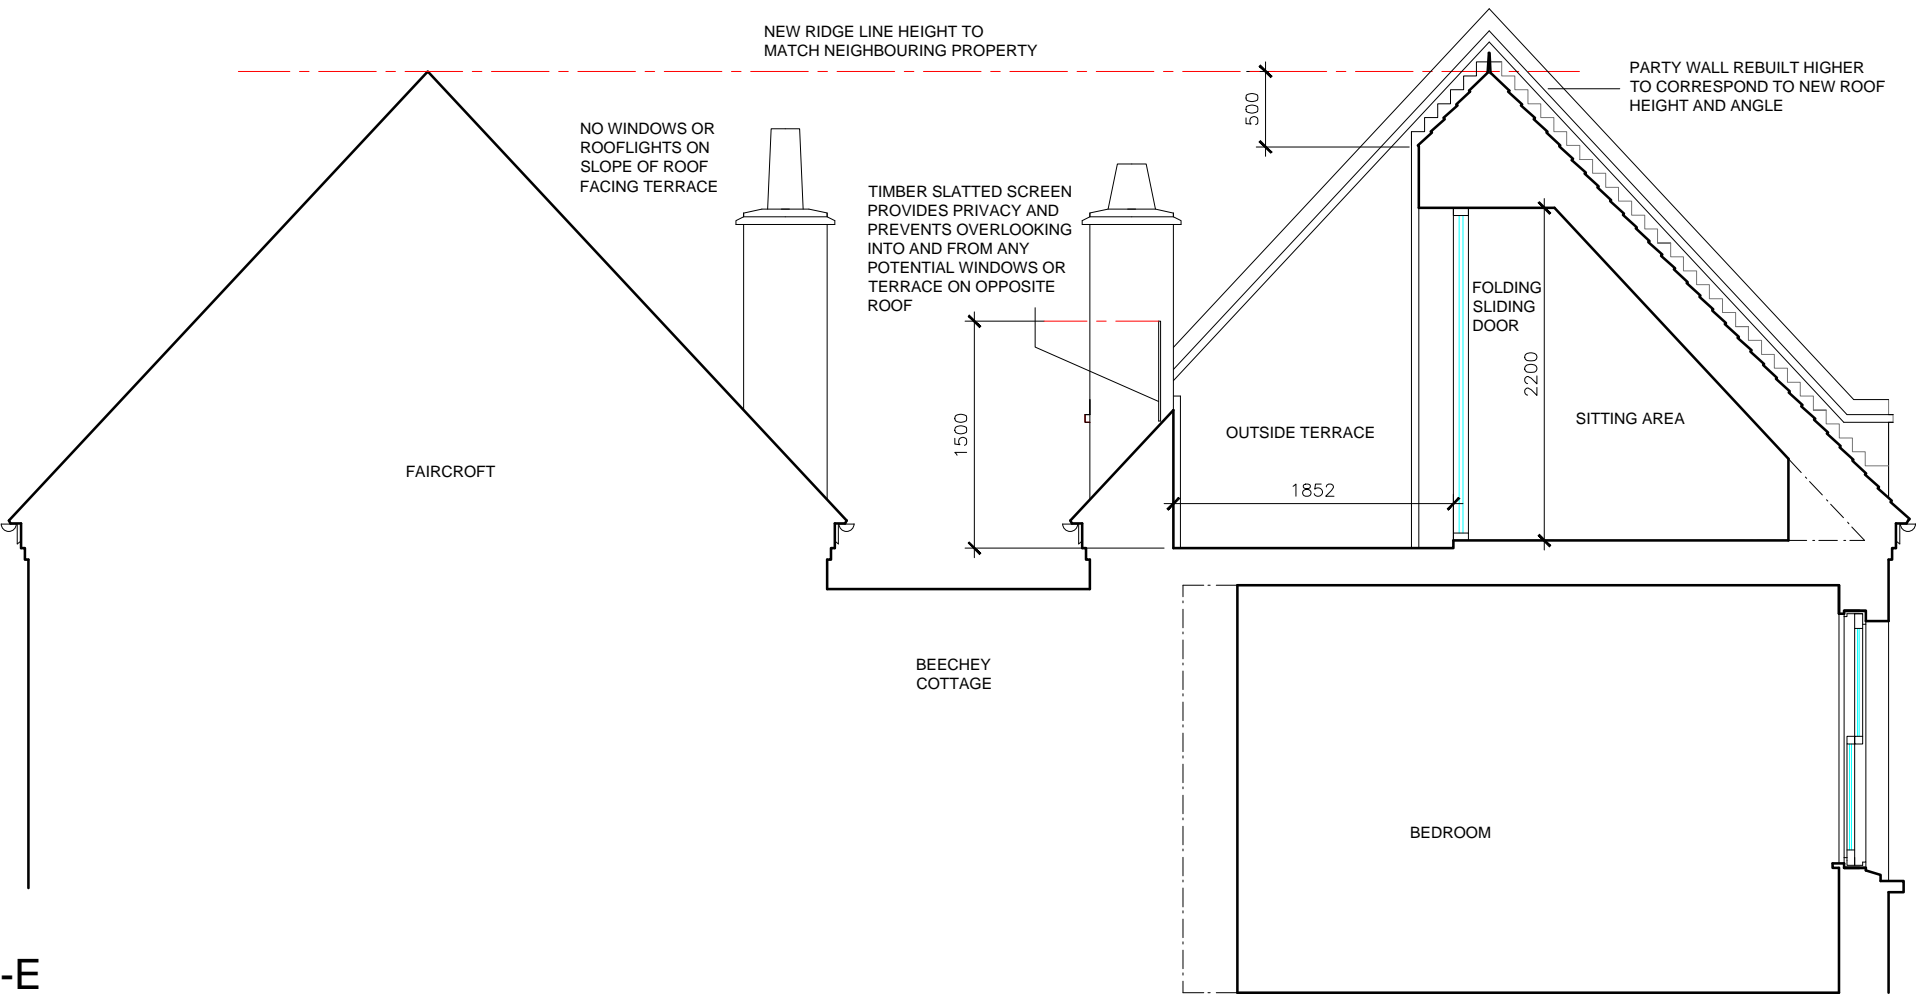

SECTION E-E

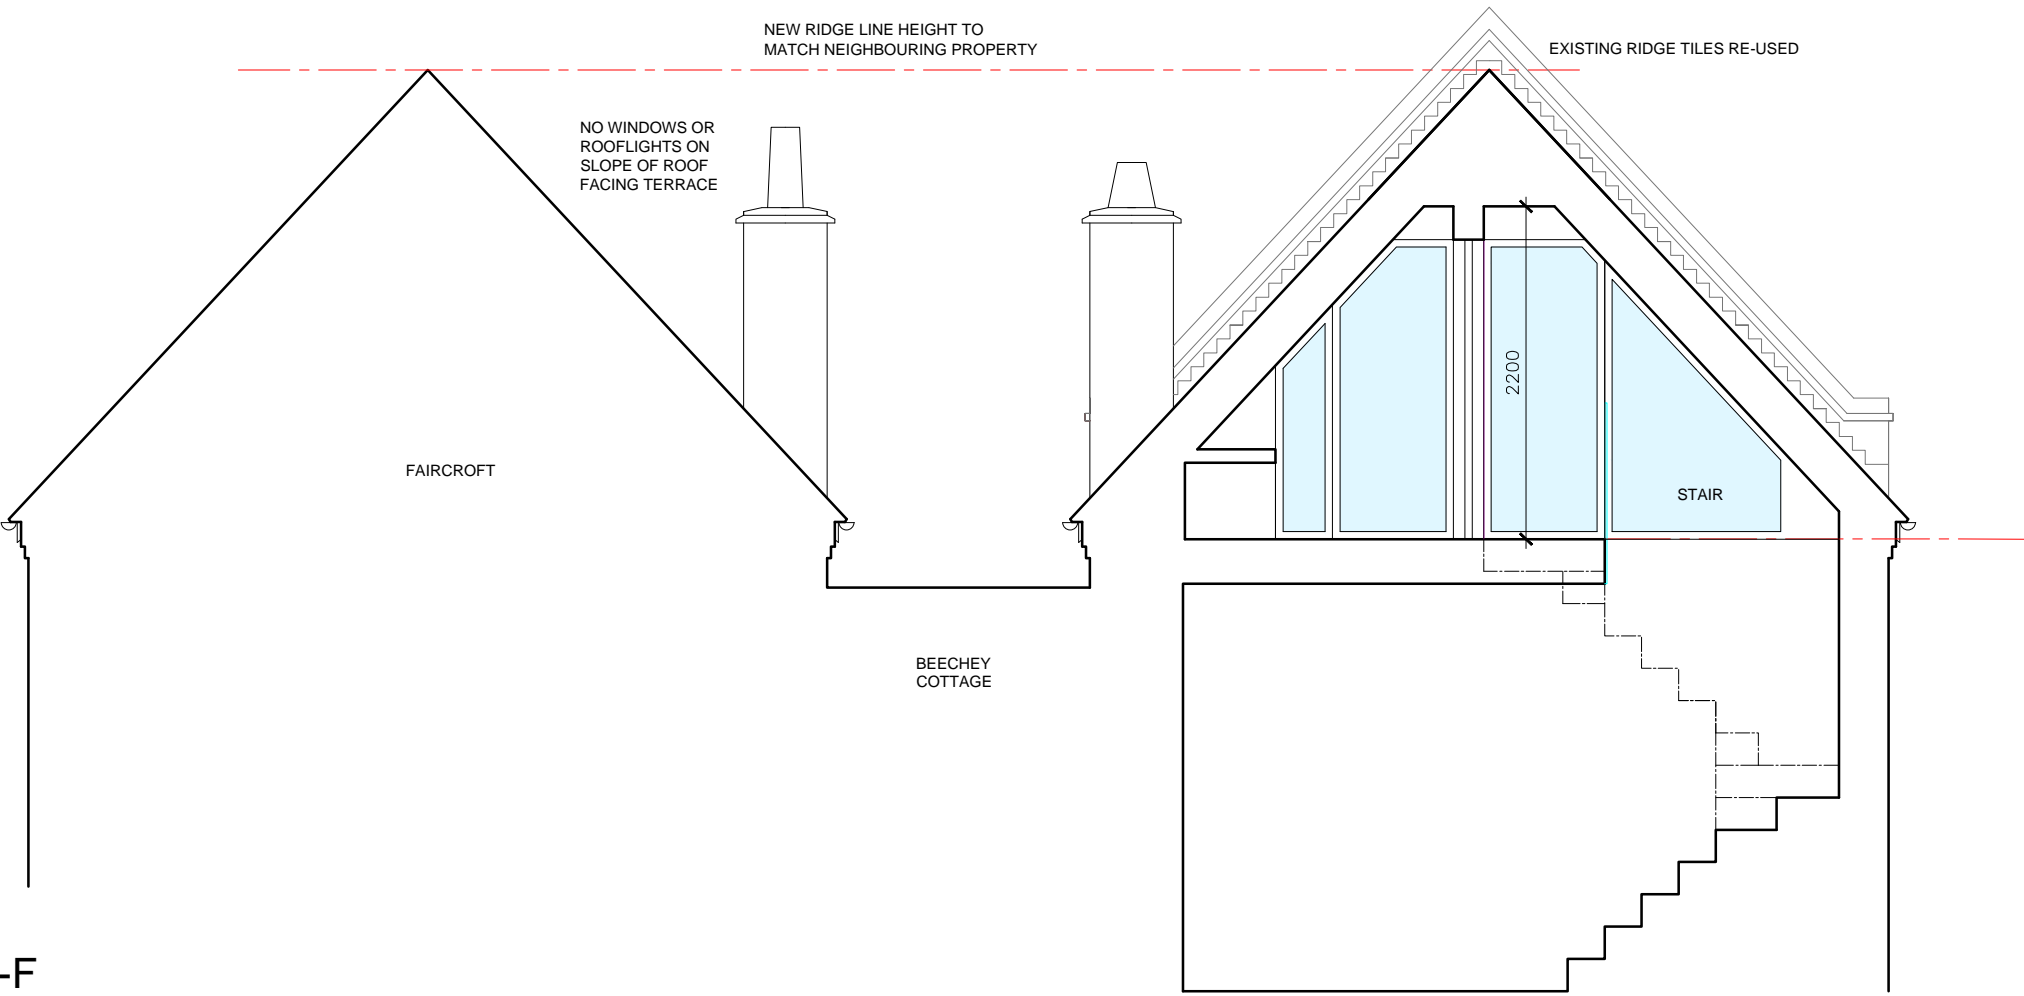

SECTION F-F

A	SOUTH DORMERS REMOVED	09.09.12
REV.	AMENDMENT	DATE
CLIENT		
MS LIANG & MR HEESE		
ADDRESS		
HEATHURST, VALE OF HEALTH, LONDON, NW3 1AN		
JOB DESCRIPTION		
HOUSE ALTERATIONS		
DRAWING TITLE		
SECTIONS E-E AND F-F		
SCALE	DRAWN	SIZE
1:50	M. McCRAE	A3
JOB NO.	DRAWING NO.	REVISION
050	024	A

