



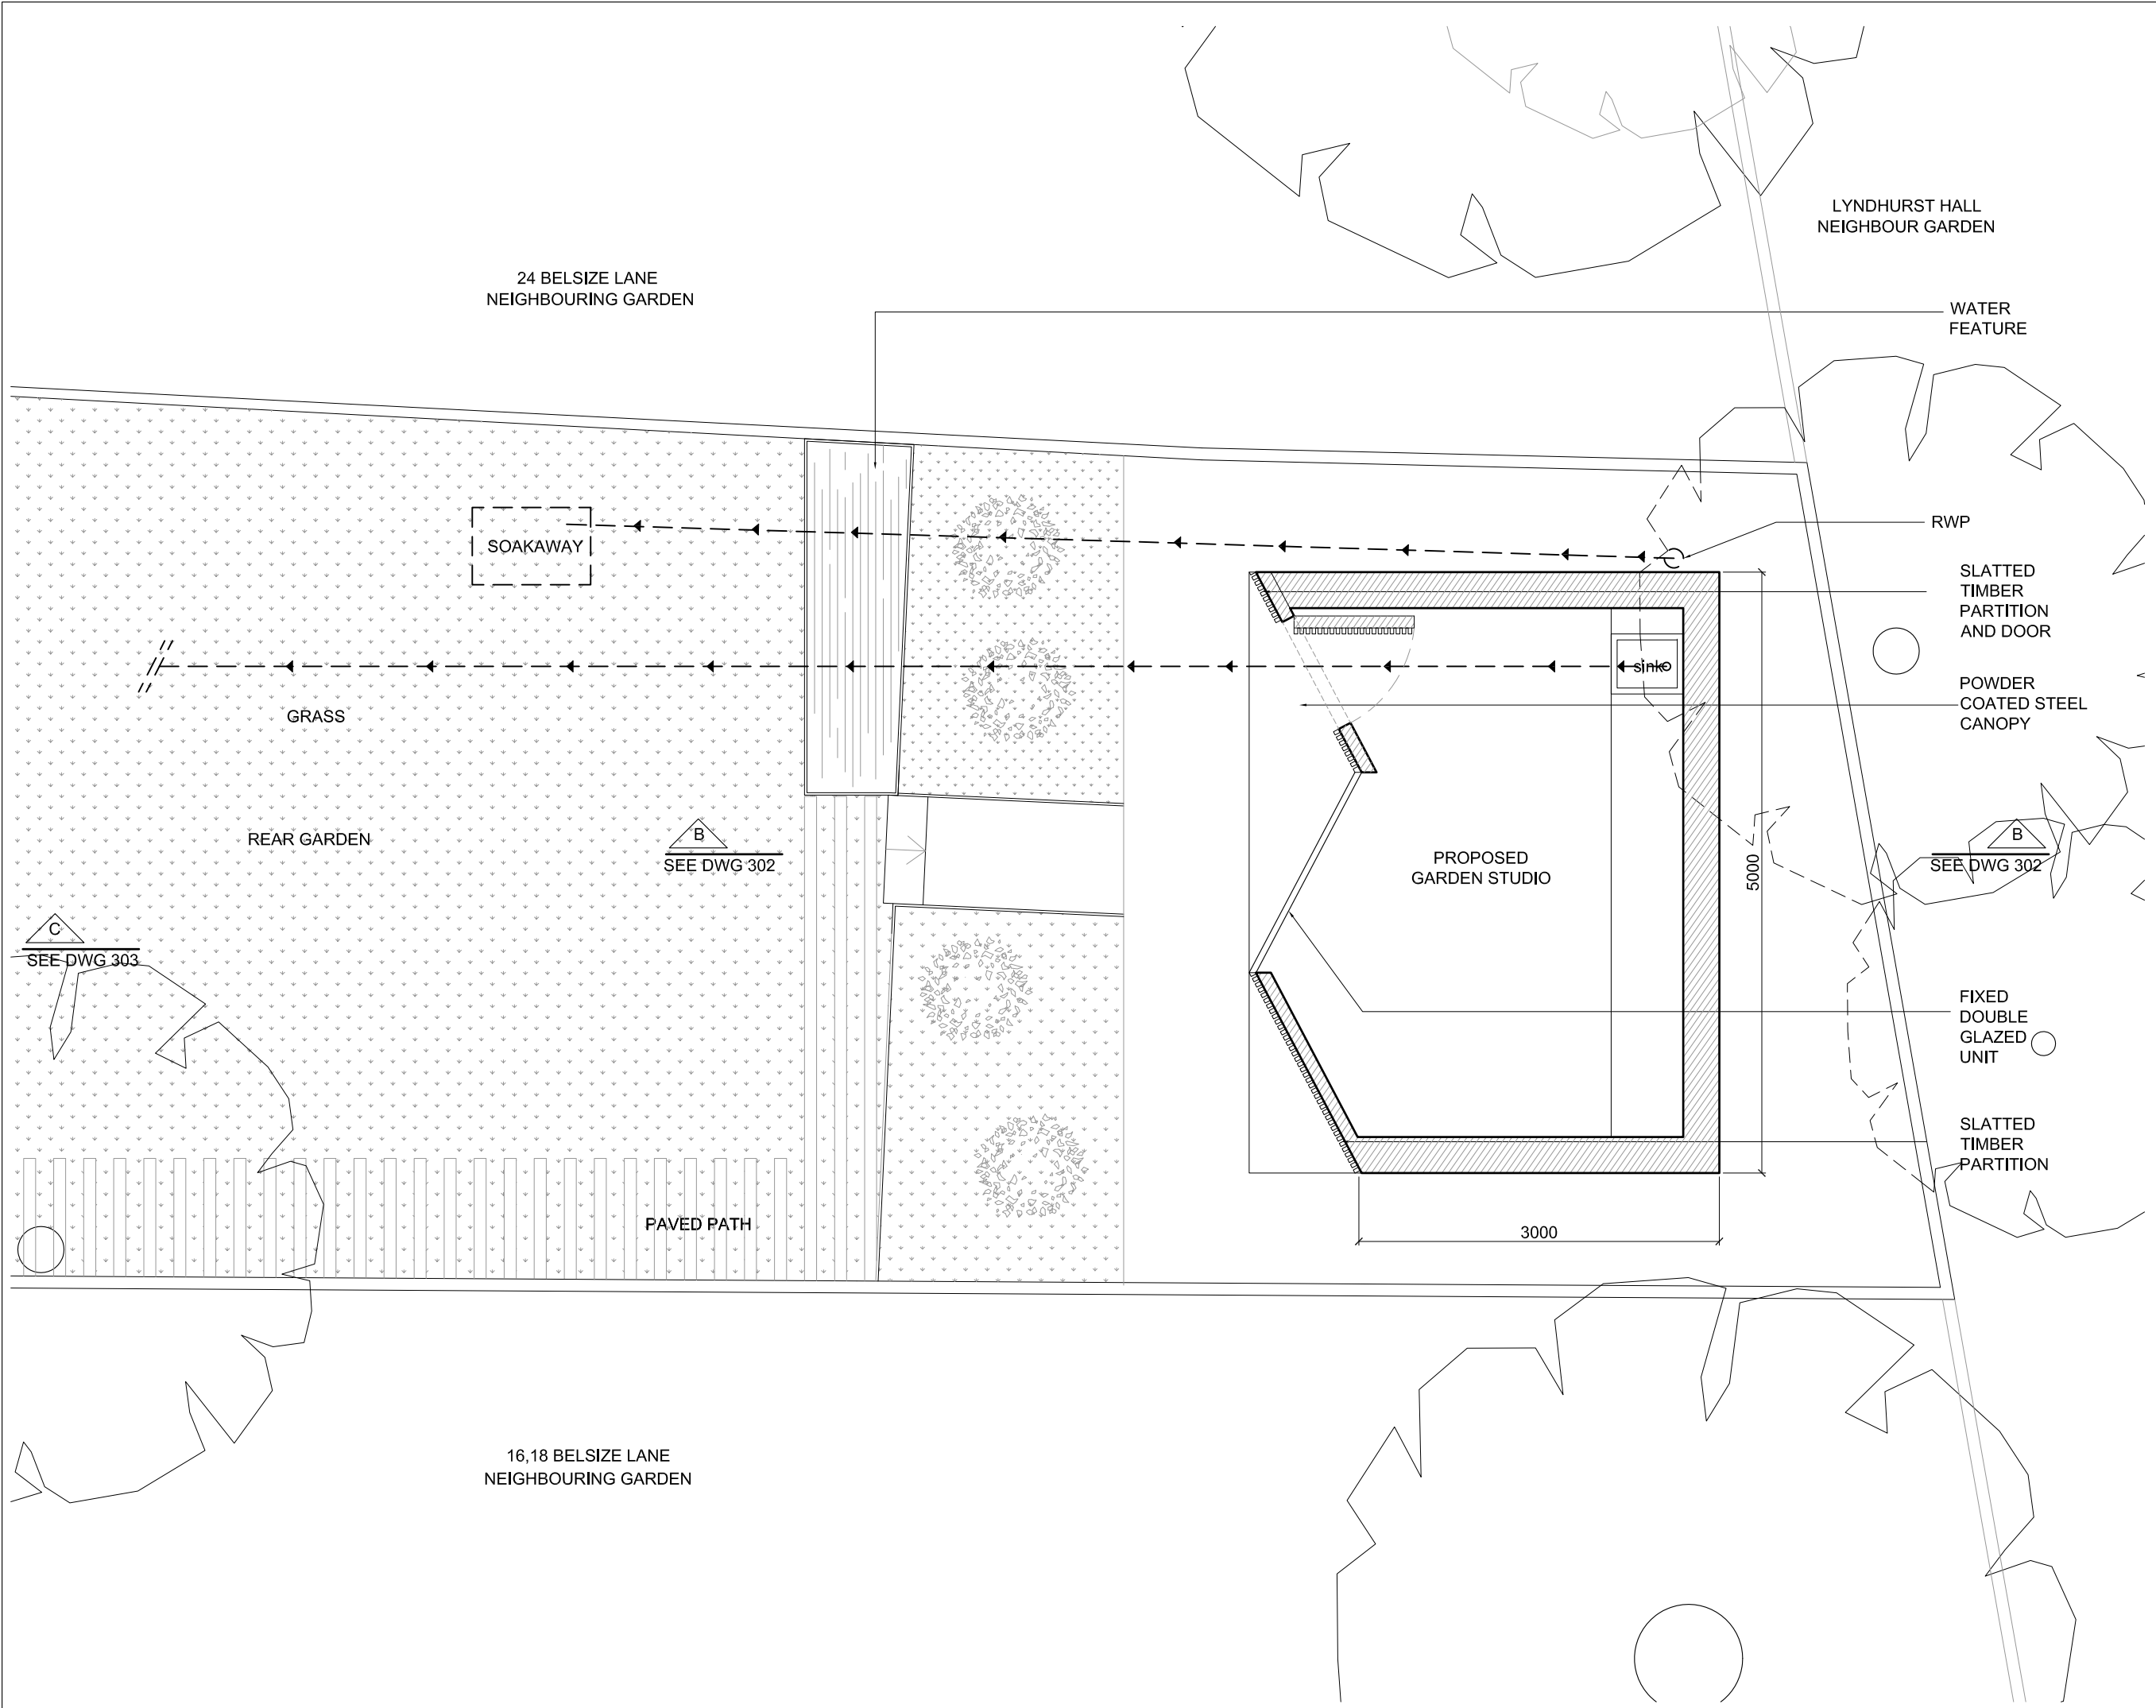

PLANNING ISSUE

REVISIONS
10.09.12_REV.A: Garden studio footprint revised accordingly to planning officer comments.

NOTES

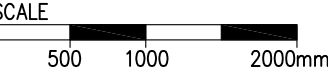

22 BELSIZE LANE
LONDON, NW3

PROPOSED REAR
GARDEN STUDIO PLAN

DWG No: 22BL/P105-A


SCALE: 1 - 50 @A3

DATE: JULY 2012

belsize
architects

48 PARKHILL ROAD, LONDON NW3 2YP
TEL 020 7482 4420 - FAX 020 7482 4186
MAIL@BELSIZEARCHITECTS.COM

© COPYRIGHT
NOT TO BE REPRODUCED OR USED
WITHOUT PERMISSION

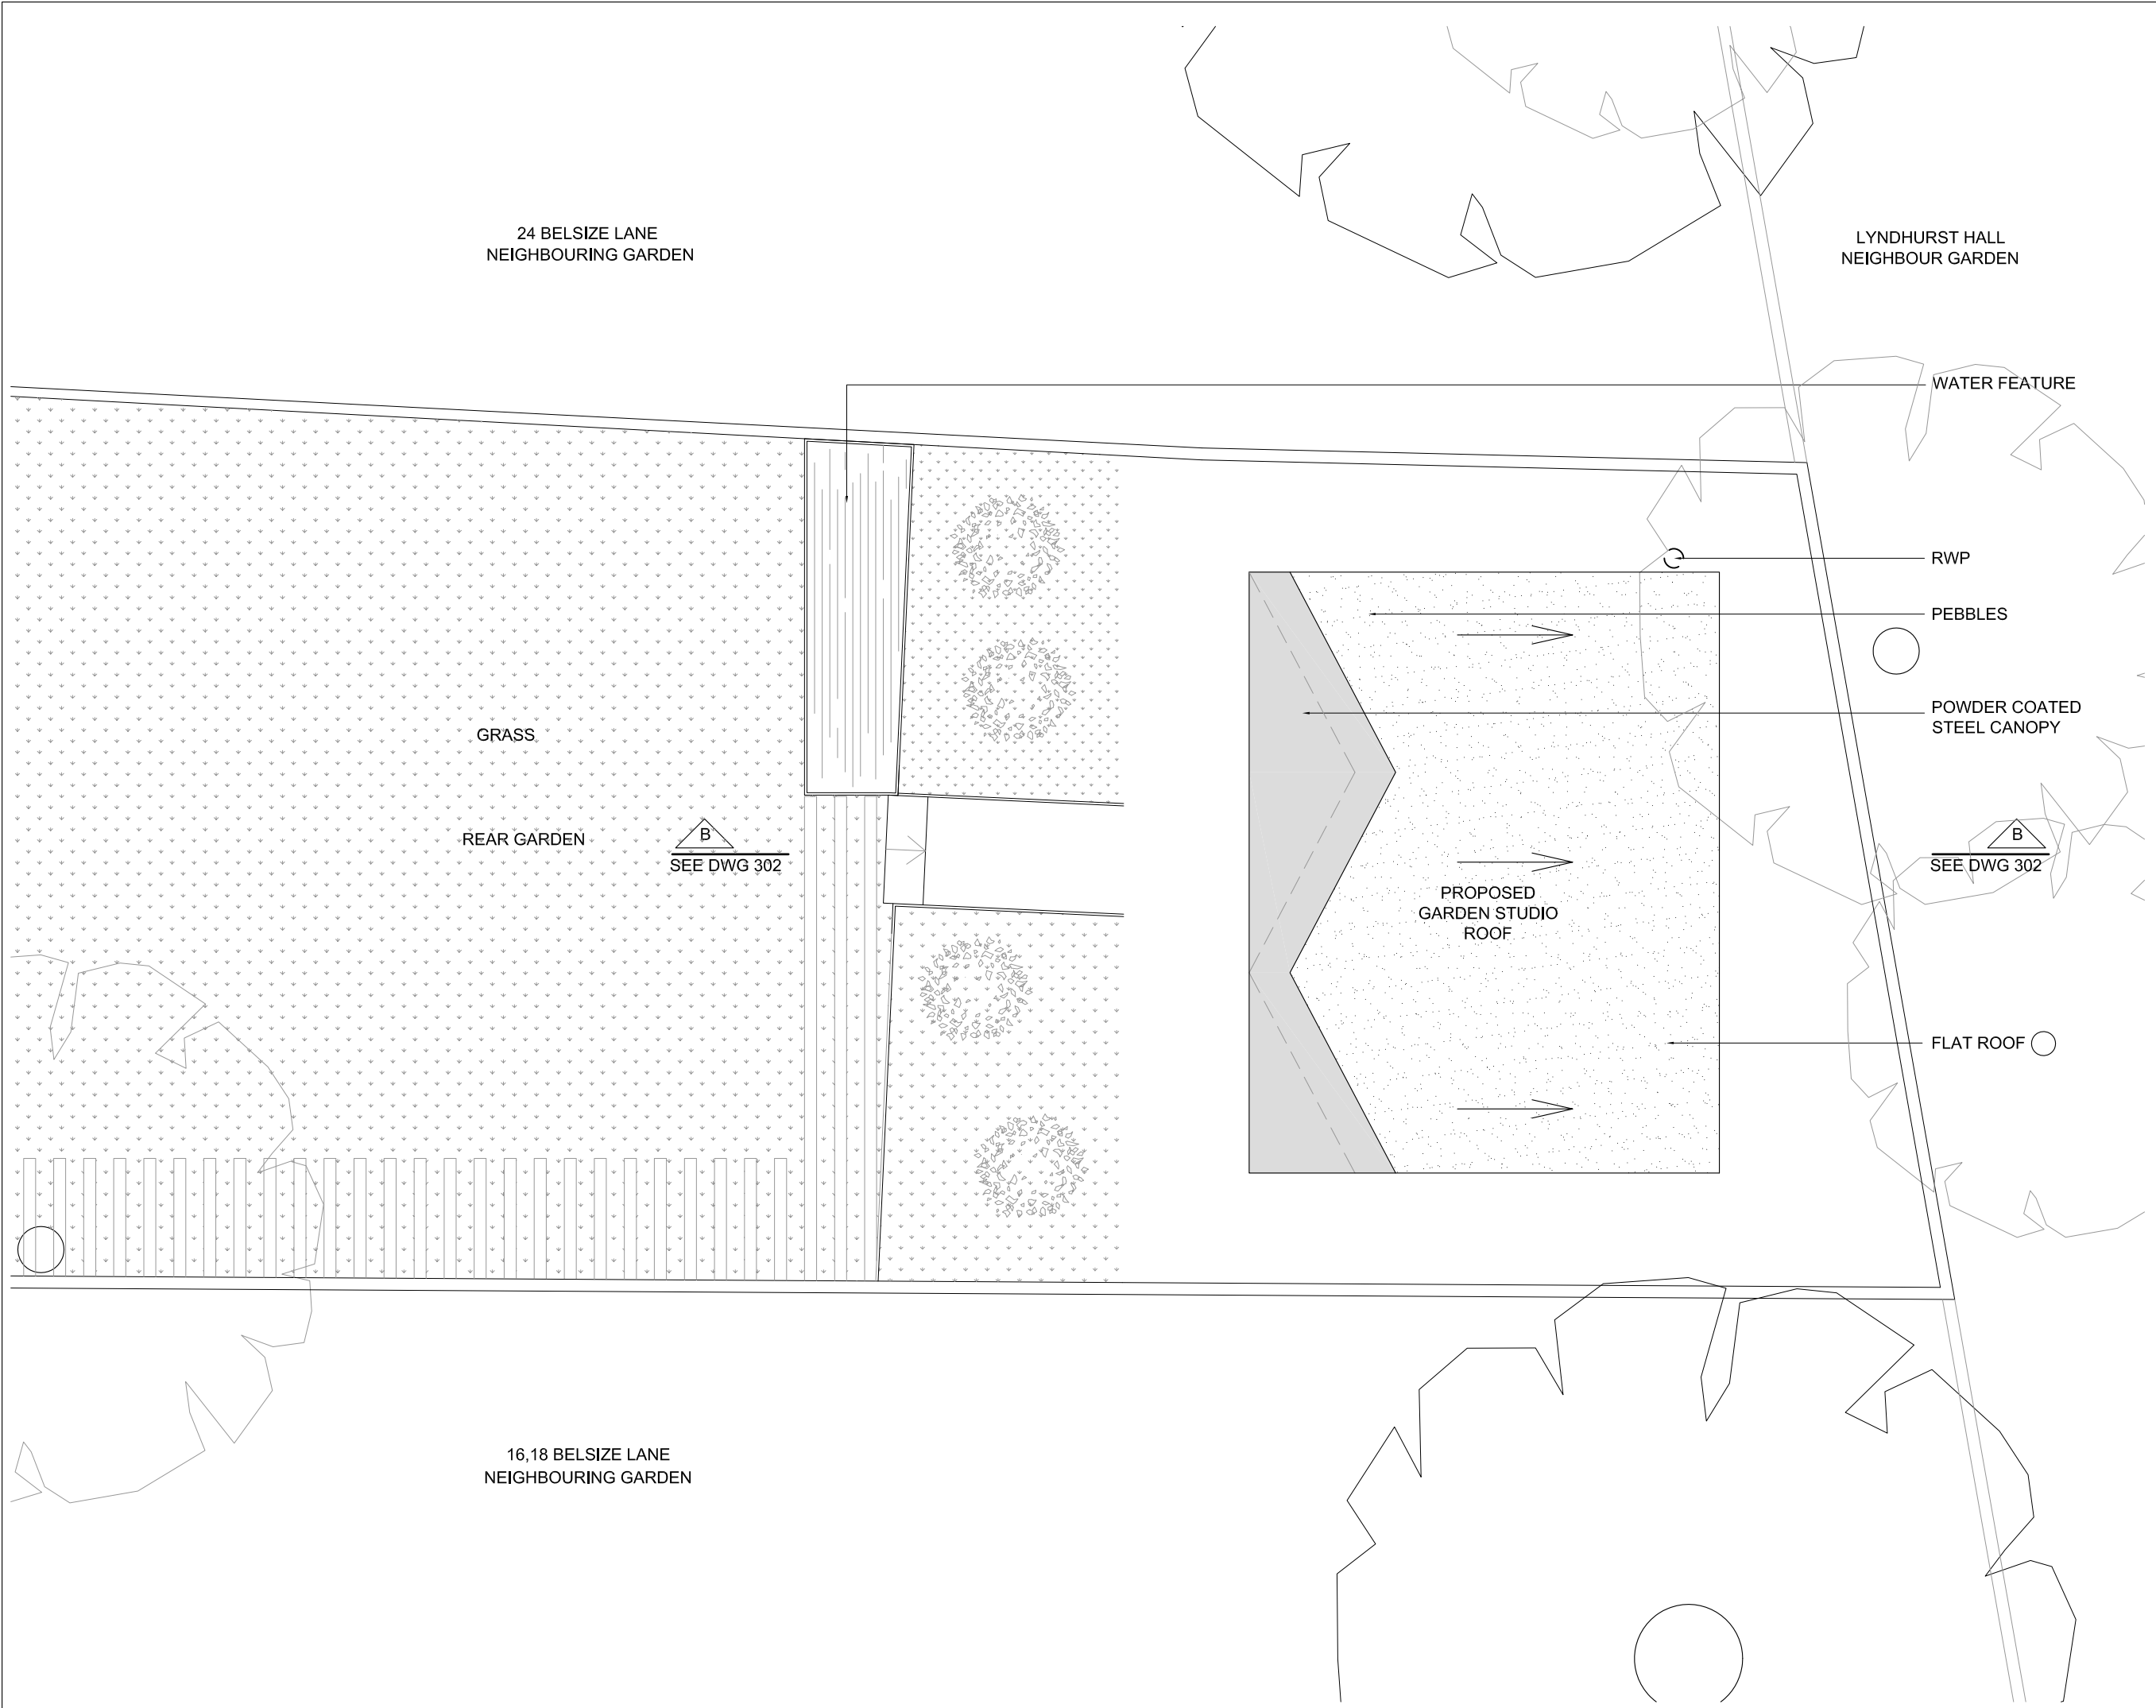

PLANNING ISSUE

REVISIONS

10.09.12_REV.A: Garden studio footprint revised accordingly to planning officer comments.

NOTES

NEW WALL

SCALE

0 500 1000 2000mm

22 BELSIZE LANE
LONDON, NW3

PROPOSED REAR
GARDEN STUDIO ROOF
PLAN

DWG No: **22BL/P106-A**

SCALE: 1 - 50 @A3

DATE: JULY 2012

belsize
architects

48 PARKHILL ROAD, LONDON NW3 2YP
TEL 020 7482 4420 - FAX 020 7482 4186
MAIL@BELSIZEARCHITECTS.COM


© COPYRIGHT
NOT TO BE REPRODUCED OR USED
WITHOUT PERMISSION

PLANNING ISSUE

REVISIONS

10.09.12_REV.A: Garden studio footprint and height revised accordingly to planning officer comments.

NOTES

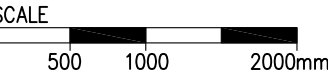

22 BELSIZE LANE
LONDON, NW3

PROPOSED REAR
GARDEN STUDIO
ELEVATION

DWG No: 22BL/P206-A


SCALE: 1 - 50 @A3

DATE: JULY2012

belsize
architects

48 PARKHILL ROAD, LONDON NW3 2YP
TEL 020 7482 4420 - FAX 020 7482 4186
MAIL@BELSIZEARCHITECTS.COM

© COPYRIGHT
NOT TO BE REPRODUCED OR USED
WITHOUT PERMISSION

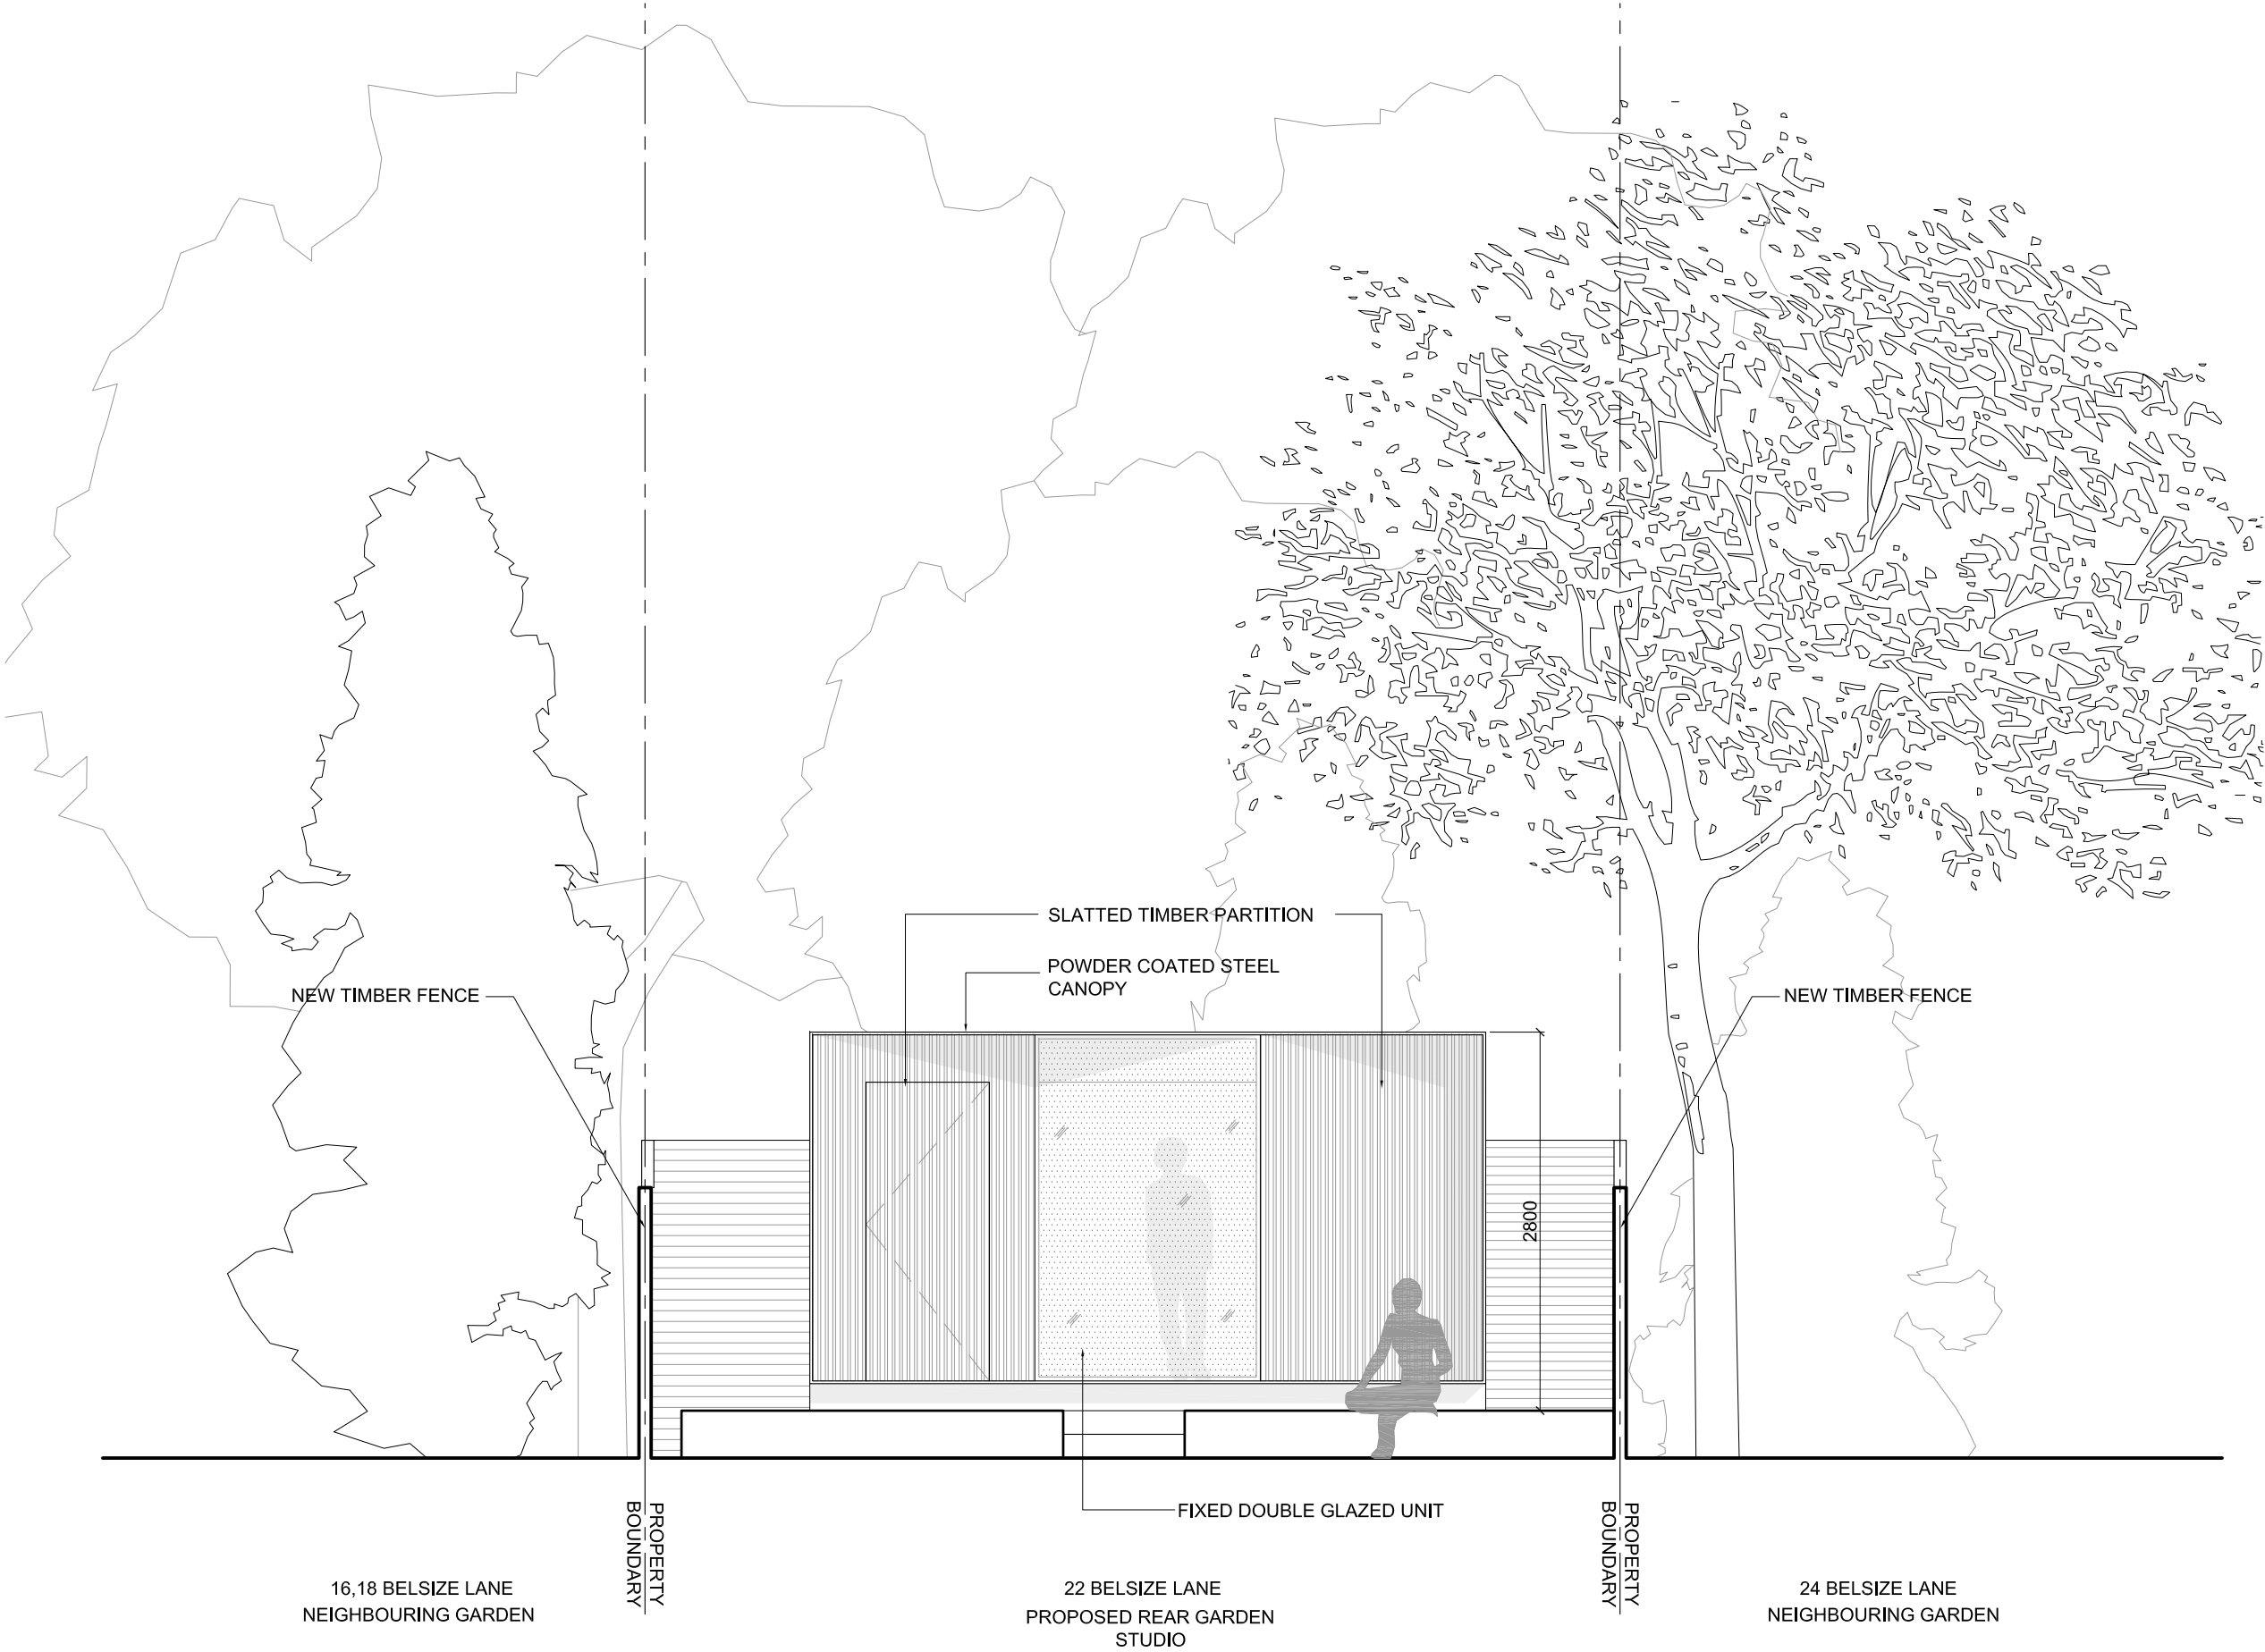


PLANNING ISSUE

REVISIONS

10.09.12_REV.A: Garden studio footprint and height revised accordingly to planning officer comments.

NOTES

NEW WALL

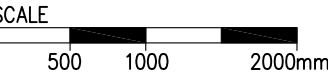

22 BELSIZE LANE
LONDON, NW3

PROPOSED SECTION B-B

DWG No: 22BL/P302-A

SCALE: 1 - 50 @A3

DATE: JULY 2012

belsize
architects

48 PARKHILL ROAD, LONDON NW3 2YP
TEL 020 7482 4420 - FAX 020 7482 4186
MAIL@BELSIZEARCHITECTS.COM

© COPYRIGHT
NOT TO BE REPRODUCED OR USED
WITHOUT PERMISSION

