



RECEIVED
24 AUG 2012

NOTES

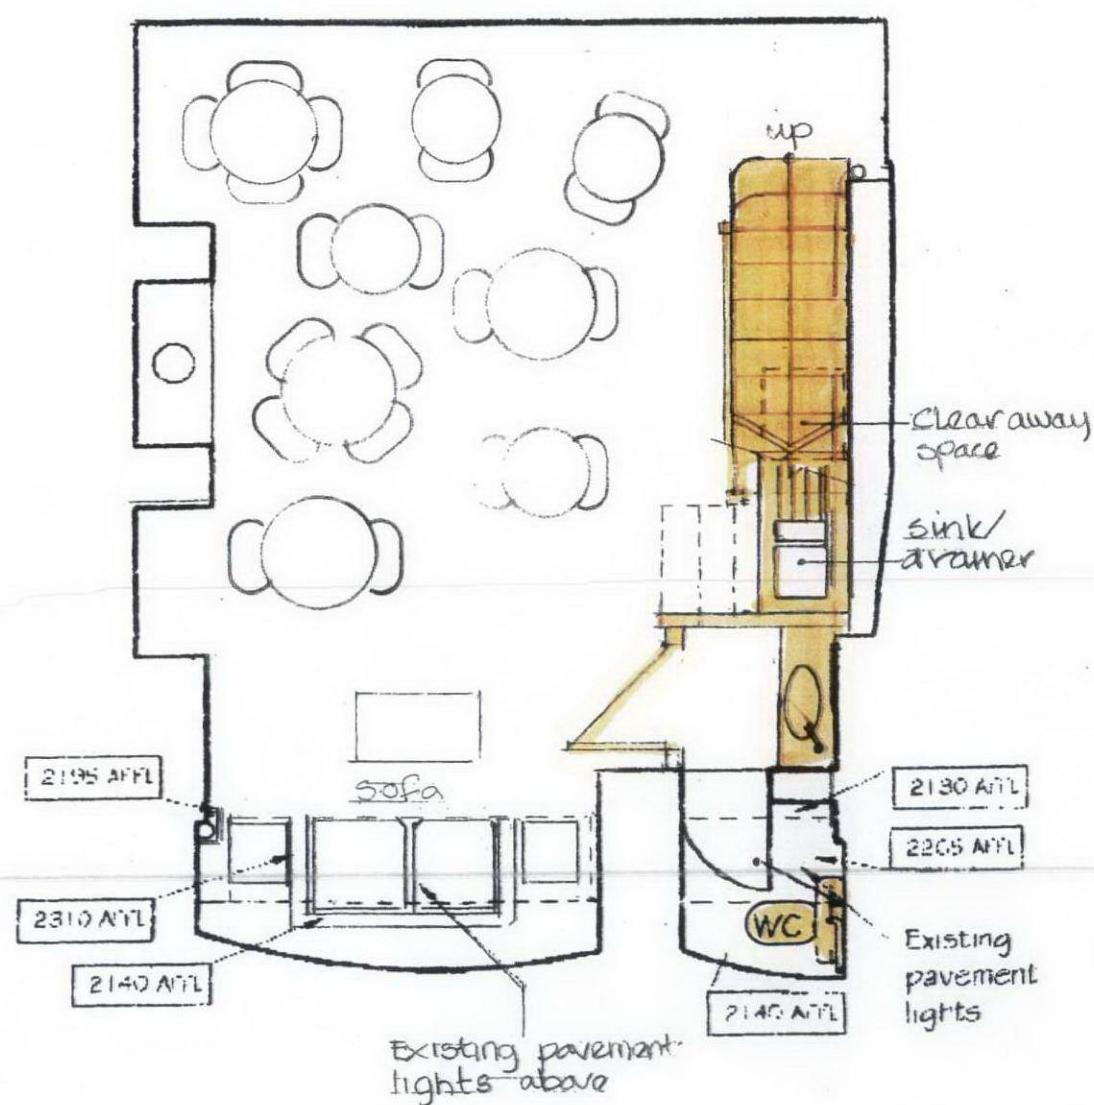

PROPOSED SHOP AREA AT BASEMENT

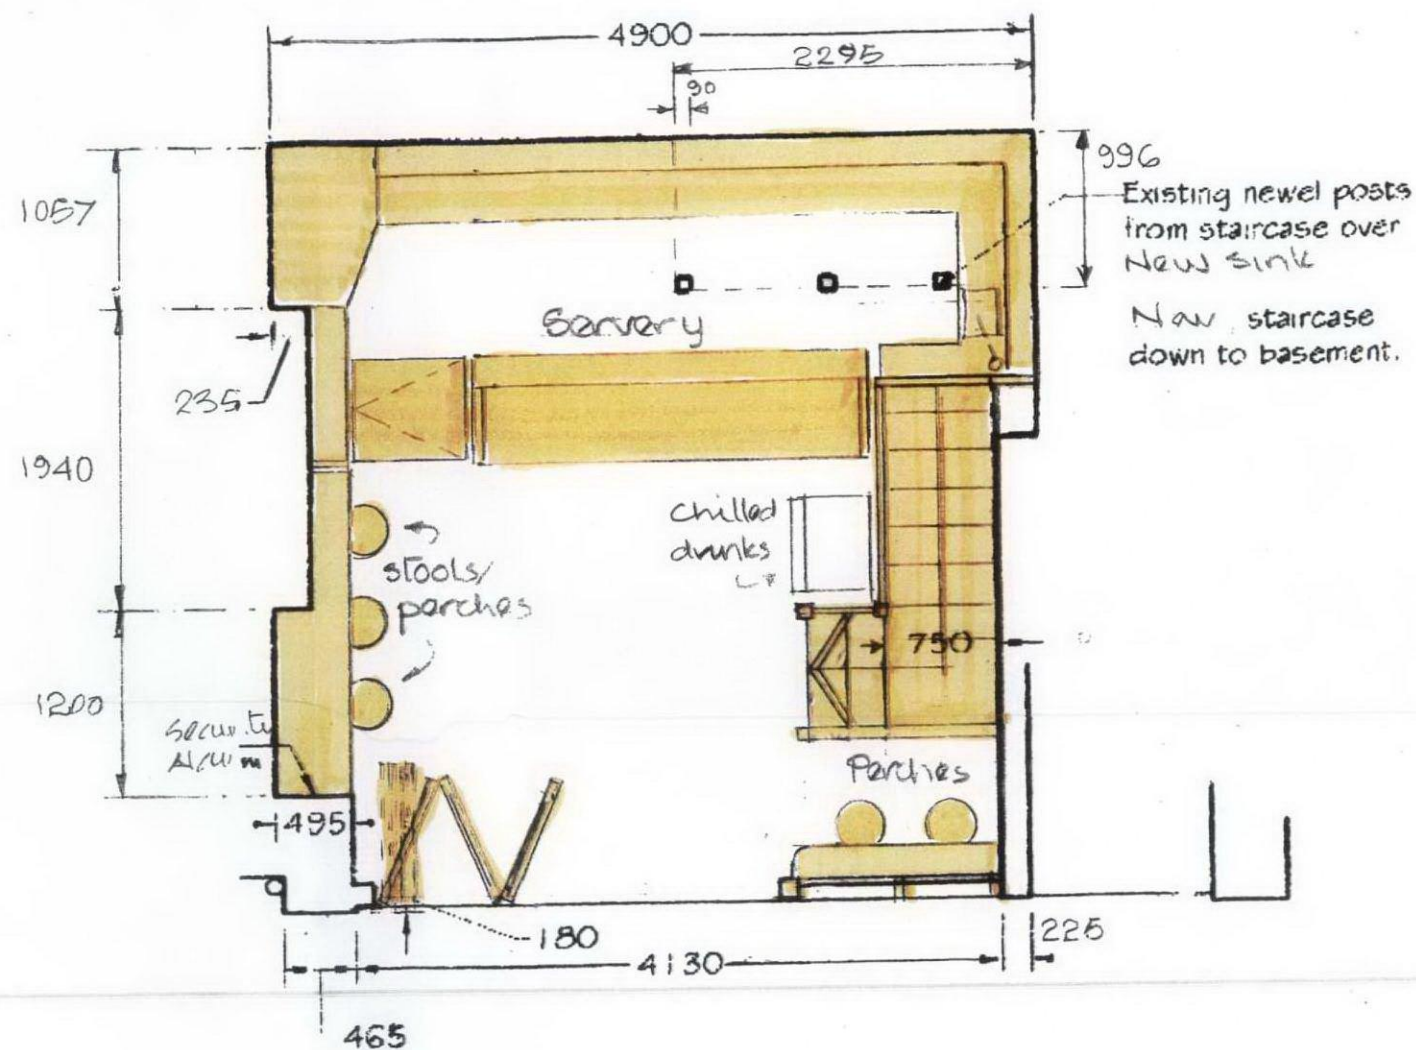

PROPOSED SHOP AREA AT GROUND FLOOR

P B A

PETER BROWN ASSOCIATES
Architectural Consultants
5TH Floor
22 Arlington St
St James
London SW1 1RD
Tel: 0203 205 2104

JOB: 6 HEATH ST.,
LONDON NW3 6TE

OF: PROPOSED GROUND
& BASEMENT PLAN

SCALE: 1:50
DATE: July 12

DRAWING No: 12/08 /03